
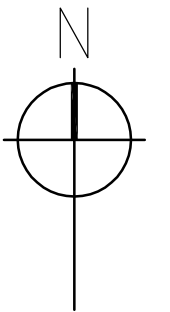


REV_1 - 23-05-24

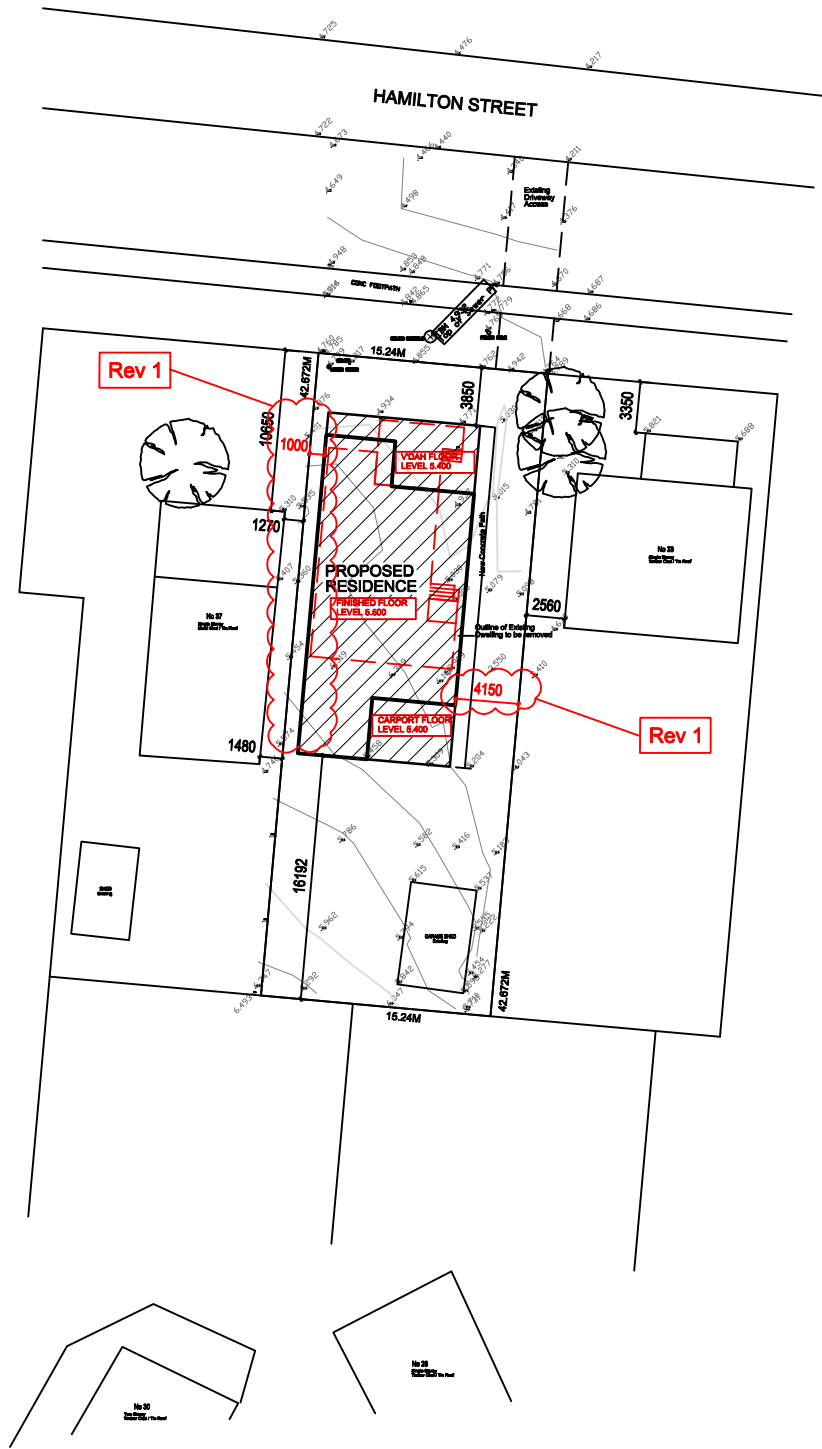

PROPOSED SITE PLAN





scale 1:500


Rev_1 23/05/2024

PROPOSED GLENNEN RESIDENCE

No 35 Hamilton Street, Peterborough

PROPOSED GLENNEN RESIDENCE
 No 35 Hamilton Street, Peterborough

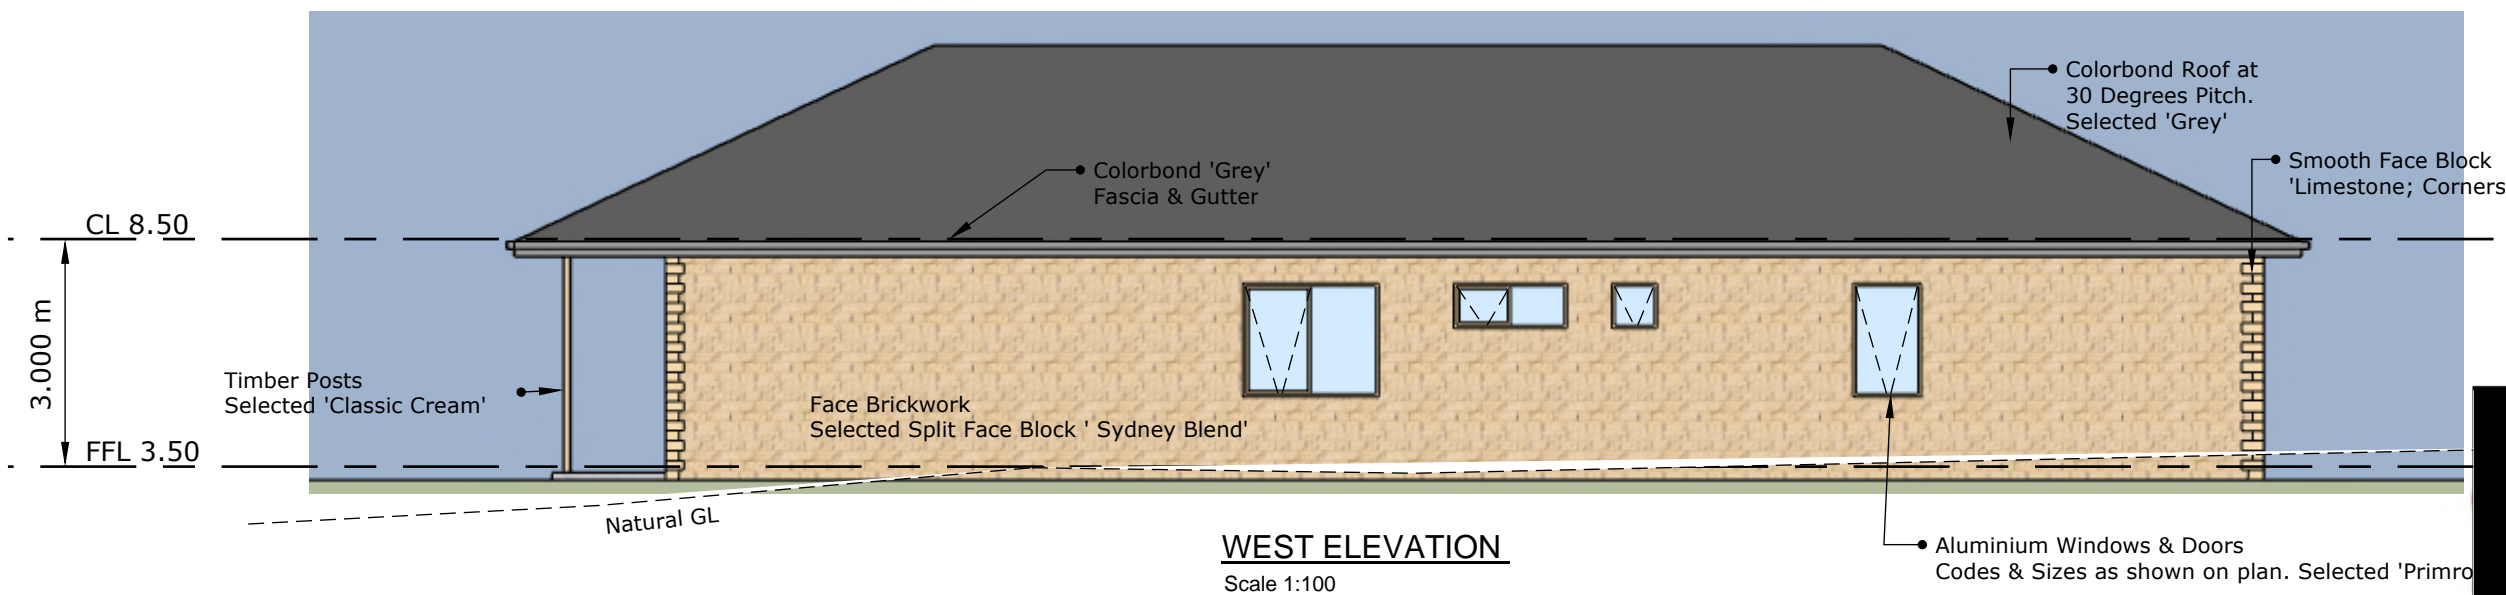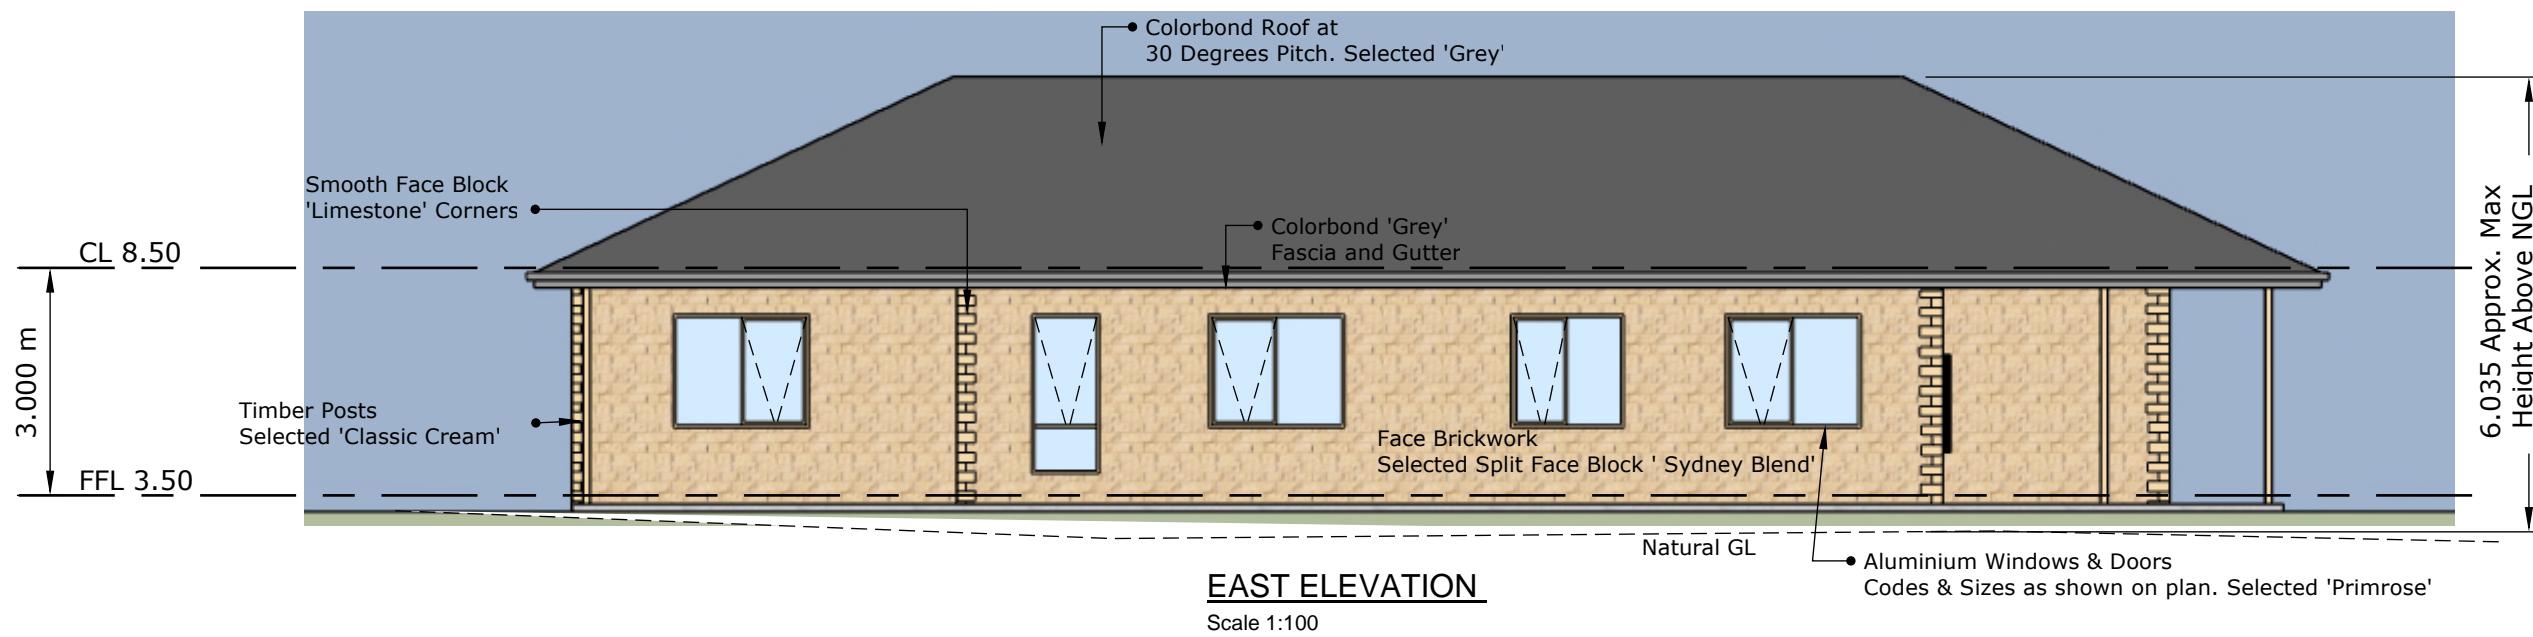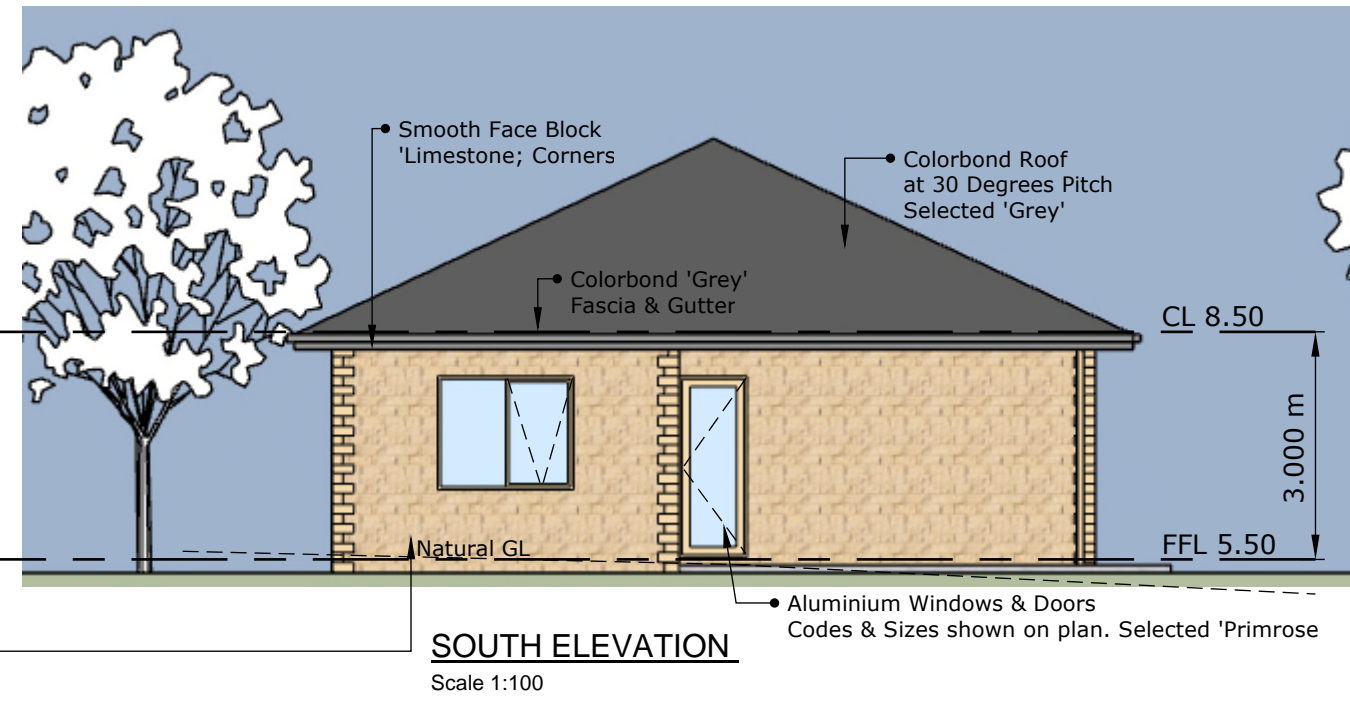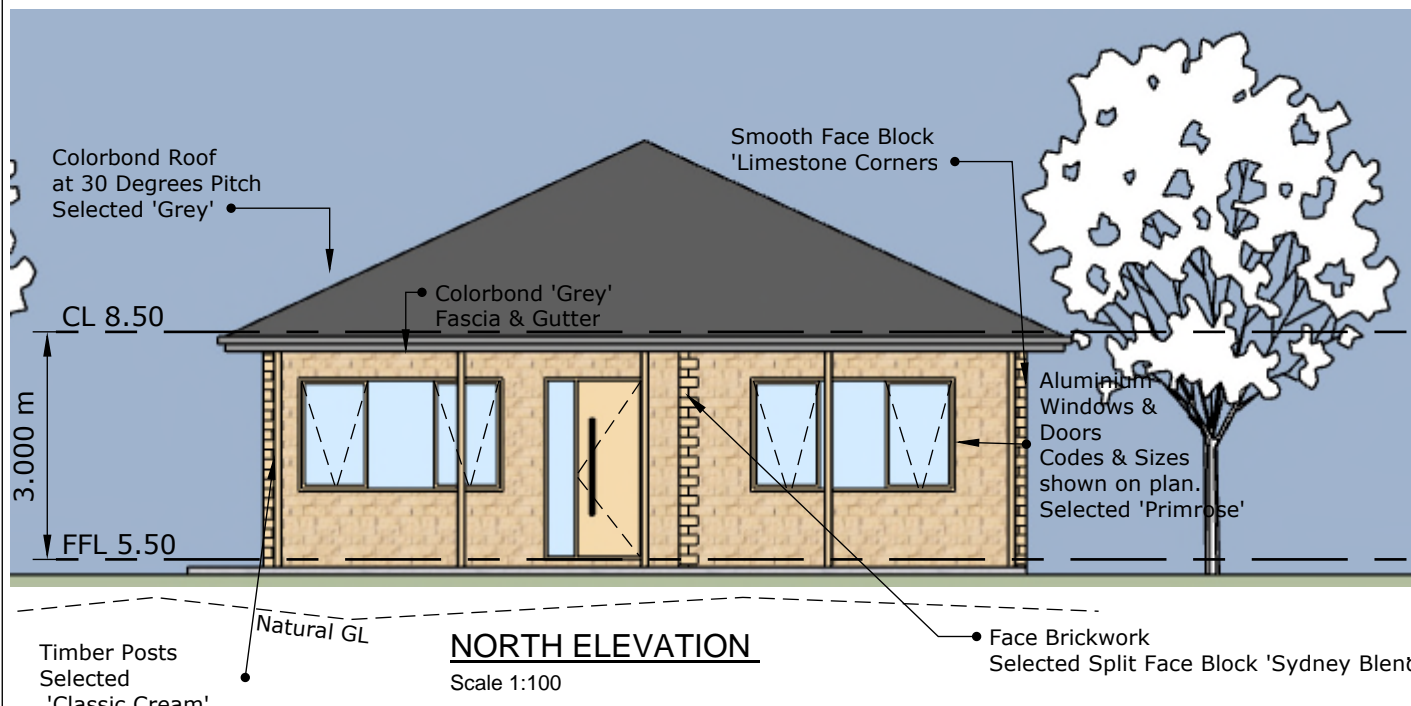


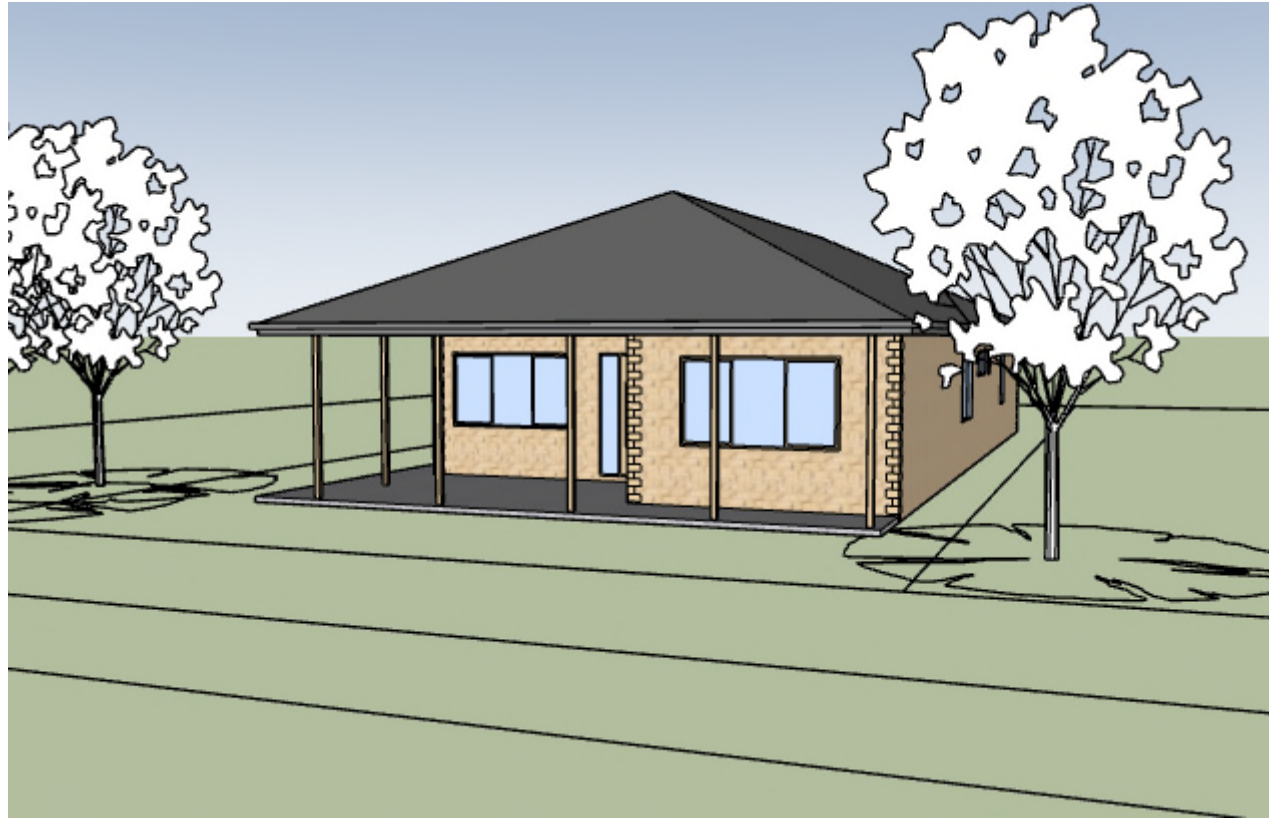

NORTH ELEVATION PERSPECTIVE Front Elevation From Hamilton Street



NORTH ELEVATION PERSPECTIVE Front Elevation From Hamilton Street

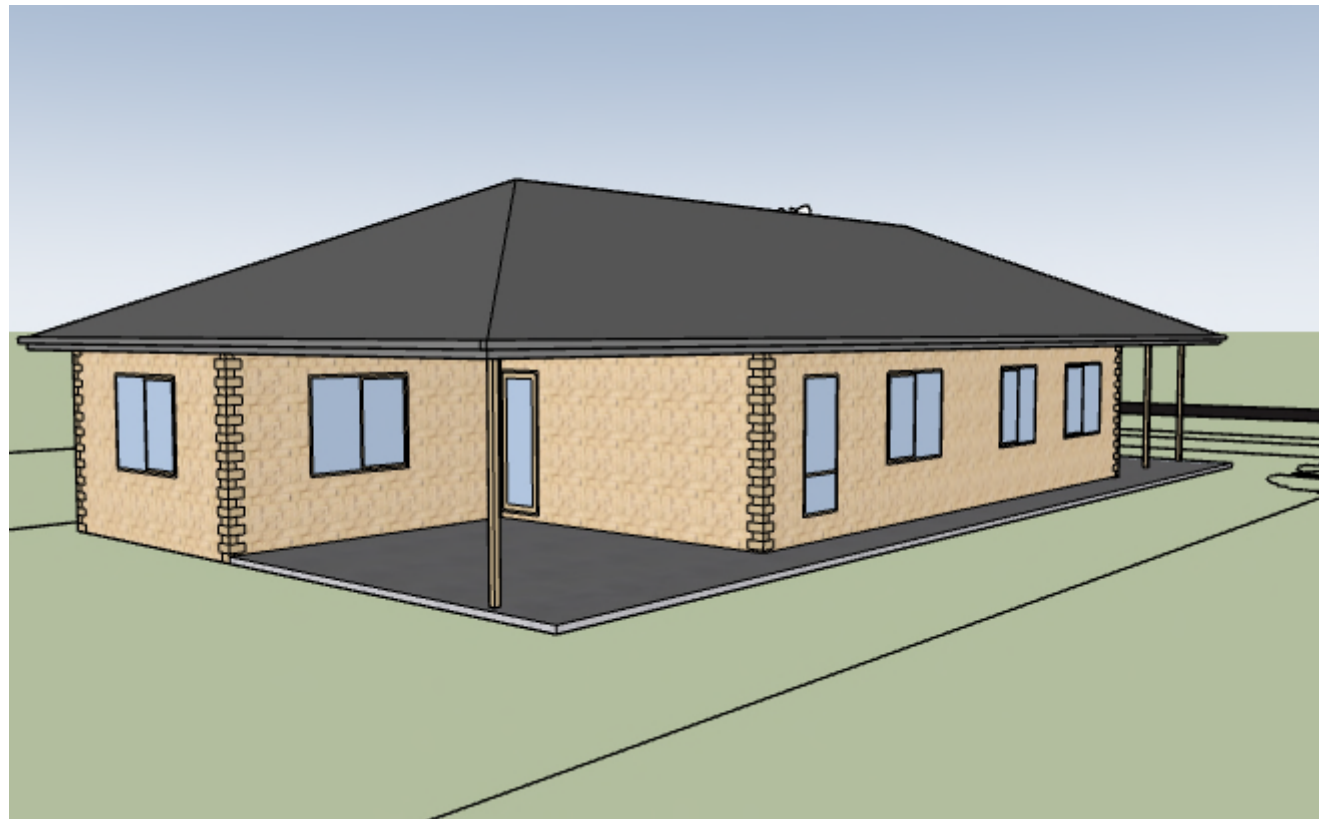

SOUTHEAST ELEVATION PERSPECTIVE




SOUTHWEST ELEVATION PERSPECTIVE

PROPOSED GLENNEN RESIDENCE
No 35 Hamilton Street, Peterborough

4.

PROPOSED GLENNEN RESIDENCE
No 35 Hamilton Street, Peterborough

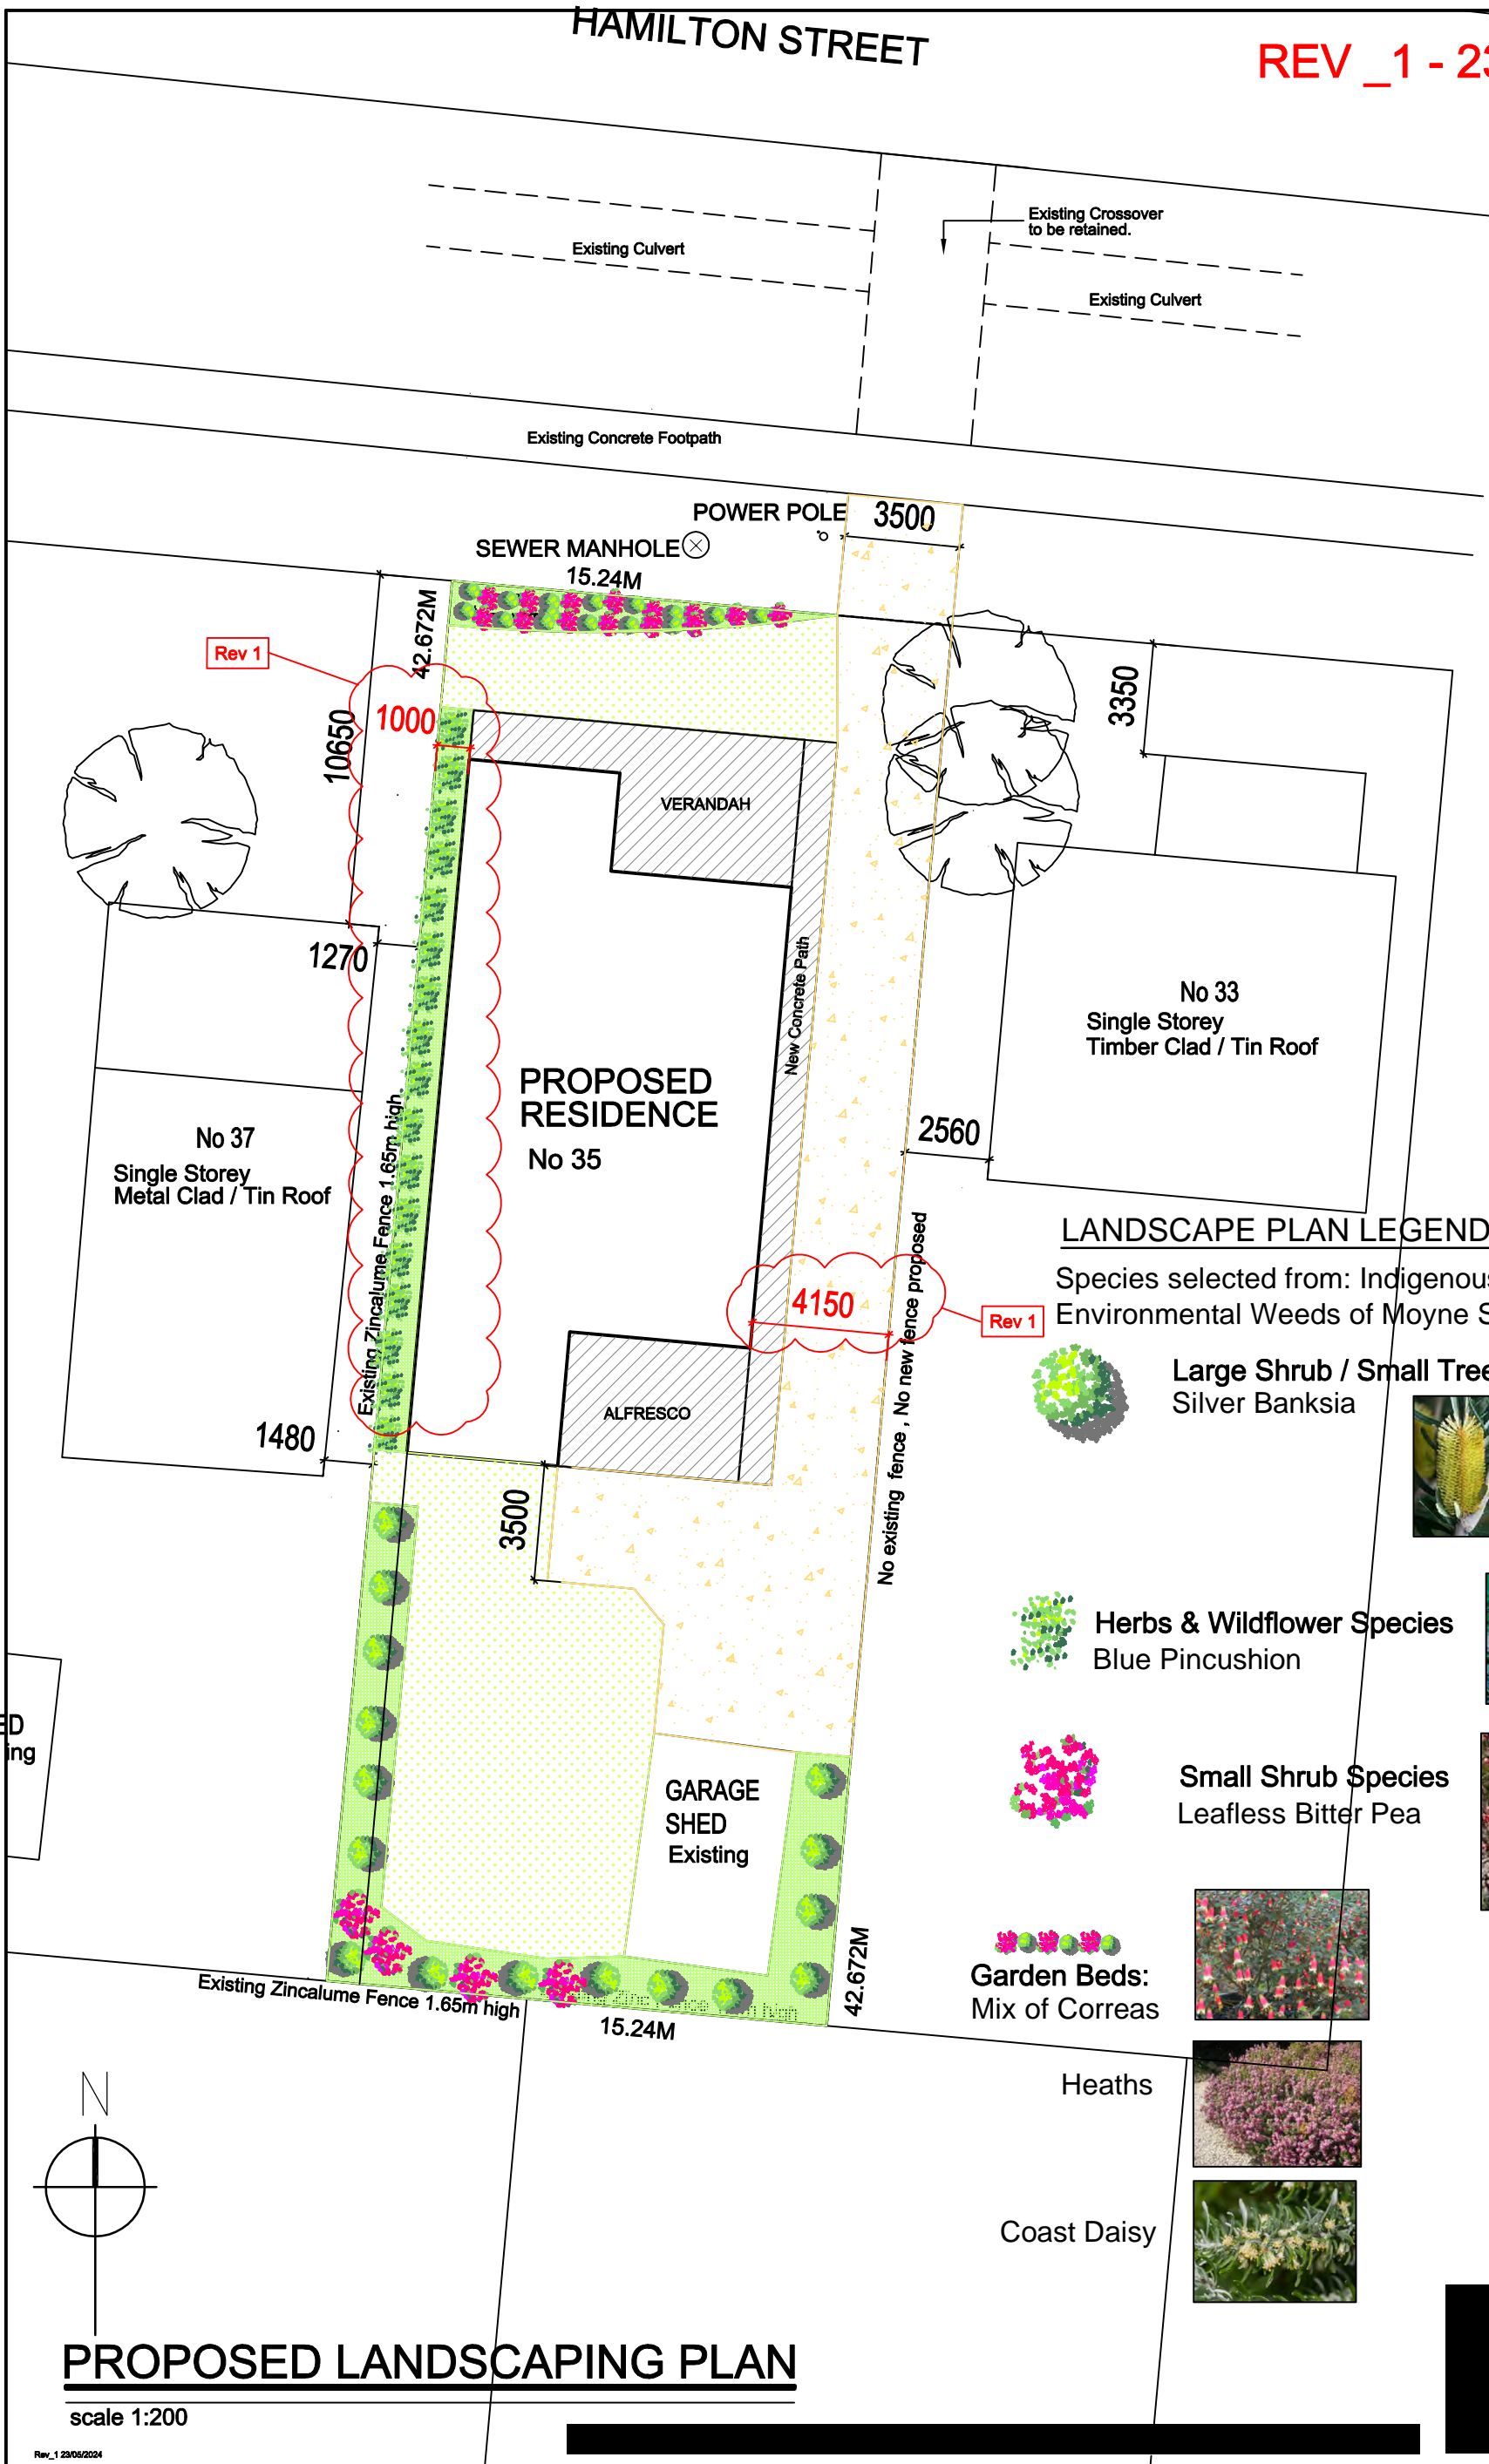

LANDSCAPE PLAN LEGEND

Species selected from: Indigenous Plants & Environmental Weeds of Moyne Shire (2012)

Large Shrub / Small Tree Species
Silver Banksia



Herbs & Wildflower Species
Blue Pincushion



Small Shrub Species
Leafless Bitter Pea



Garden Beds:
Mix of Correae



Heaths



Coast Daisy



Material Legend


- Grass Area
- Compacted Gravel Paving
- Timber Deck
- Garden Area
- Concrete Paving

PROPOSED LANDSCAPING PLAN

scale 1:200

PROPOSED GLENNEN RESIDENCE


No 35 Hamilton Street, Peterborough

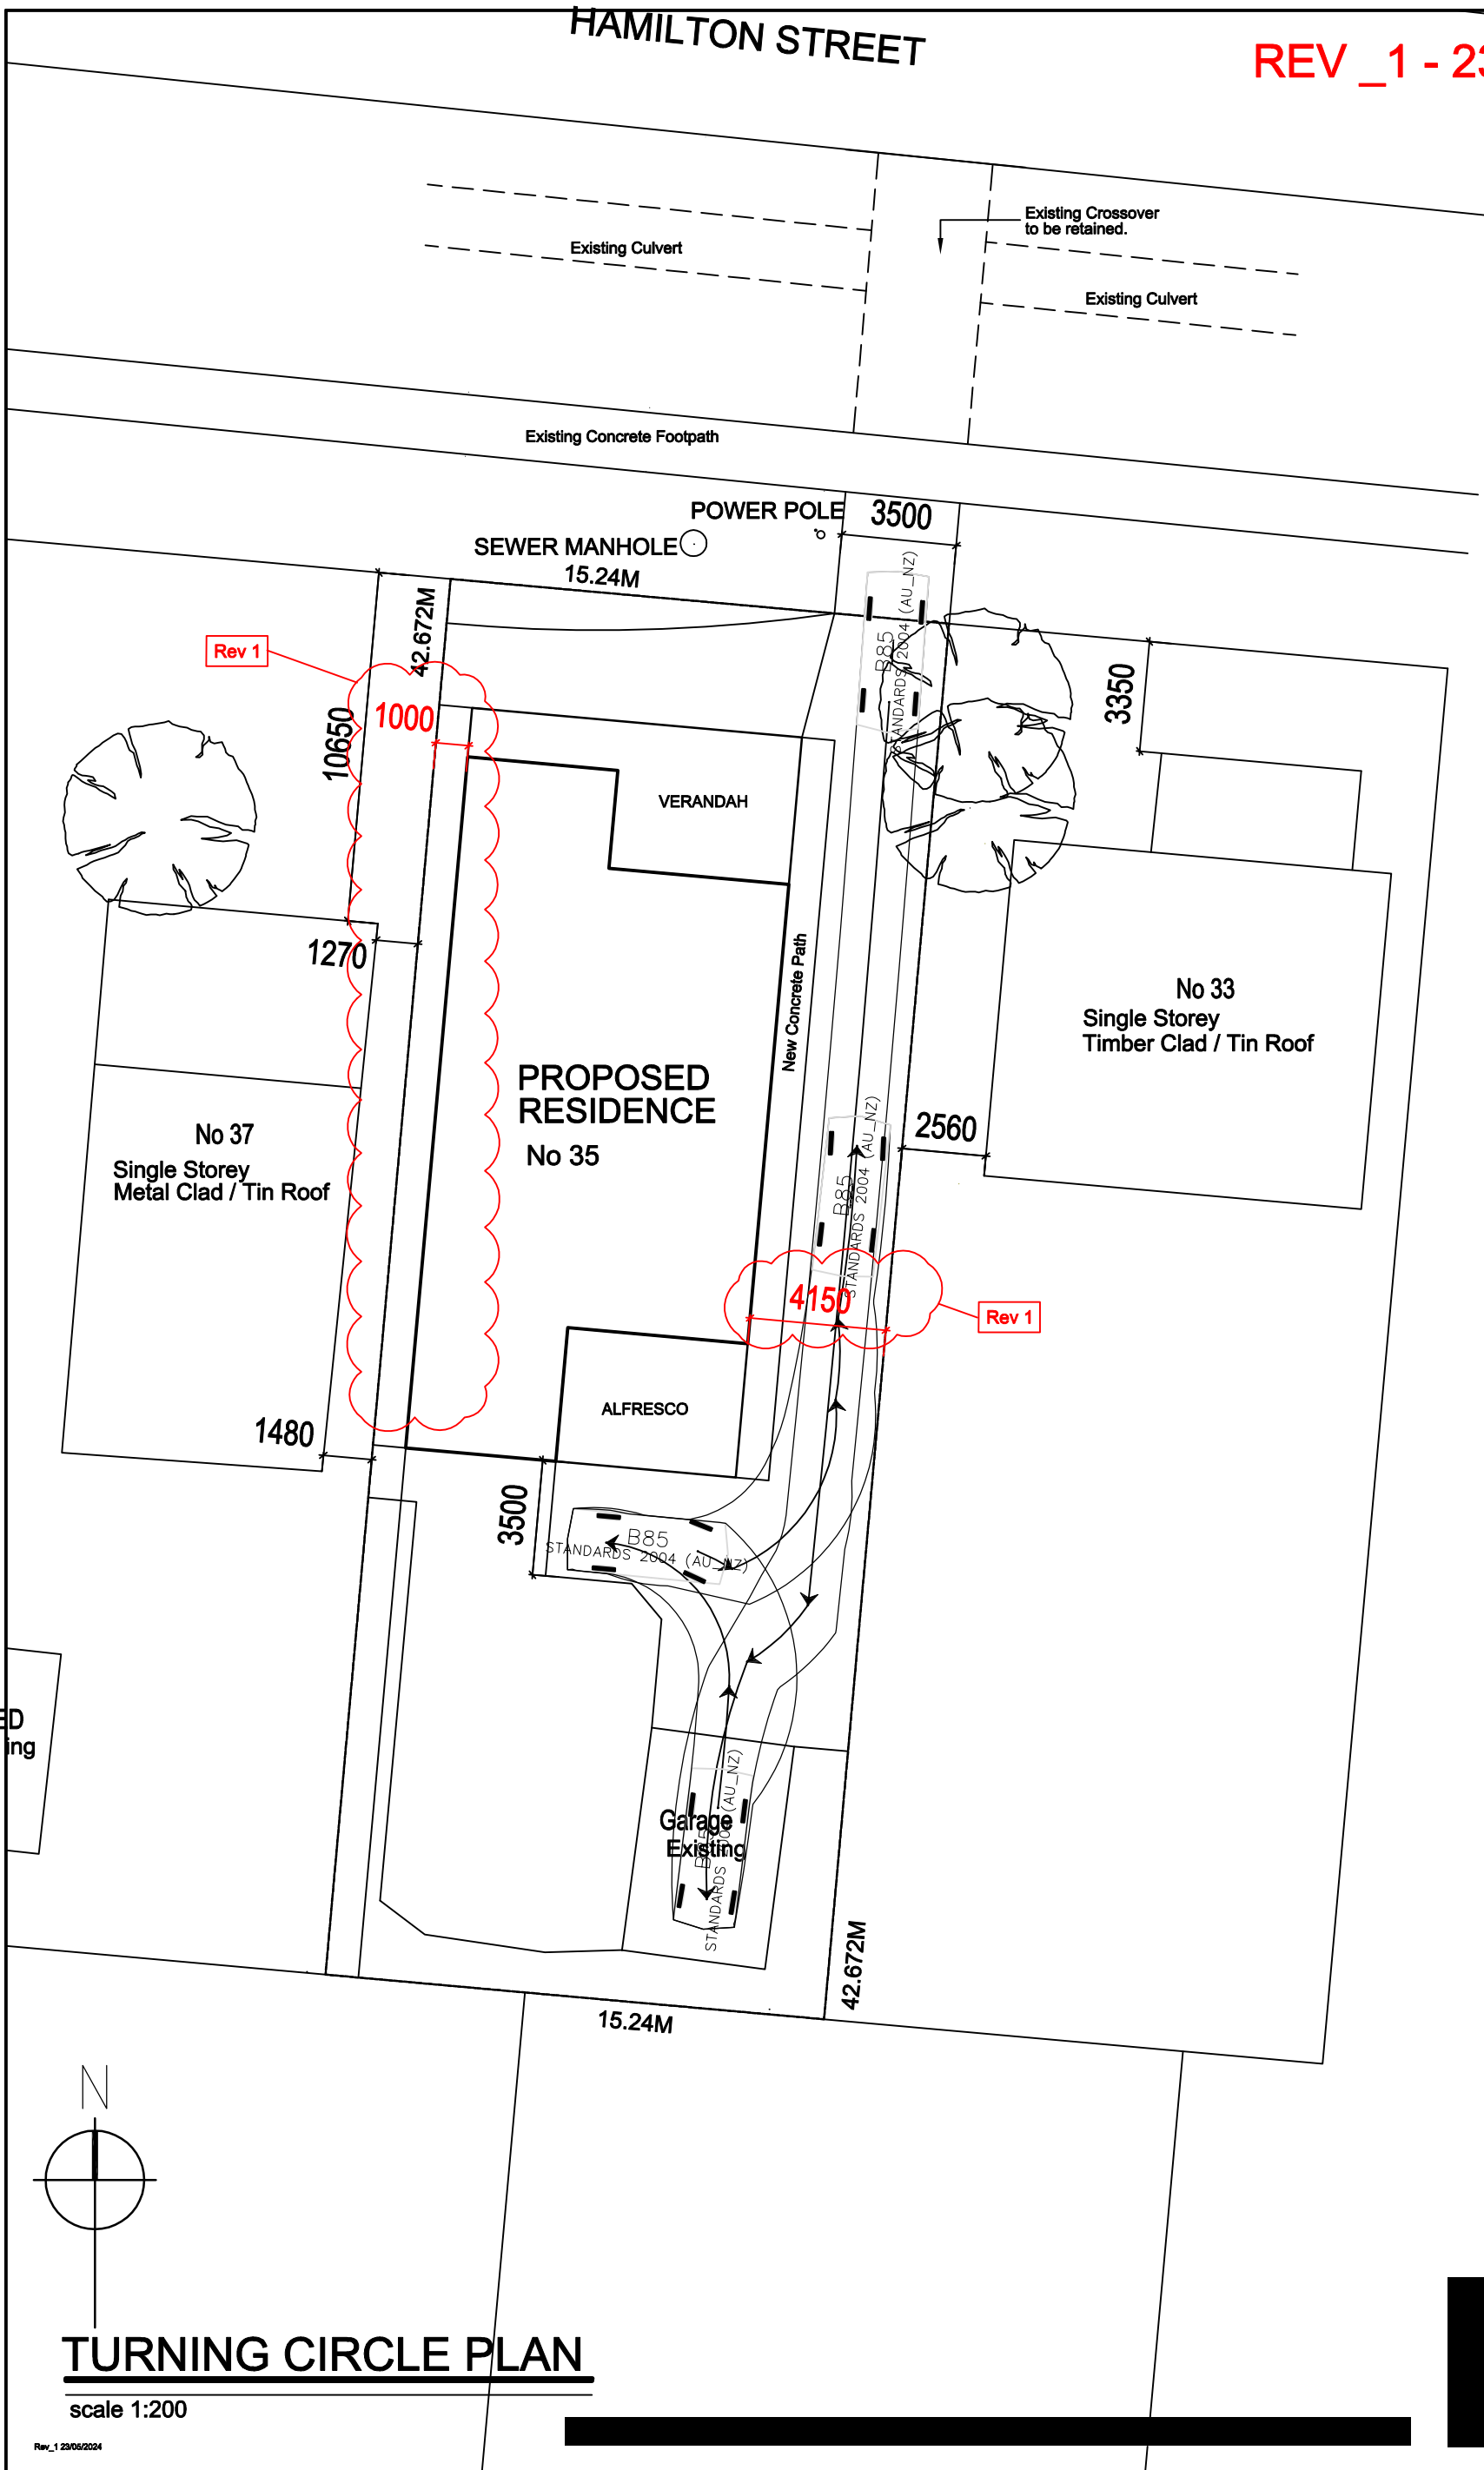

Rev 1

Rev 1

ED
ing

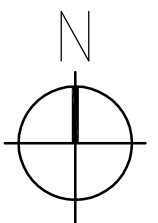

TURNING CIRCLE PLAN

scale 1:200