


**SITE PLAN**  
SCALE: 1:3000

LOT: 18,19,20  
PLAN: LP4017  
LOT SIZE: 37.51ha

**NOTE:**  
ALL DIMENSIONS TO BE CONFIRMED  
ON SITE WITH LANDOWNER

TITLE: SITE PLAN			
NAME AND ADDRESS: 390 PRINCESS HIGHWAY ILLOWA, VIC. 3282			
SCALE: 1:3000		SITE PLANS ONLINE	
DRAWN DATE: 14/05/24		www.siteplansonline.com.au	
SHEET: 1 OF 2	SHEET SIZE: A3	DRAWING No: 2405030	REV: 1



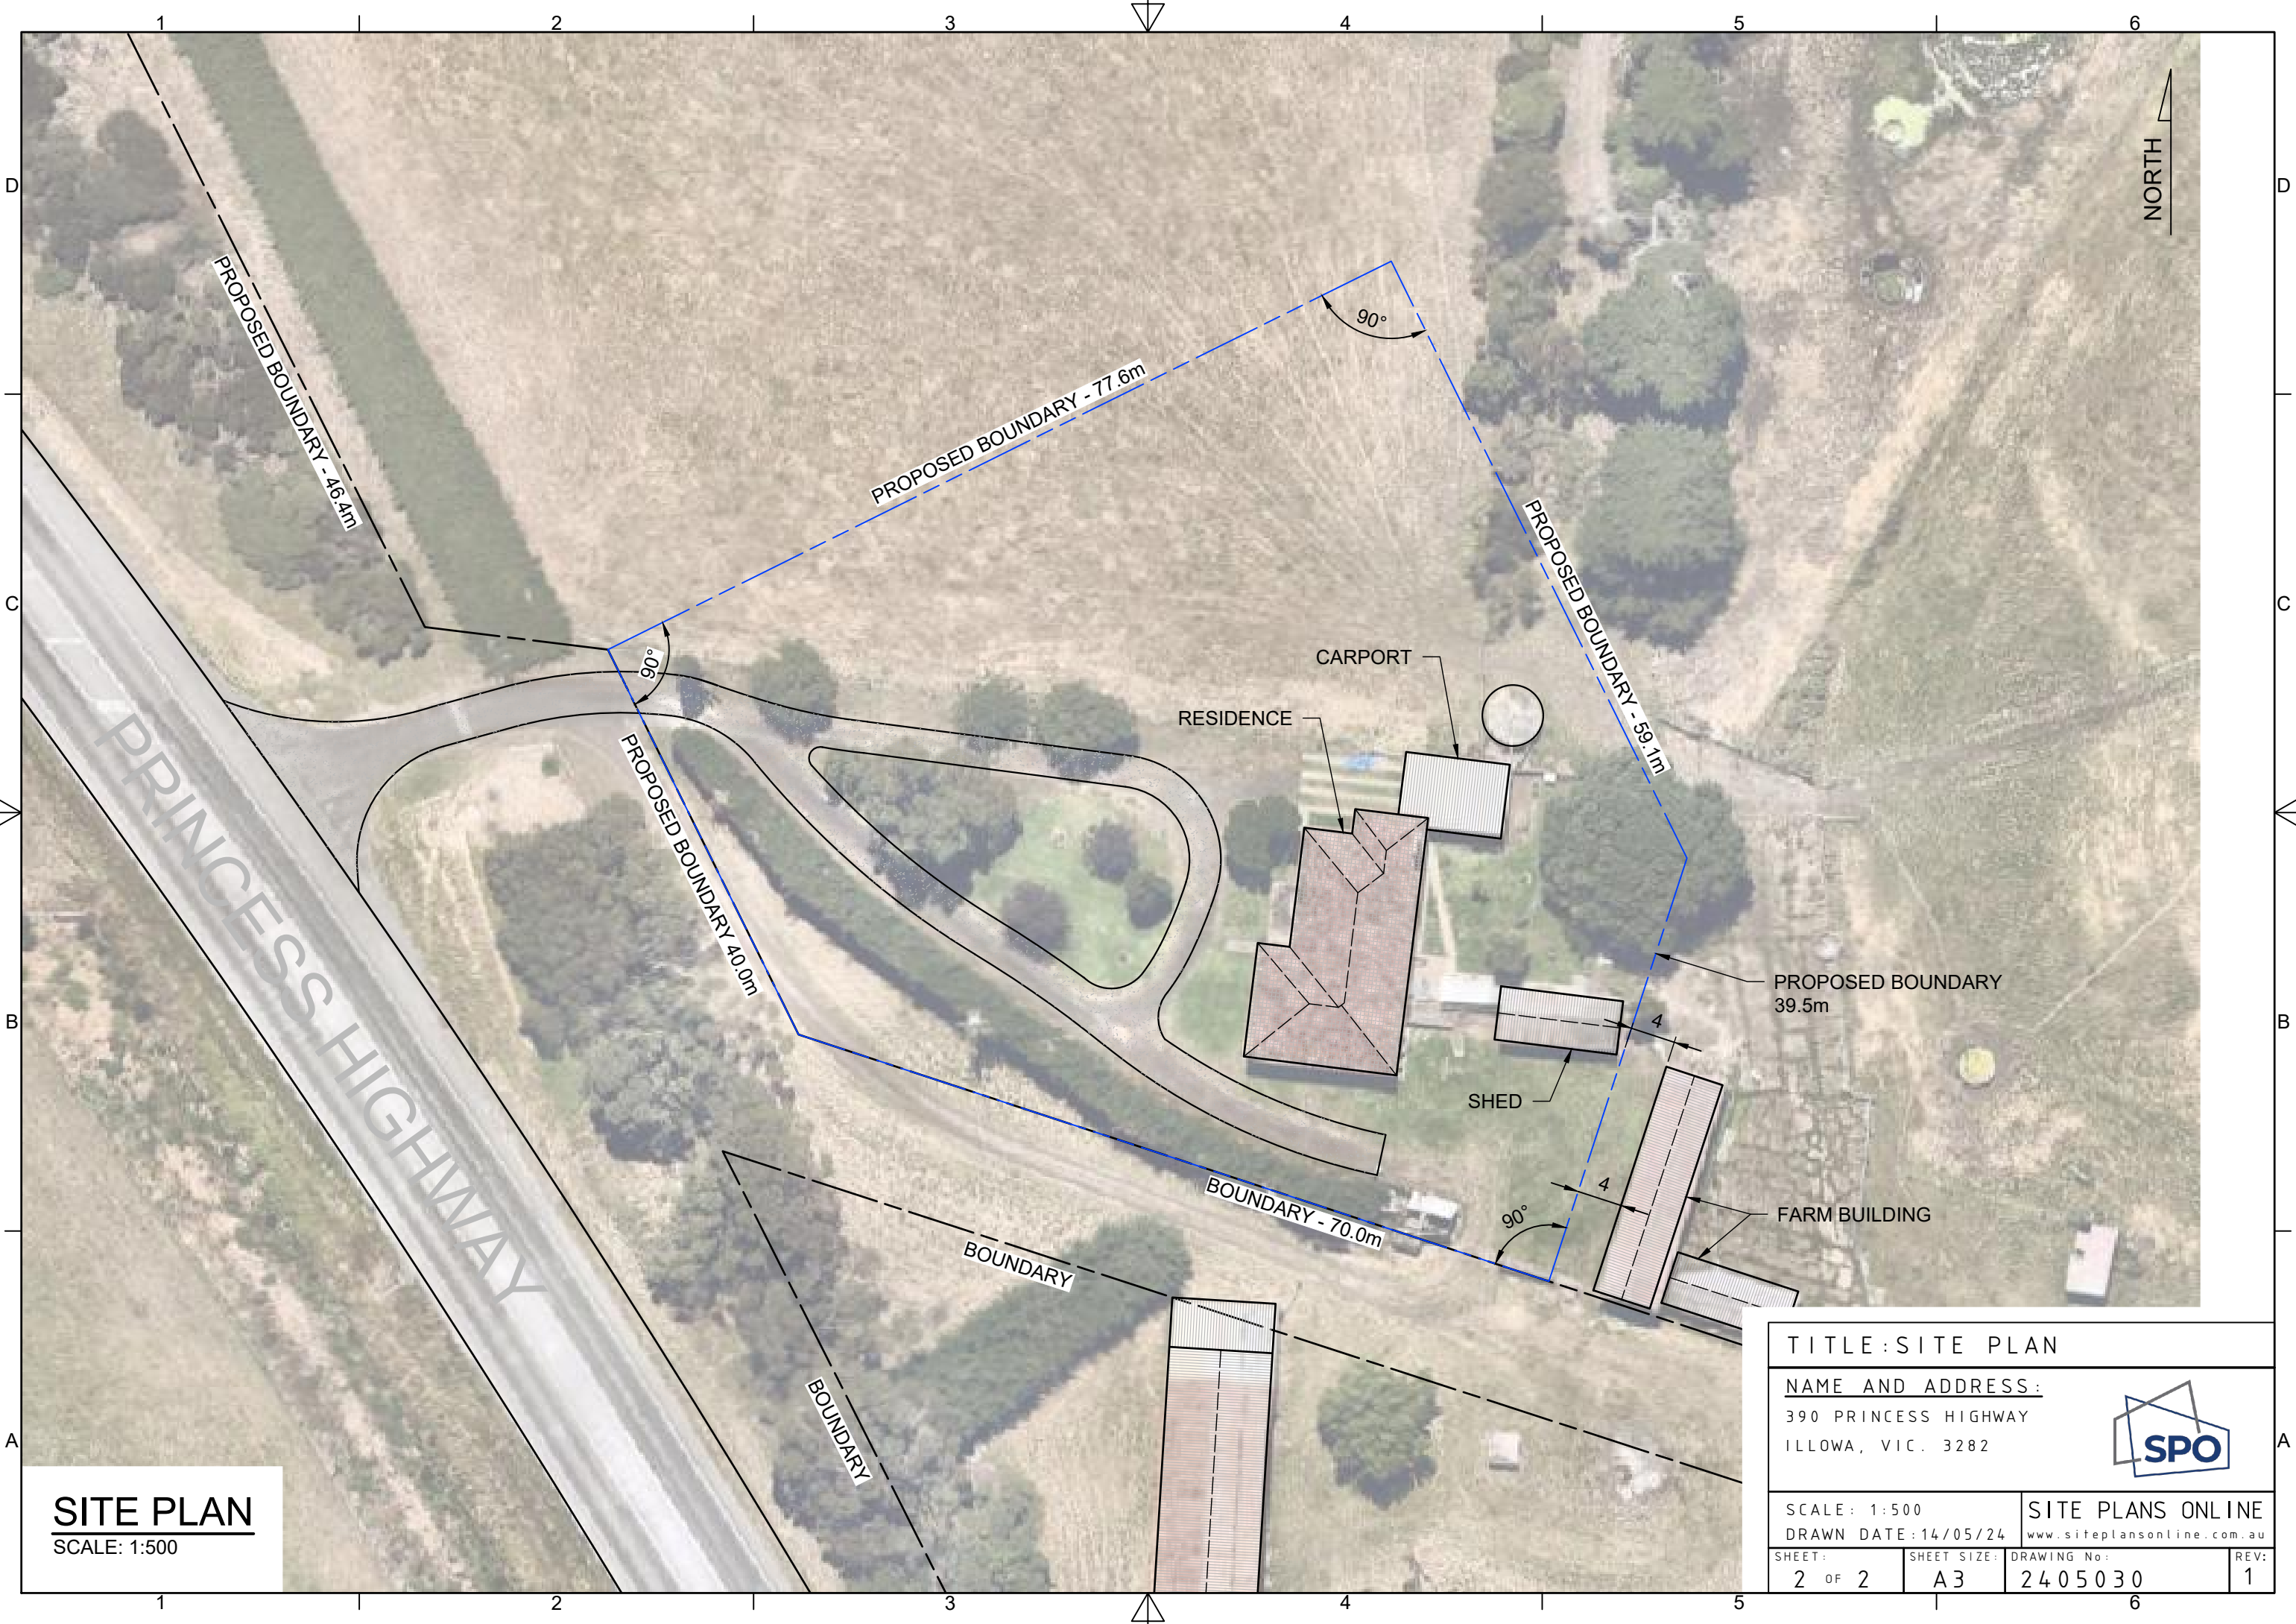

**SITE PLAN**  
SCALE: 1:500

TITLE: SITE PLAN			
NAME AND ADDRESS: 390 PRINCESS HIGHWAY ILLOWA, VIC. 3282			
SCALE: 1:500		SITE PLANS ONLINE	
DRAWN DATE: 14/05/24		www.siteplansonline.com.au	
SHEET: 2 OF 2	SHEET SIZE: A3	DRAWING No: 2405030	REV: 1

