

Town Planning

**73 Campbell Street
Port Fairy**

New House

September 2024

Sheet List		
Sheet Number	Sheet Name	Current Revision
A000	Cover Sheet	
A001	Land Survey	
A002	Site photos	
A100	Existing Site Plan	
A101	Demolition Site Plan	
A102	Proposed Site Plan	
A103	Existing Ground Floor Plan	
A104	Demolition Ground Floor Plan	
A105	Proposed Ground Floor Plan	
A200	Existing Elevations	
A201	Existing Elevations	
A202	Demolition Elevations	
A203	Demolition Elevations	
A204	Proposed Elevations	
A205	Proposed Elevations	
A206	Streetscape	
A207	Streetscape	
A300	3D Views	
A301	Renders	



73 Campbell

Revision Number	Revision Description	Revision Date

73 Campbell

Client: [REDACTED]
Address: 73 Campbell Street, Port Fairy
Code: 73CAM

Town Planning

Sheet: Cover Sheet

Scale at A3
1 : 100

Not for Construction


Drawn:
Checked:
Issued: 23/09/2024 1:40:17 PM

Sheet no. **A000**

Sheet rev.



LEGEND	
+	OBSERVED LEVEL
●	TBM RIVET
▲	TBM NAIL
⚡	SPIKE
+	EDGE OF BITUMEN
□	TELSTRA STYLE PIT
▨	GRATED PIT
○	GAS METER
○	WATER METER
×	CLOTHES LINE
○	ELECTRICITY POLE
⚡	ELECTRICITY OVERHEAD
⊕	TREE (AT SCALE)
▨	WINDING / DOOR
---	C/L BITUMEN
---	EDGE OF BITUMEN
---	EDGE OF CONCRETE
---	TOE OF BANK
---	TOP OF BANK
---	WINDOW / DOOR
---	BUILDING
---	ROOF APEX
---	GUTTER
---	ELECTRICITY O/H
---	SITE FENCING
---	EDGE OF HEDGE

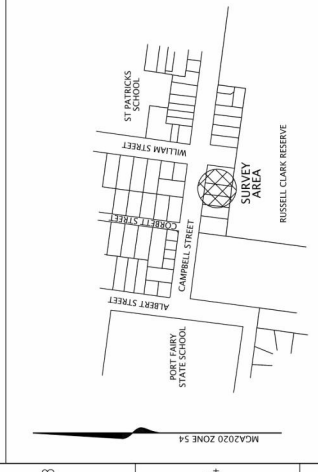

NOTATIONS

- SURVEY DATUM IS TO MGA2020 ZONE 54 WIDE PM 12, PM 21 & GNSS OBSERVATIONS.
- LEVEL DATUM IS TO AHD WIDE PM 12, PM 21 & GNSS OBSERVATIONS.
- SURVEY COMPLETED 26/03/2024. MINOR CONTOUR INTERVAL IS 0.20m.
- THIS SURVEY LOCATES SERVICES AT OR ABOVE SURFACE LEVEL.
- NO RESPONSIBILITY TAKEN FOR THE POSITION AND DIRECTION OF UNDERGROUND OR OBSCURED SERVICES.
JOSEPH LAND SURVEYING PTY LTD
 ABN 27 744 943 042
 P.O. BOX 5113, WARRANAMBOOL 3280
 PHONE (03) 5562 2066

FEATURE AND LEVELS PLAN

SURVEYORS REF:
 JOB: 1615
 FILE: DETAIL V1.DWG
 ORIGINAL SCALE 1:100 @ A1
 SHEET: 1 OF 1

REV 1: DOI 08/04/2024.

PARISH OF BELFAST
 PART OF ATKINSONS CROWN SPECIAL SURVEY
 LOT 1 ON TP 335191J
 73 CAMPBELL STREET, PORT FAIRY, 3284



DOT ARCHITECTS PTY LTD
 0431532270
 anna@dotarchitects.com.au
 60 Gipps St
 Port Fairy VIC 3284

Revision Number	Revision Description	Revision Date

73 Campbell

Client: [REDACTED]
 Address: 73 Campbell Street, Port Fairy
 Code: 73CAM

Town Planning

Sheet: Land Survey
 Scale at A3

Not for Construction

Drawn: Author
 Checked: Checker
 Issued: 23/09/2024 1:40:45 PM

Sheet: **A001**
 Sheet rev.



73 CAMPBELL STREET PORT FAIRY 3284 X



Revision Number	Revision Description	Revision Date

73 Campbell

Client: [REDACTED]
Address: 73 Campbell Street, Port Fairy
Code: 73CAM

Town Planning

Sheet: Site photos

Scale at A3

Not for Construction


Drawn: Author
Checked: Checker
Issued: 23/09/2024 1:40:46 PM

Sheet no: **A002**


Sheet rev.

CAMPBELL STREET

existing grass crossover/
naturestrip

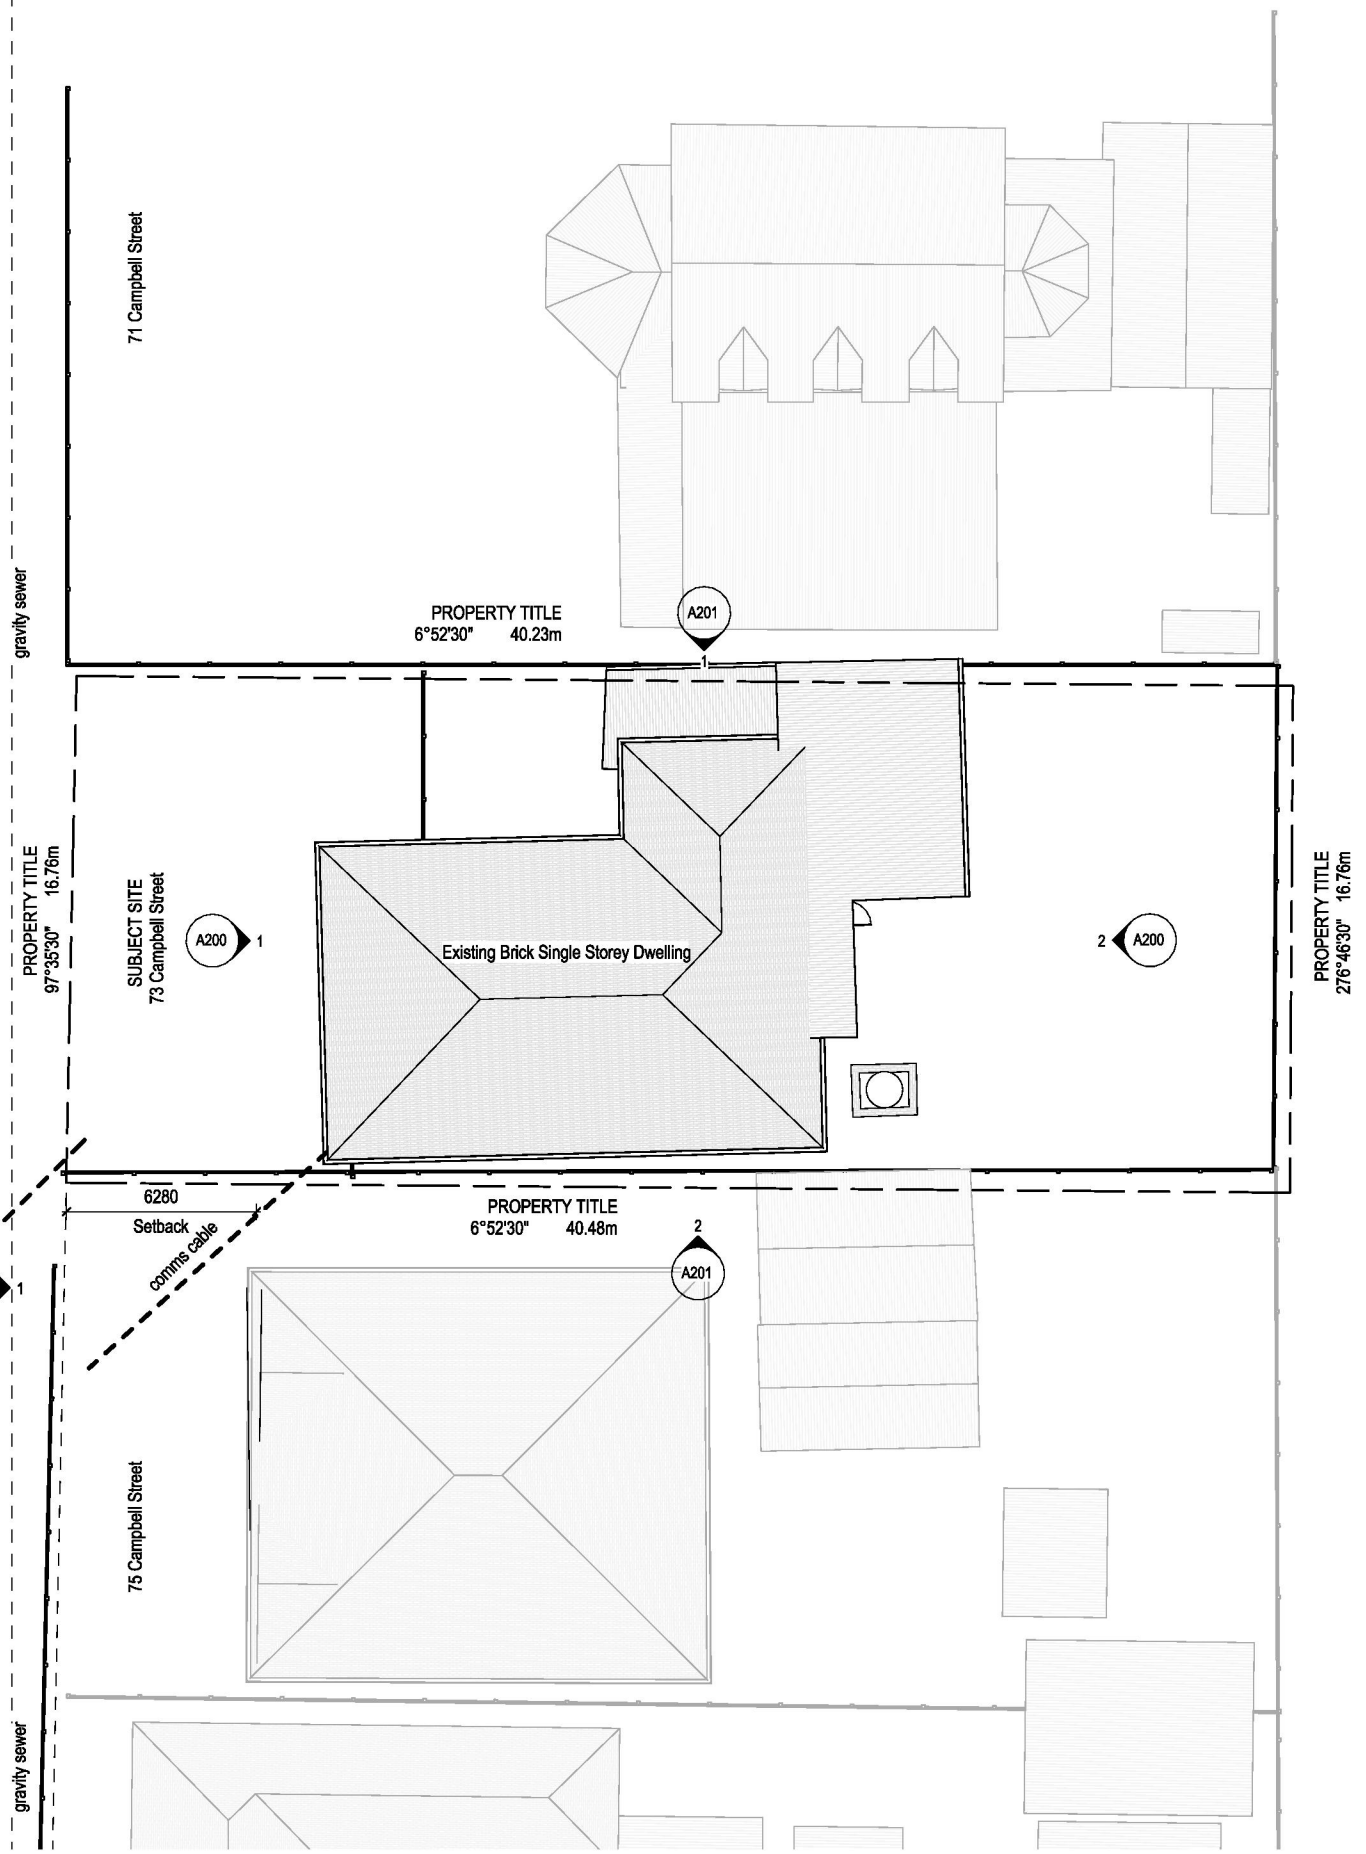

Russell Clark Reserve

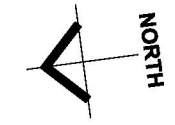

1 Site Existing
A200 1 : 250



DOT ARCHITECTS PTY LTD
0431532270
anna@dotarchitects.com.au
60 Gipps St
Port Fairy VIC 3284

Revision Number	Revision Description	Revision Date

73 Campbell

Client: [Redacted]
Address: 73 Campbell Street, Port Fairy
Code: 73CAM

Town Planning

Sheet: Existing Site Plan

Scale at A3
1 : 250

Not for Construction

Drawn: Author
Checked: Checker
Issued: 23/09/2024 1:40:47 PM

Sheet no. **A100**

Sheet rev.

1
A200
Site Demolition
1 : 200



DOT ARCHITECTS PTY LTD
0431532270
anna@dotarchitects.com.au
60 Gipps St
Port Fairy VIC 3284

Revision Number	Revision Description	Revision Date

73 Campbell

Client: [REDACTED]
Address: 73 Campbell Street, Port Fairy
Code: 73CAM

Town Planning

Sheet: Demolition Site Plan


Scale at A3
1 : 200

Not for Construction


Drawn: Author
Checked: Checker
Issued: 23/09/2024 1:40:48 PM

Sheet no. **A101**

Sheet rev.

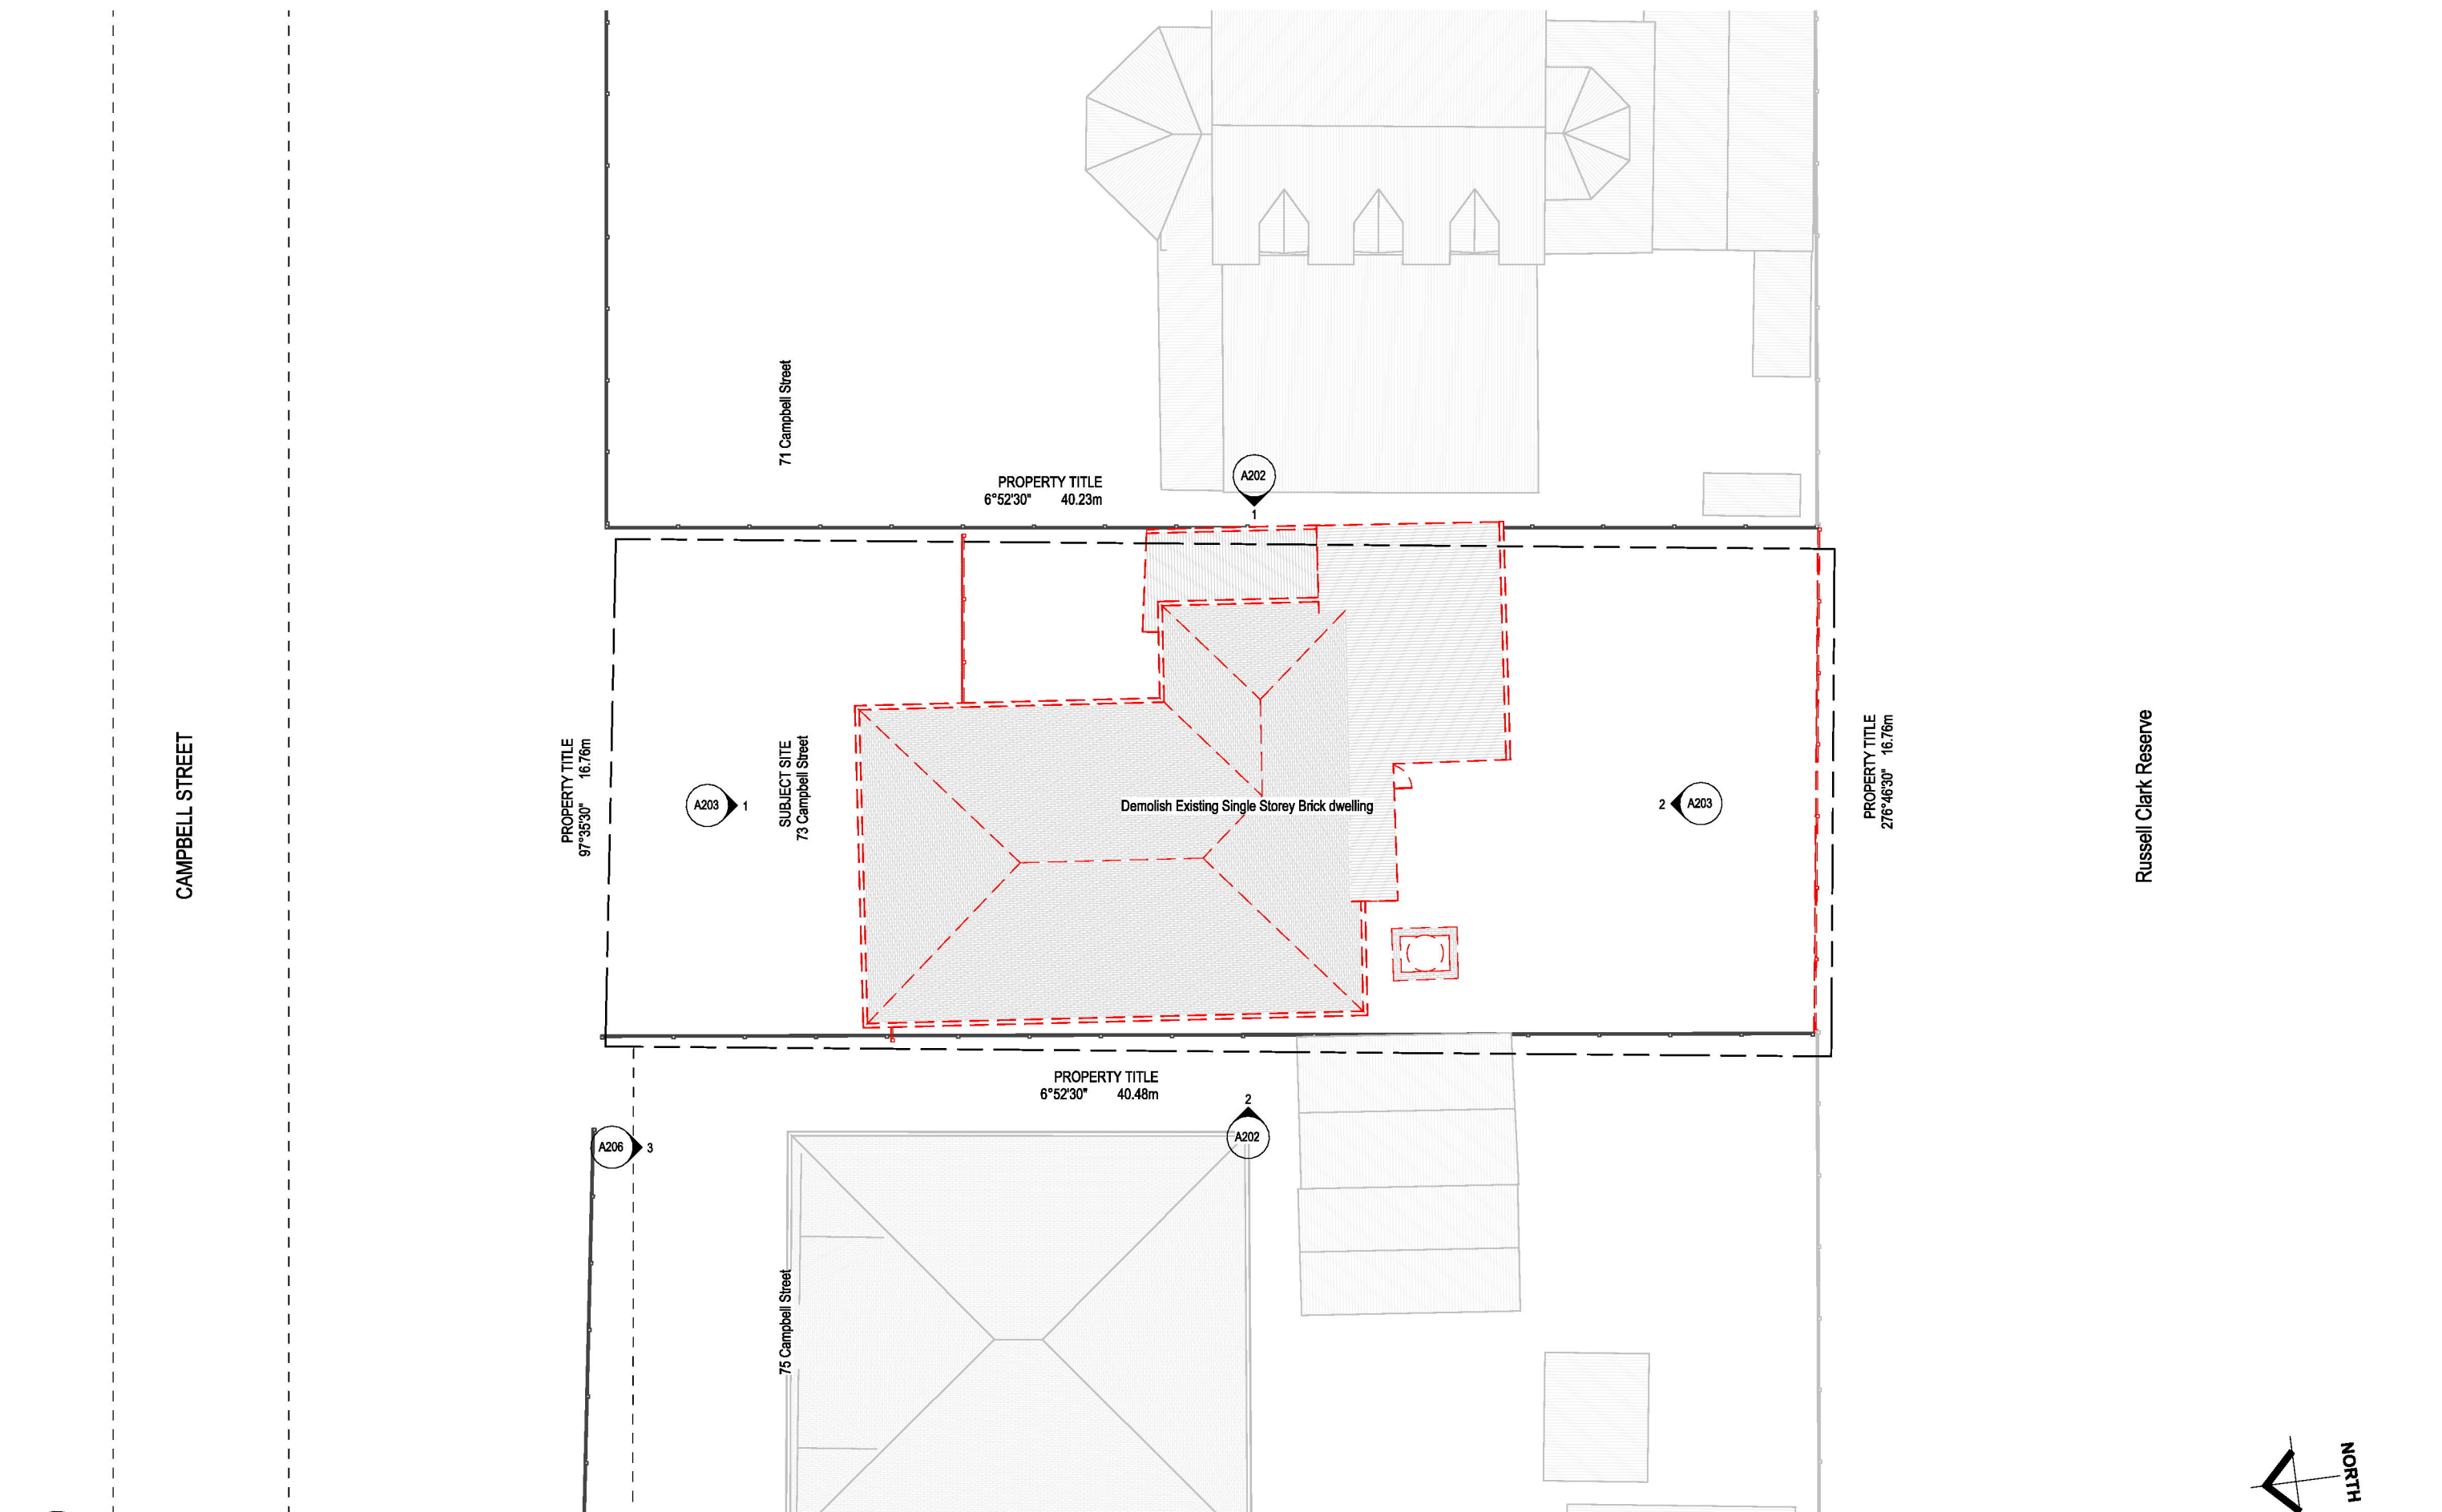

CAMPBELL STREET

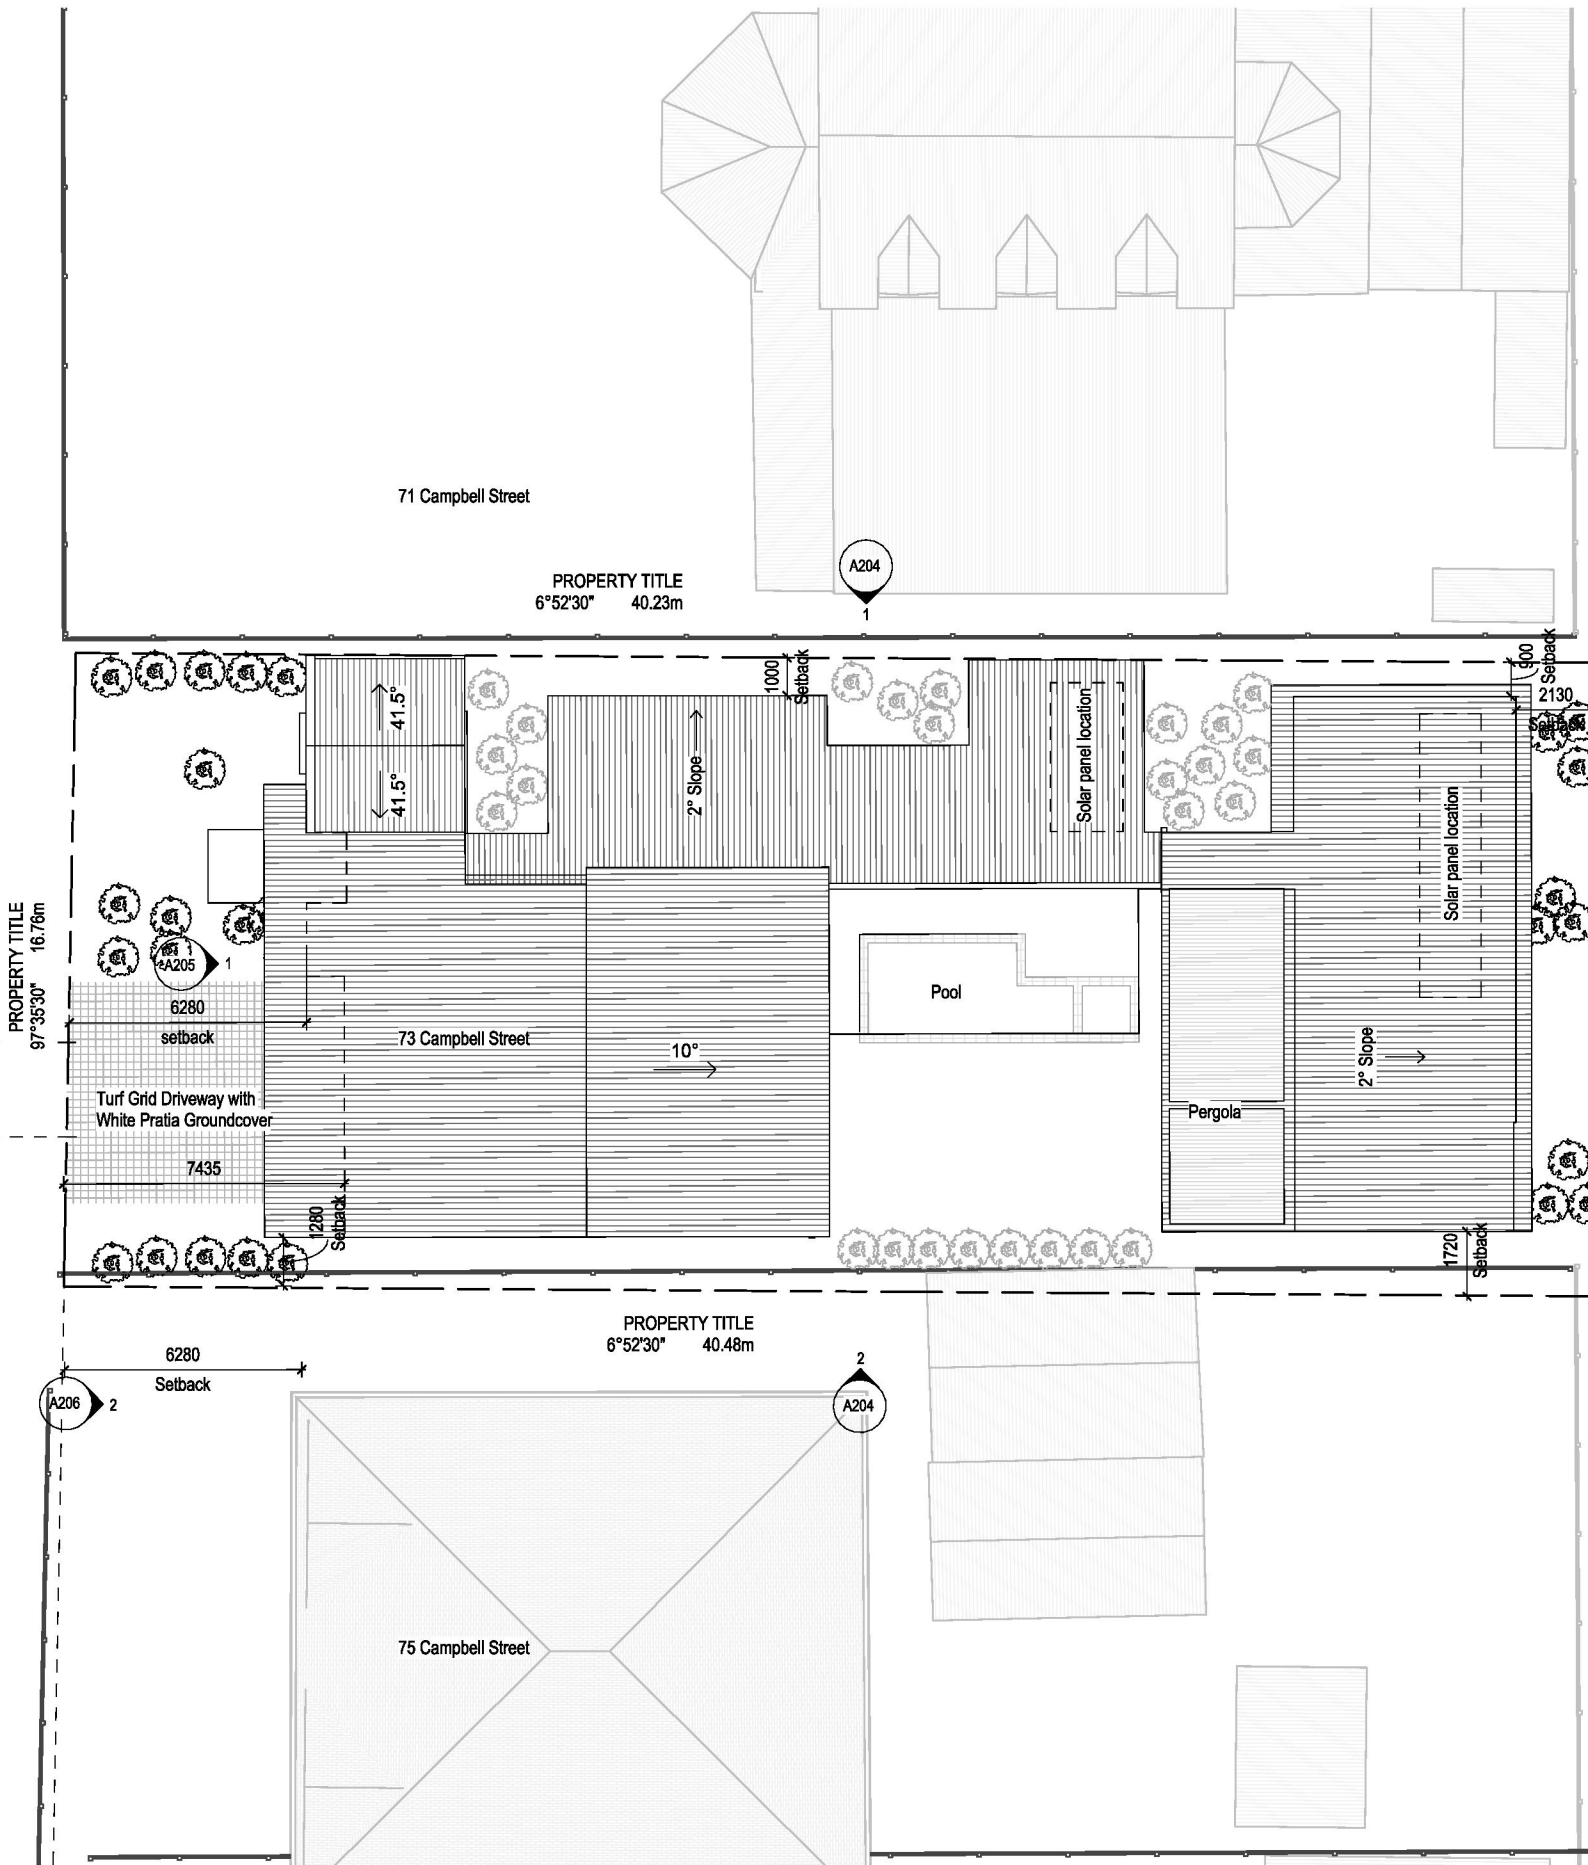

1 Site Proposed
A200 1 : 200



DOT ARCHITECTS PTY LTD
0431532270
anna@dotarchitects.com.au
60 Gipps St
Port Fairy VIC 3284

Revision Number	Revision Description	Revision Date

73 Campbell

Client: [REDACTED]
Address: 73 Campbell Street, Port Fairy
Code: 73CAM

Town Planning

Sheet: Proposed Site Plan


Scale at A3
1 : 200

Not for Construction


Drawn: Author
Checked: Checker
Issued: 23/09/2024 1:40:50 PM

Sheet no. **A102**

Sheet rev.

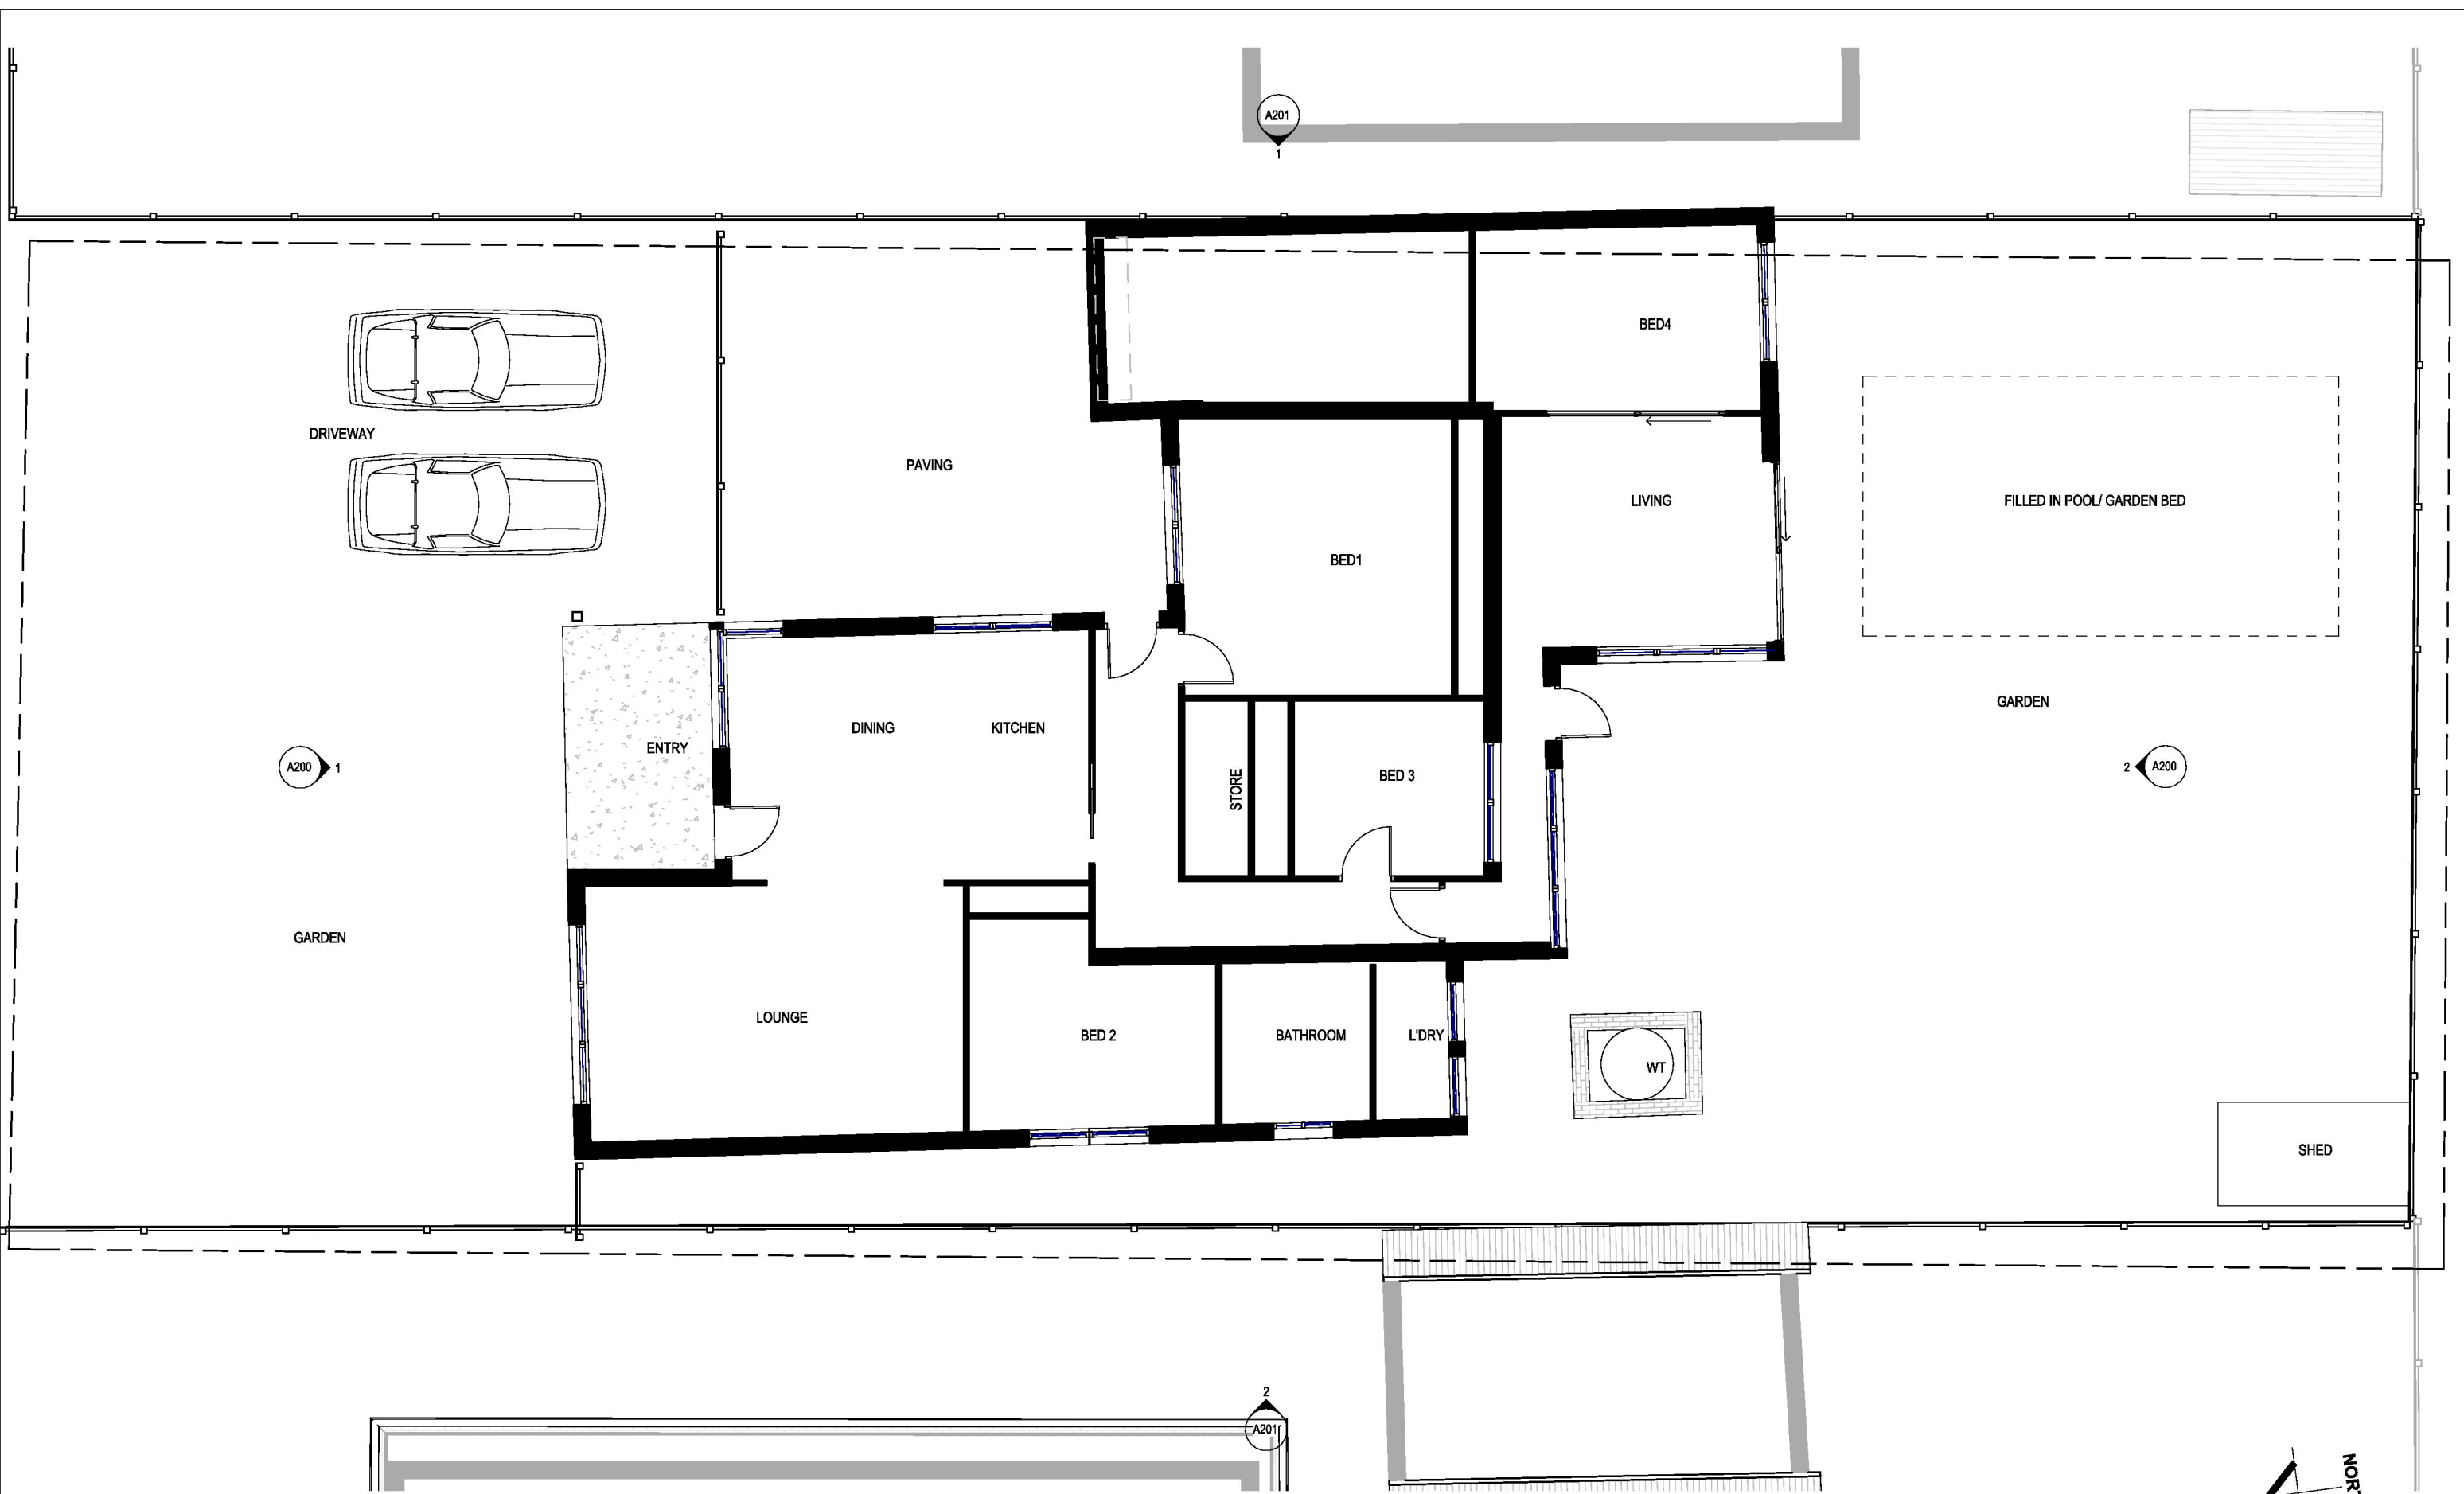

1
A200
Ground Floor Existing
1 : 100

 

Revision Number	Revision Description	Revision Date

73 Campbell

Client: [REDACTED]
Address: 73 Campbell Street, Port Fairy
Code: 73CAM

Town Planning

Sheet: Existing Ground Floor Plan


Scale at A3
1 : 100

Not for Construction


Drawn: Author
Checked: Checker
Issued: 23/09/2024 1:40:50 PM

Sheet no. **A103**

Sheet rev.

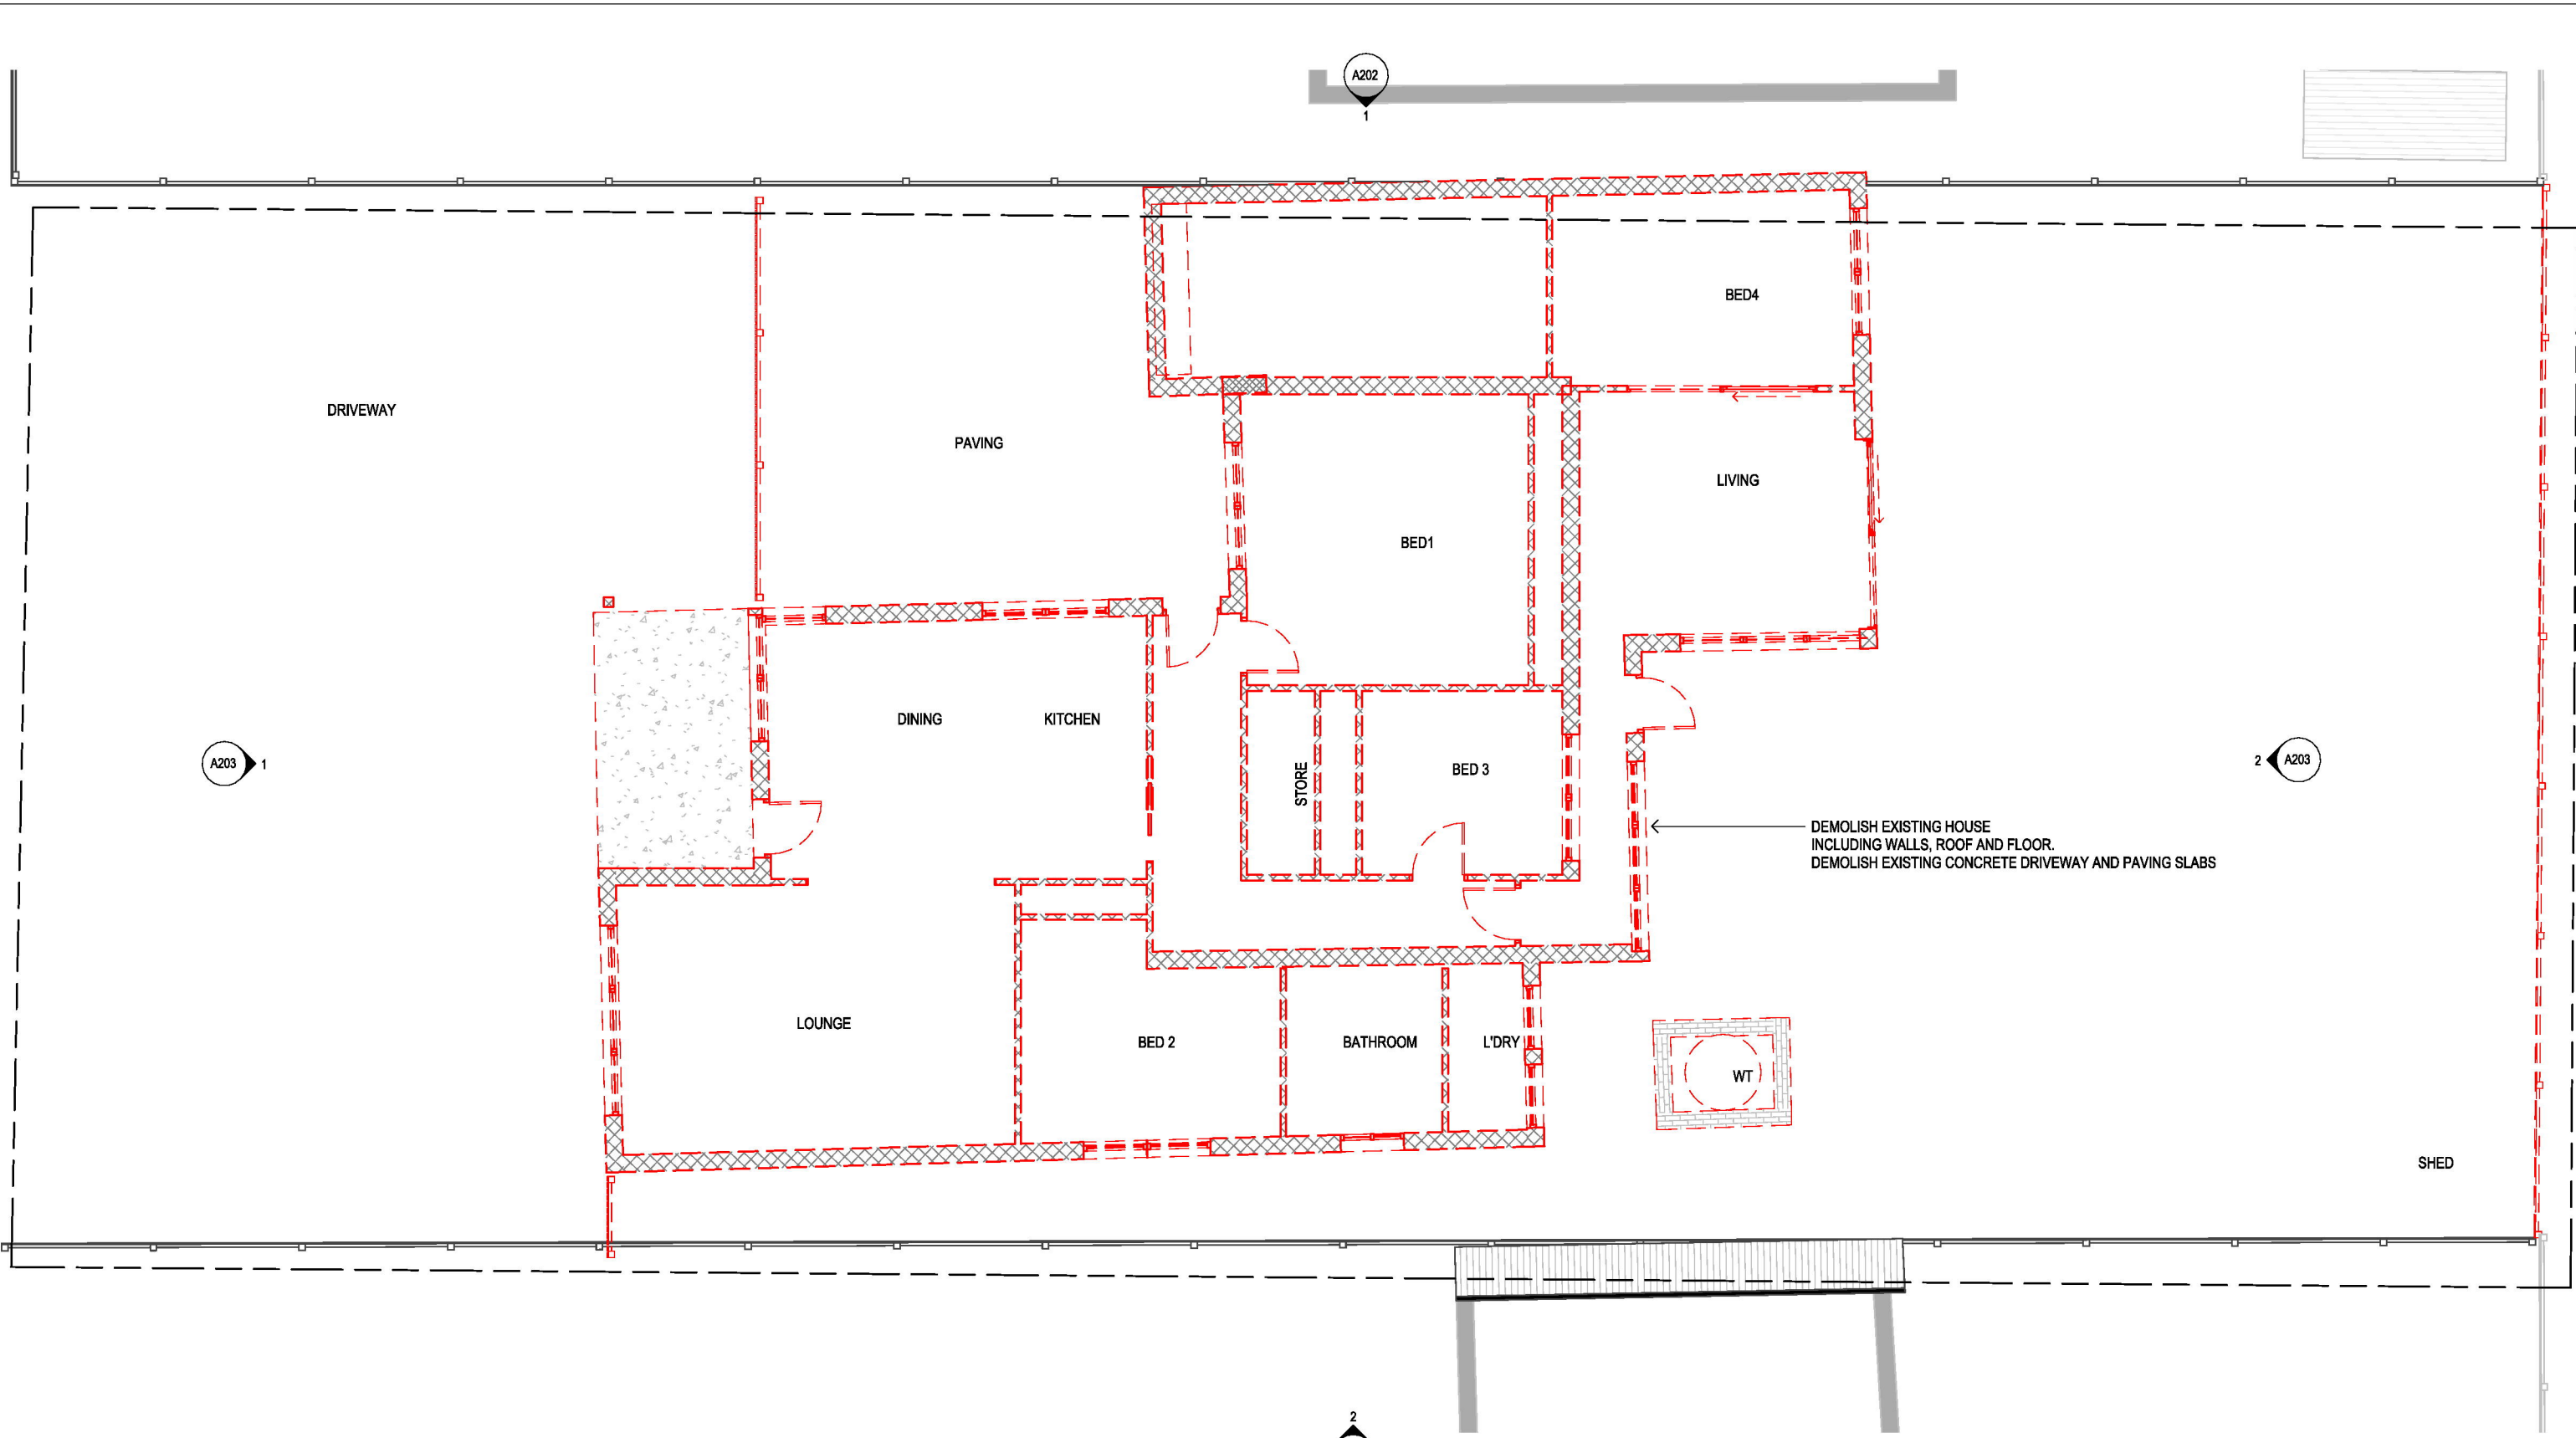

A206 3
1 **Ground Floor Demolition**
A200 1 : 100

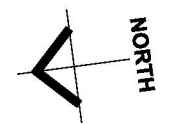


DOT ARCHITECTS PTY LTD
 0431532270
 anna@dotarchitects.com.au
 60 Gipps St
 Port Fairy VIC 3284

Revision Number	Revision Description	Revision Date

73 Campbell
 Client: [REDACTED]
 Address: 73 Campbell Street, Port Fairy
 Code: 73CAM

Town Planning
 Sheet: Demolition Ground Floor Plan
 Scale at A3: 1 : 100

Not for Construction
 Drawn: Author
 Checked: Checker
 Issued: 23/09/2024 1:40:51 PM
 Sheet no: **A104**
 Sheet rev.

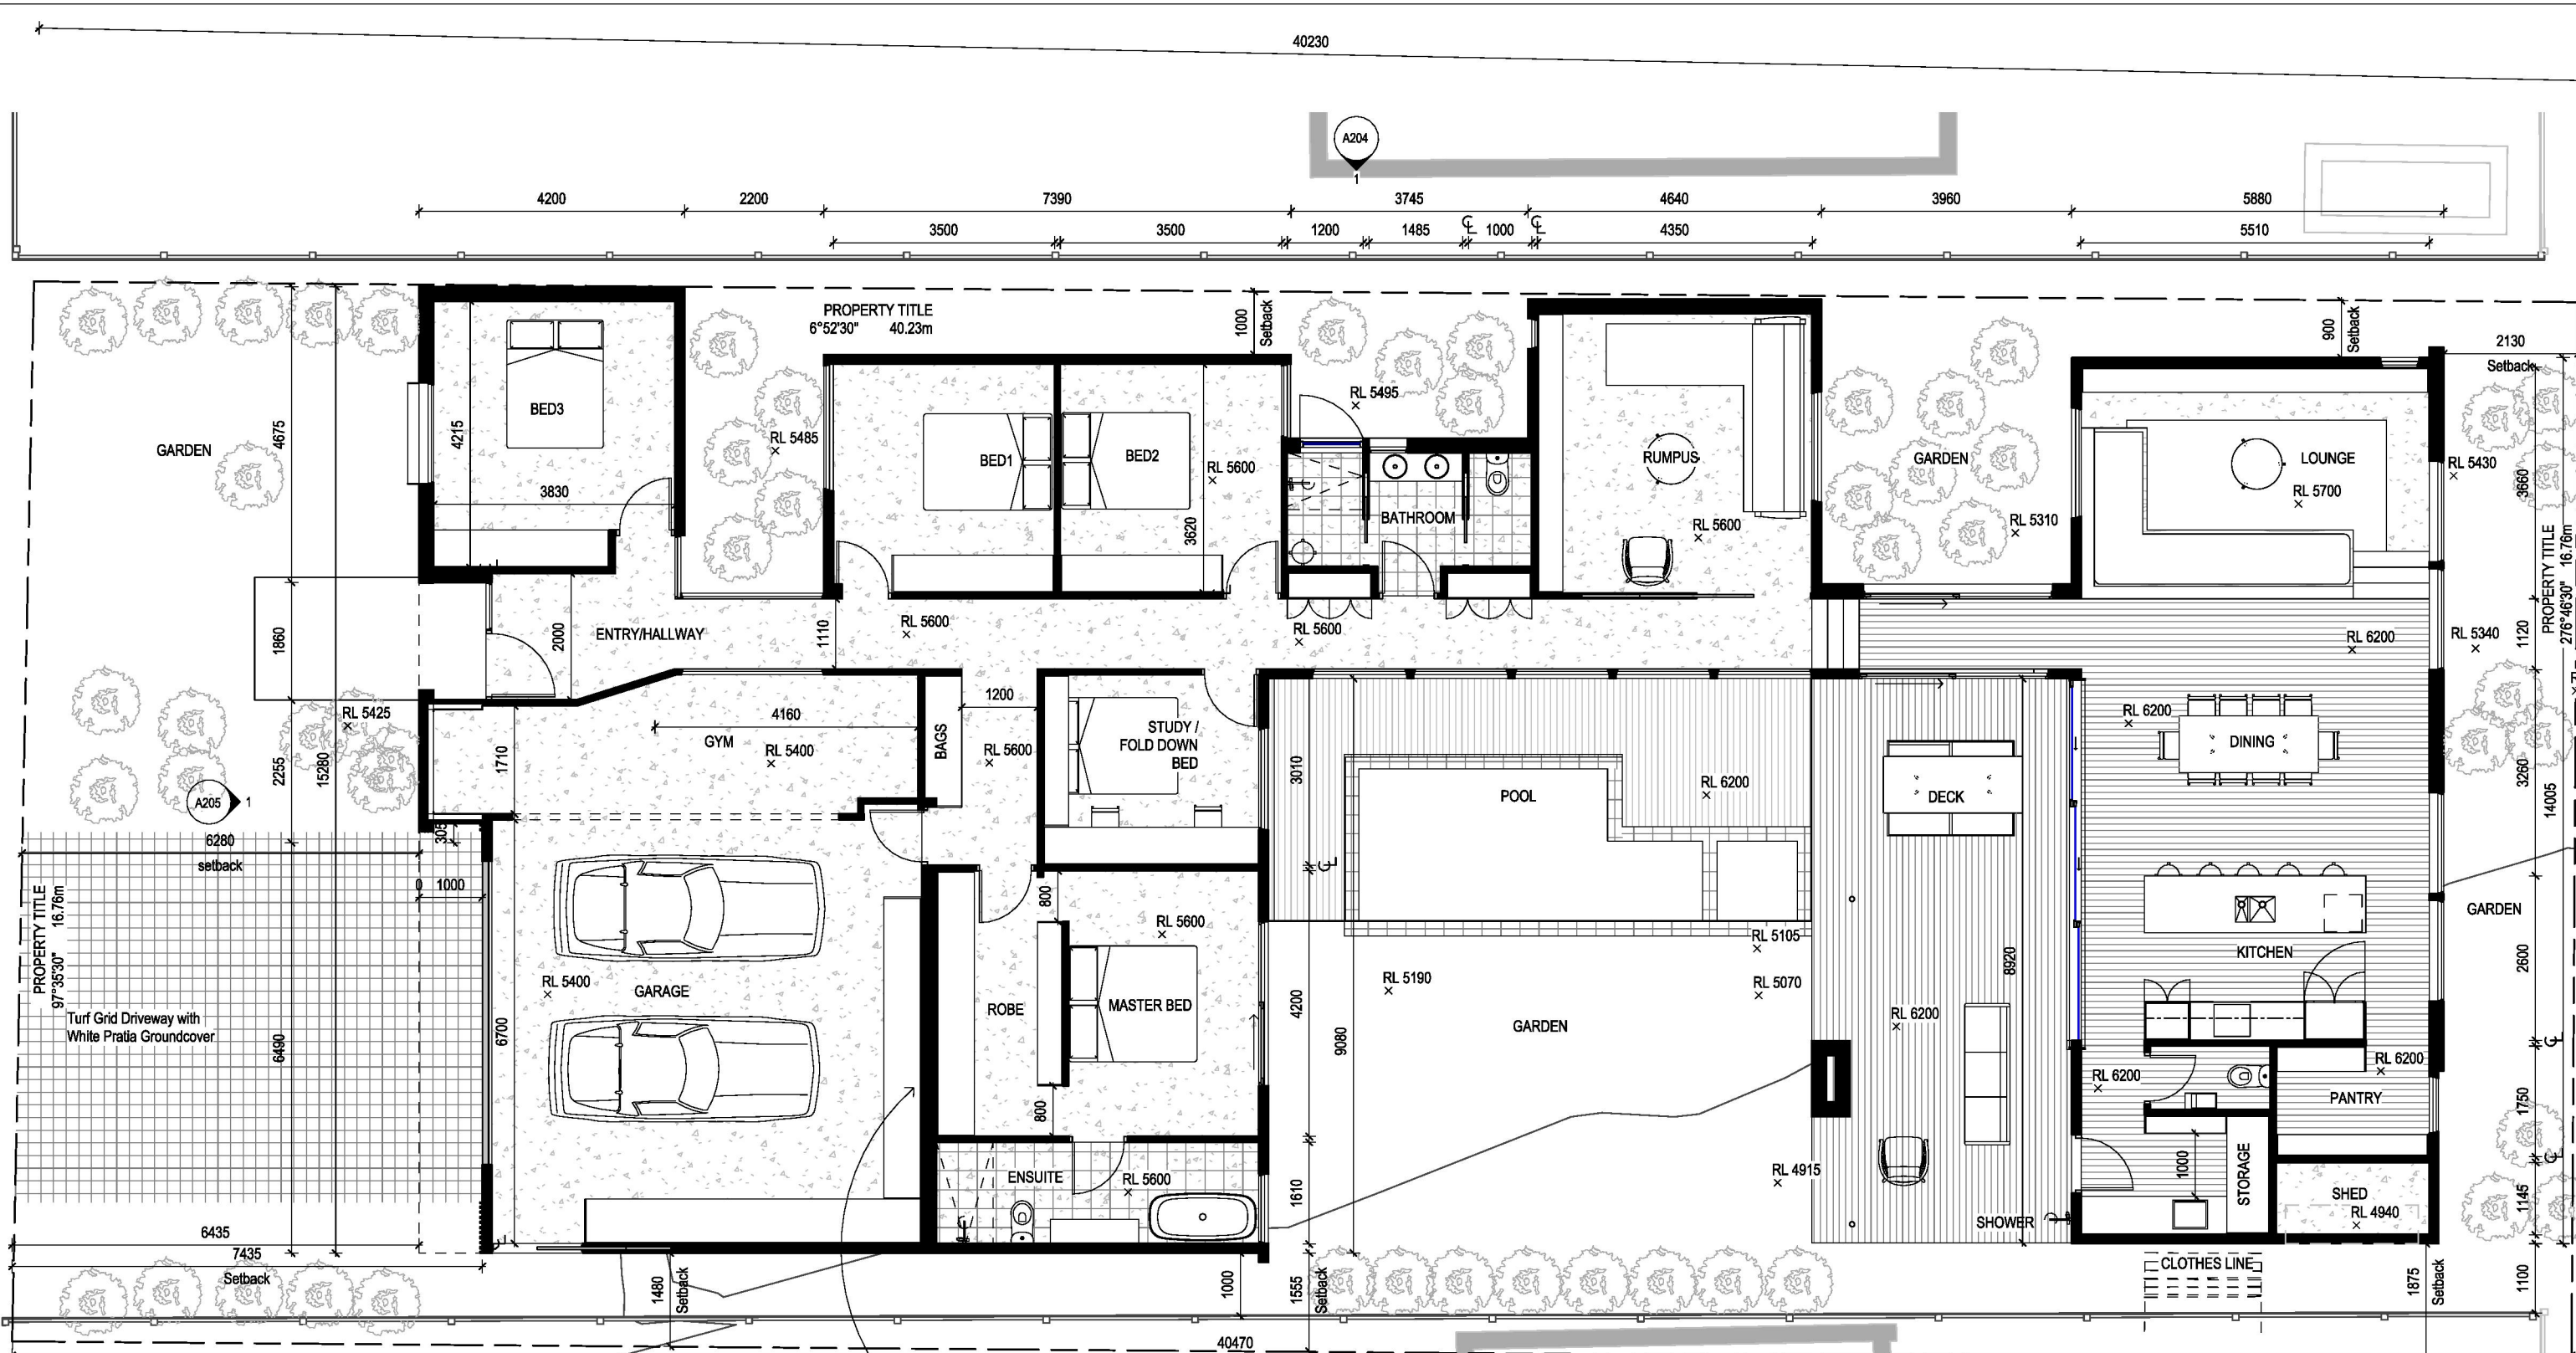


1 Ground Floor Proposed 1.100
A200 1:100

PROPERTY TITLE
6°52'30" 40.48m

HIGH NORTH WINDOWS ABOVE GARAGE

AREA:

GARAGE & GYM:	64.6 sqm
HOUSE:	241 sqm
SHED:	3.4 sqm
TOTAL BUILDING:	309 sqm

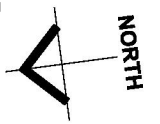

DOT ARCHITECTS PTY LTD
0431532270
anna@dotarchitects.com.au
60 Gipps St
Port Fairy VIC 3284

Revision Number	Revision Description	Revision Date

73 Campbell

Client: [REDACTED]
Address: 73 Campbell Street, Port Fairy
Code: 73CAM

Town Planning

Sheet: Proposed Ground Floor Plan


Scale at A3
1:100

Not for Construction


Drawn: Author
Checked: Checker
Issued: 23/09/2024 1:40:53 PM

Sheet
A105

Sheet rev.

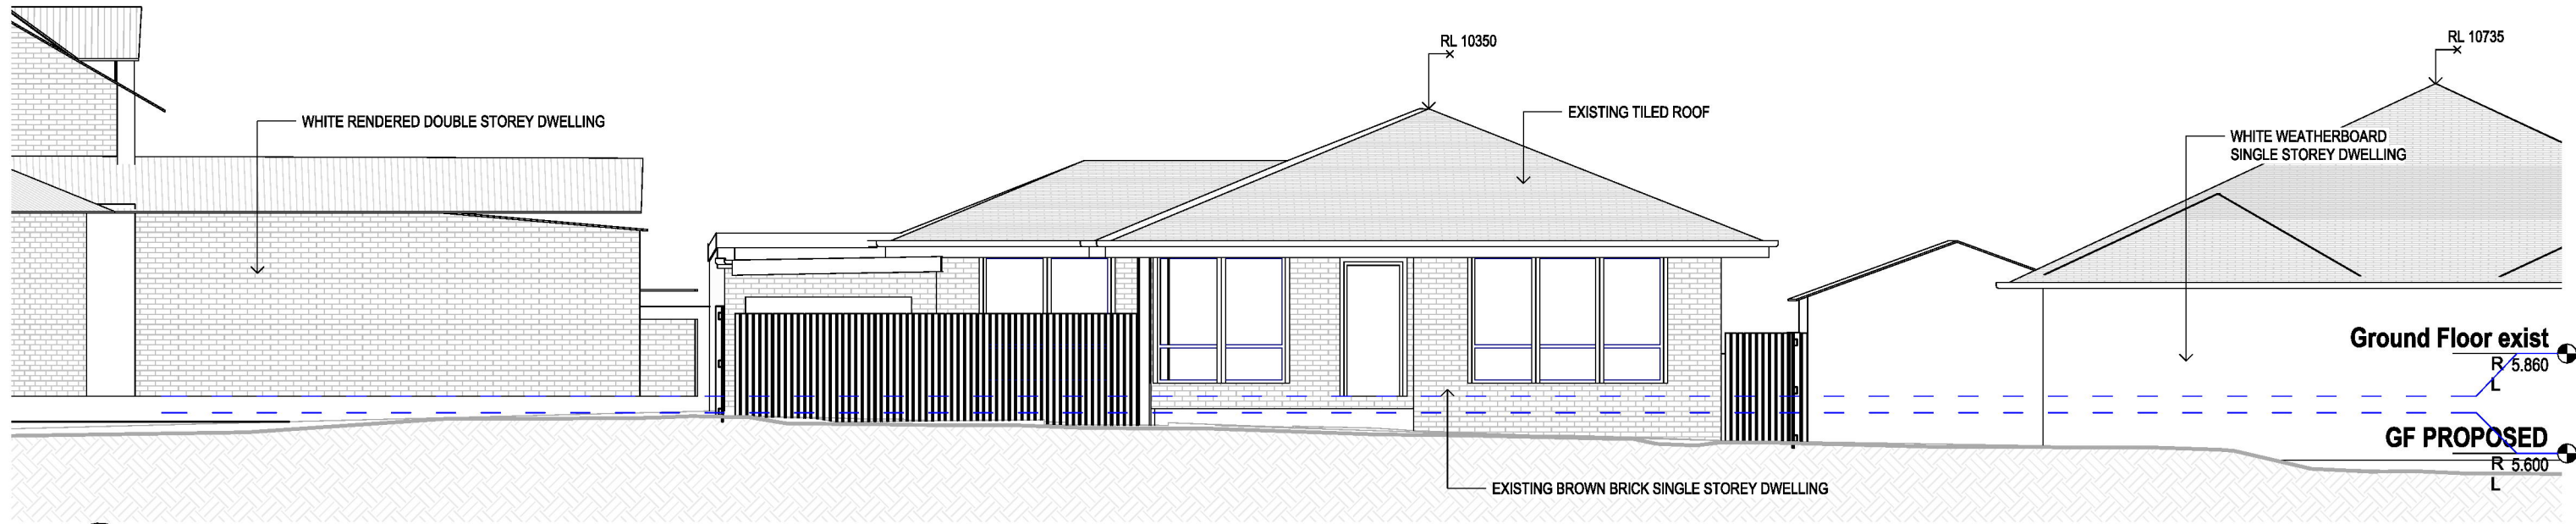


1 North Existing
A100 1:100

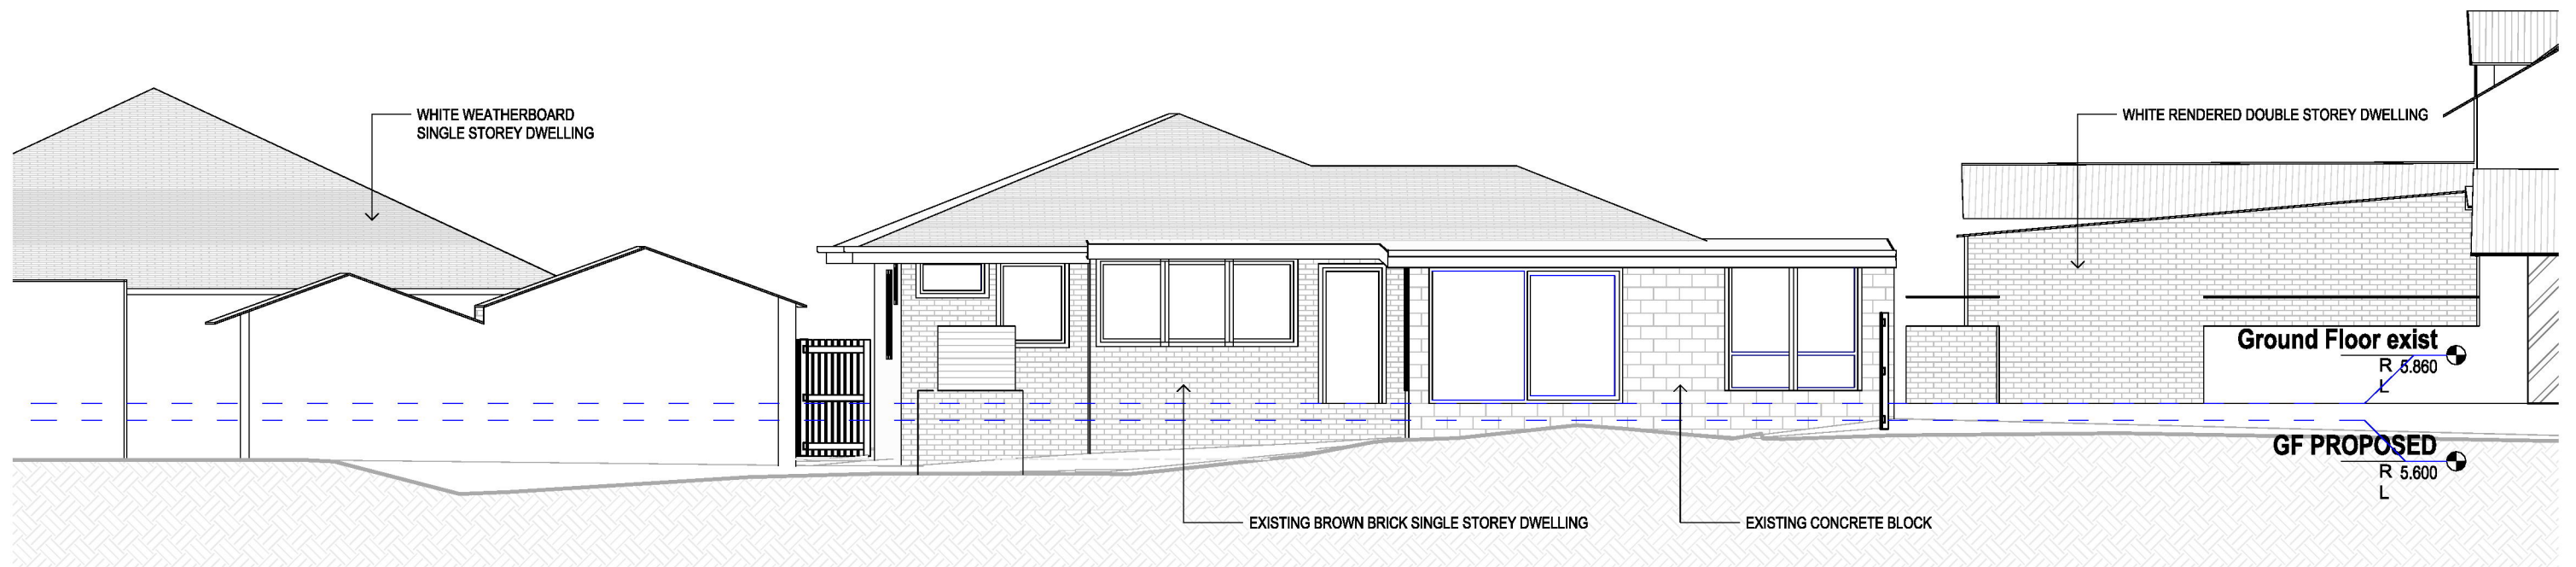


2 South Existing
A100 1:100

Revision Number	Revision Description	Revision Date

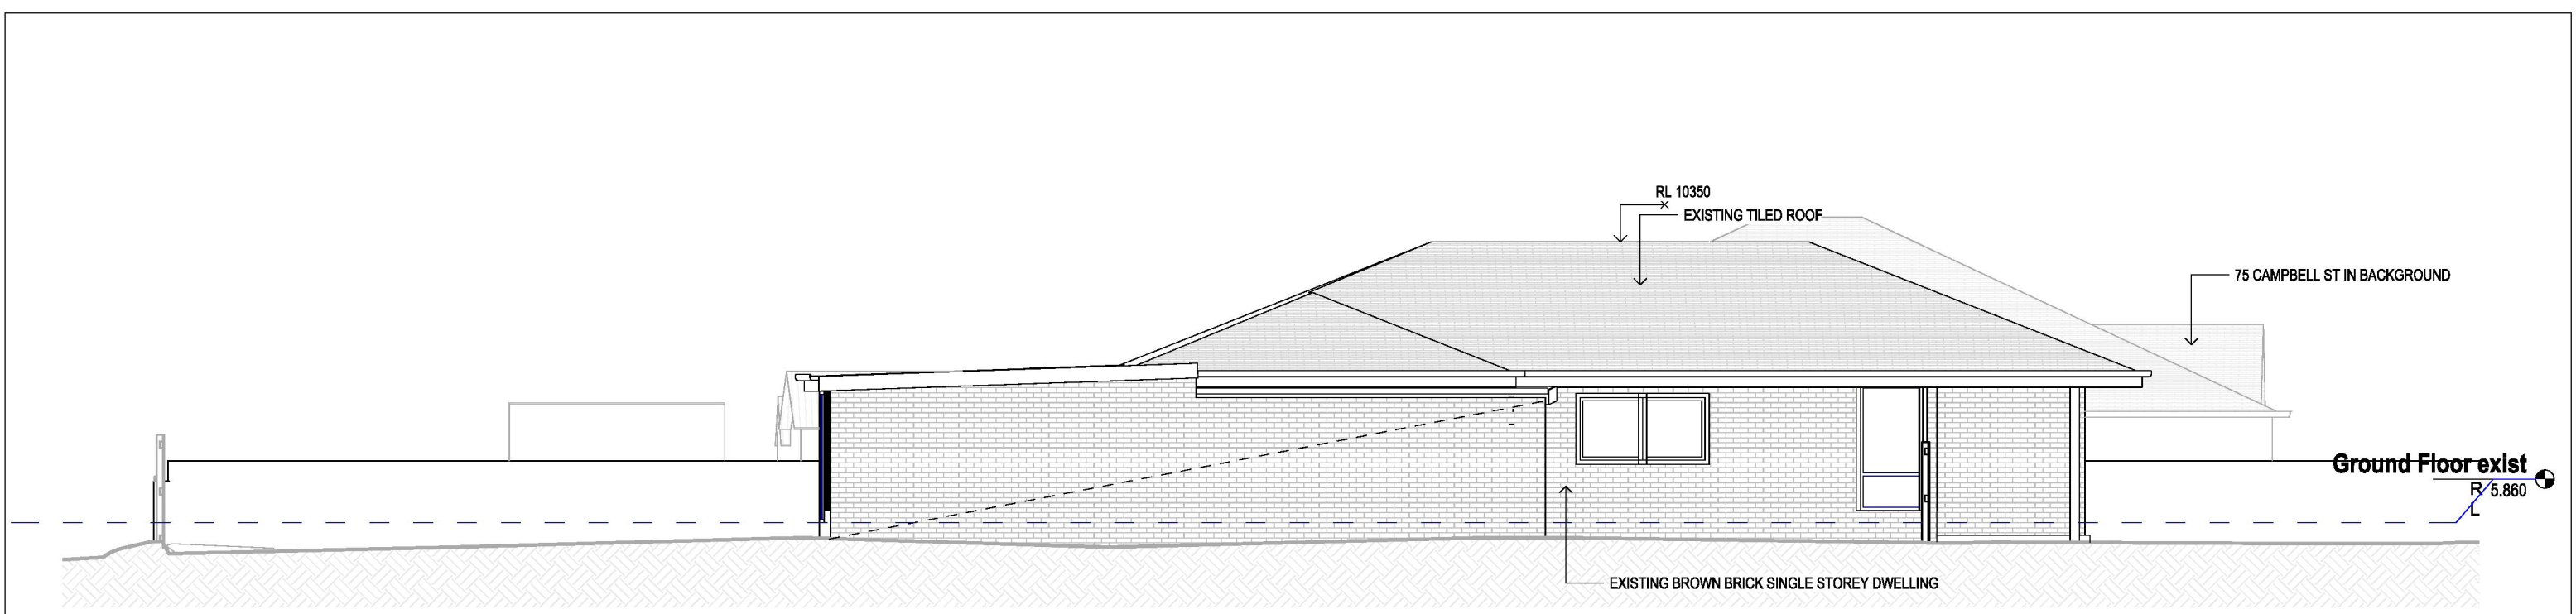

1 East Existing
A100 1:100

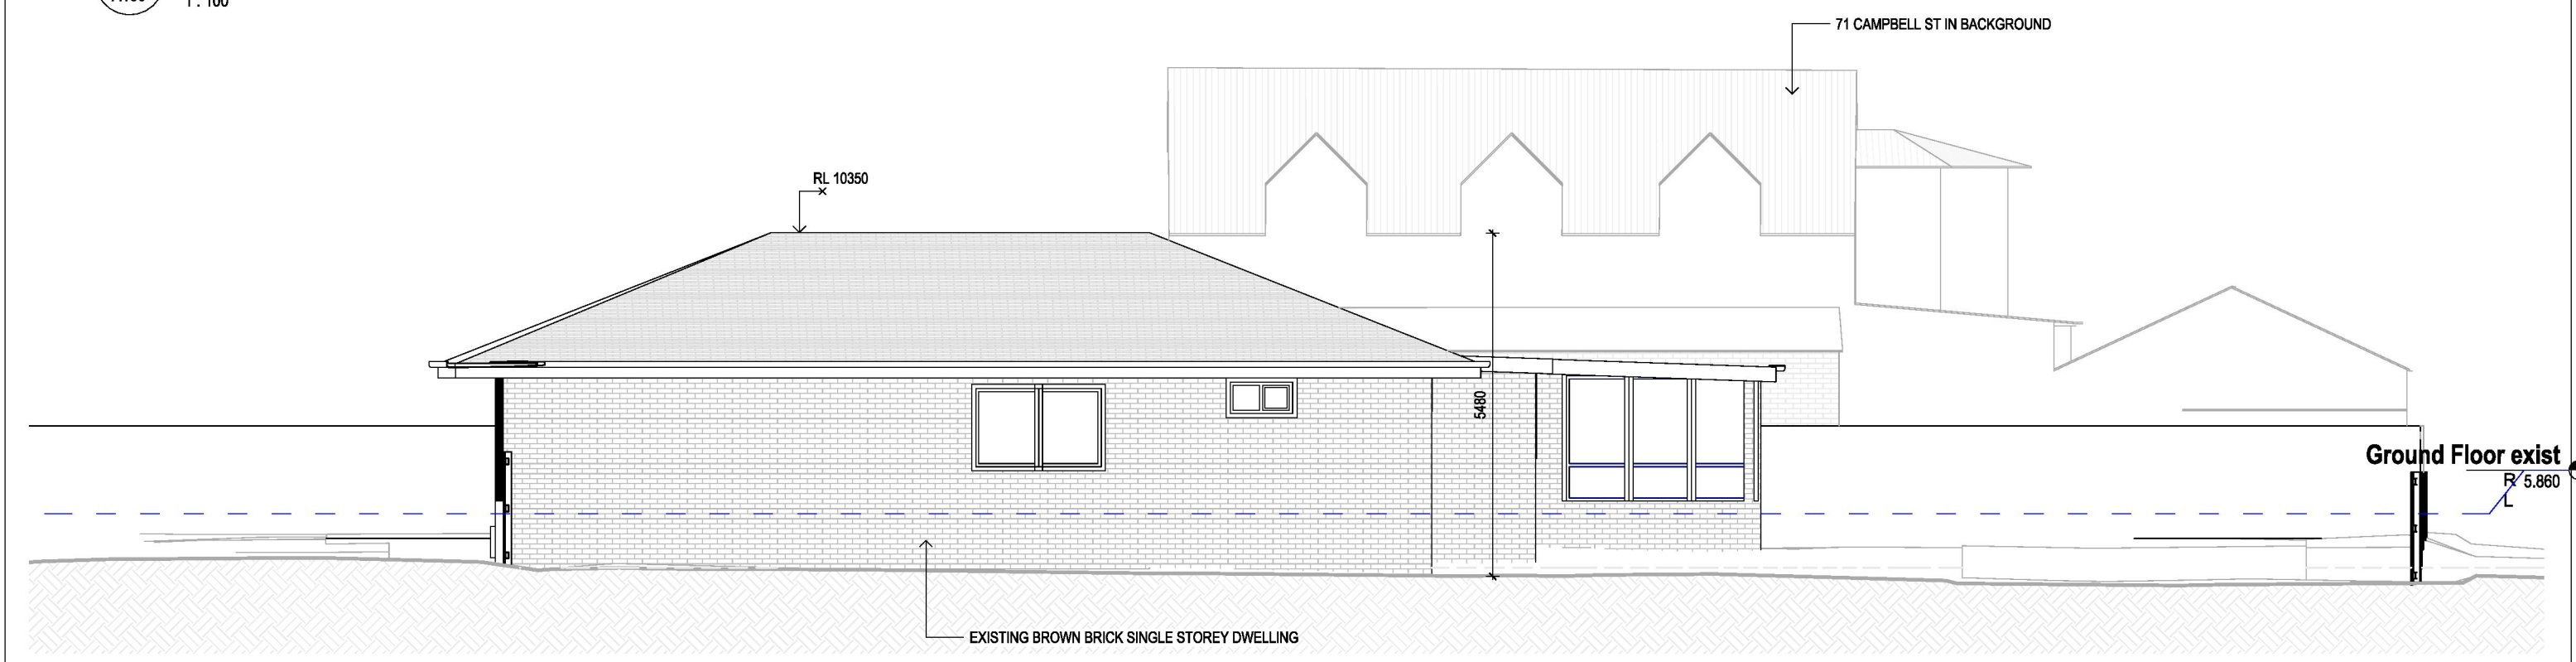

2 West Existing
A100 1:100




DOT ARCHITECTS PTY LTD
0431532270
anna@dotarchitects.com.au
60 Gipps St
Port Fairy VIC 3284

Revision Number	Revision Description	Revision Date


73 Campbell
Client [REDACTED]
Address 73 Campbell Street, Port Fairy
Code 73CAM

Town Planning
Sheet Existing Elevations
Scale at A3 1:100

Not for Construction
Drawn: Author
Checked: Checker
Issued: 23/09/2024 1:40:56 PM
Sheet no. **A201**
Sheet rev.

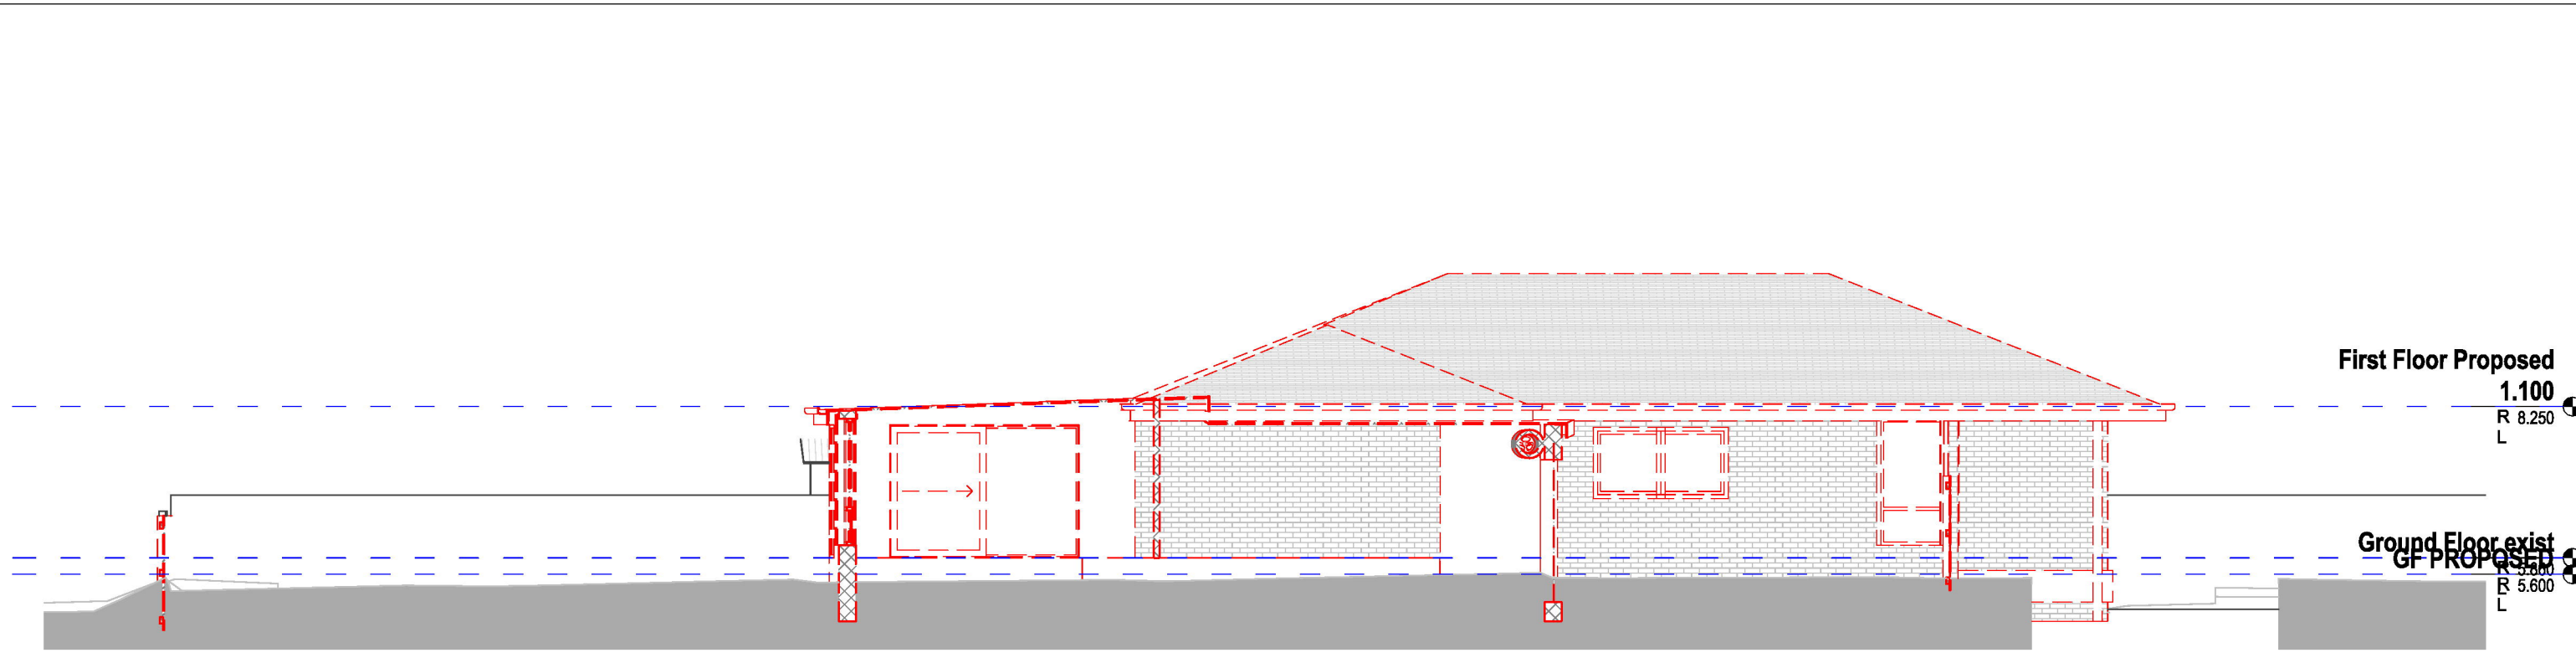

1 East Demolition
A101 1:100

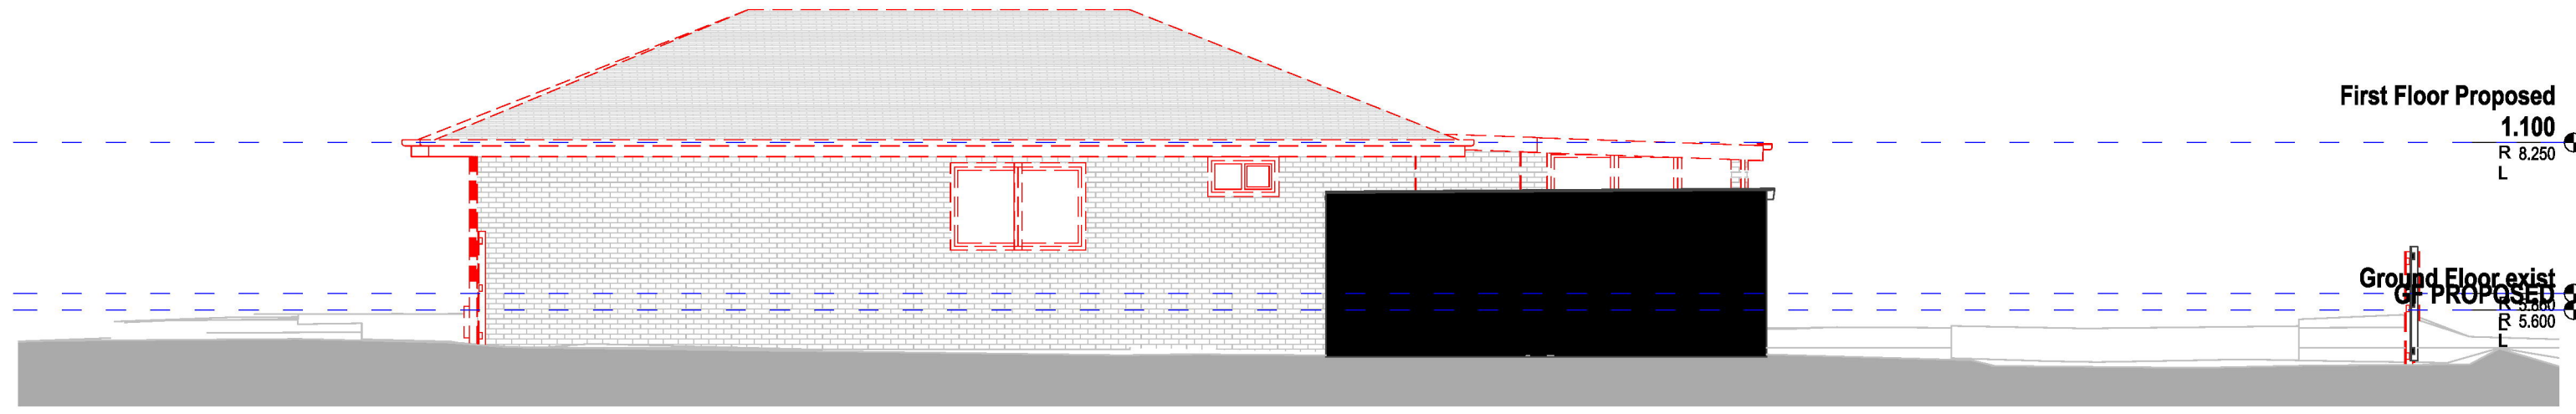

2 West Demolition
A101 1:100



DOT ARCHITECTS PTY LTD
0431532270
anna@dotarchitects.com.au
60 Gipps St
Port Fairy VIC 3284

Revision Number	Revision Description	Revision Date

73 Campbell

Client: [REDACTED]
Address: 73 Campbell Street, Port Fairy
Code: 73CAM

Town Planning


Sheet: Demolition Elevations

Scale at A3
1 : 100


Not for Construction

Drawn: Author
Checked: Checker
Issued: 23/09/2024 1:40:57 PM

Sheet no: **A202**
Sheet rev.

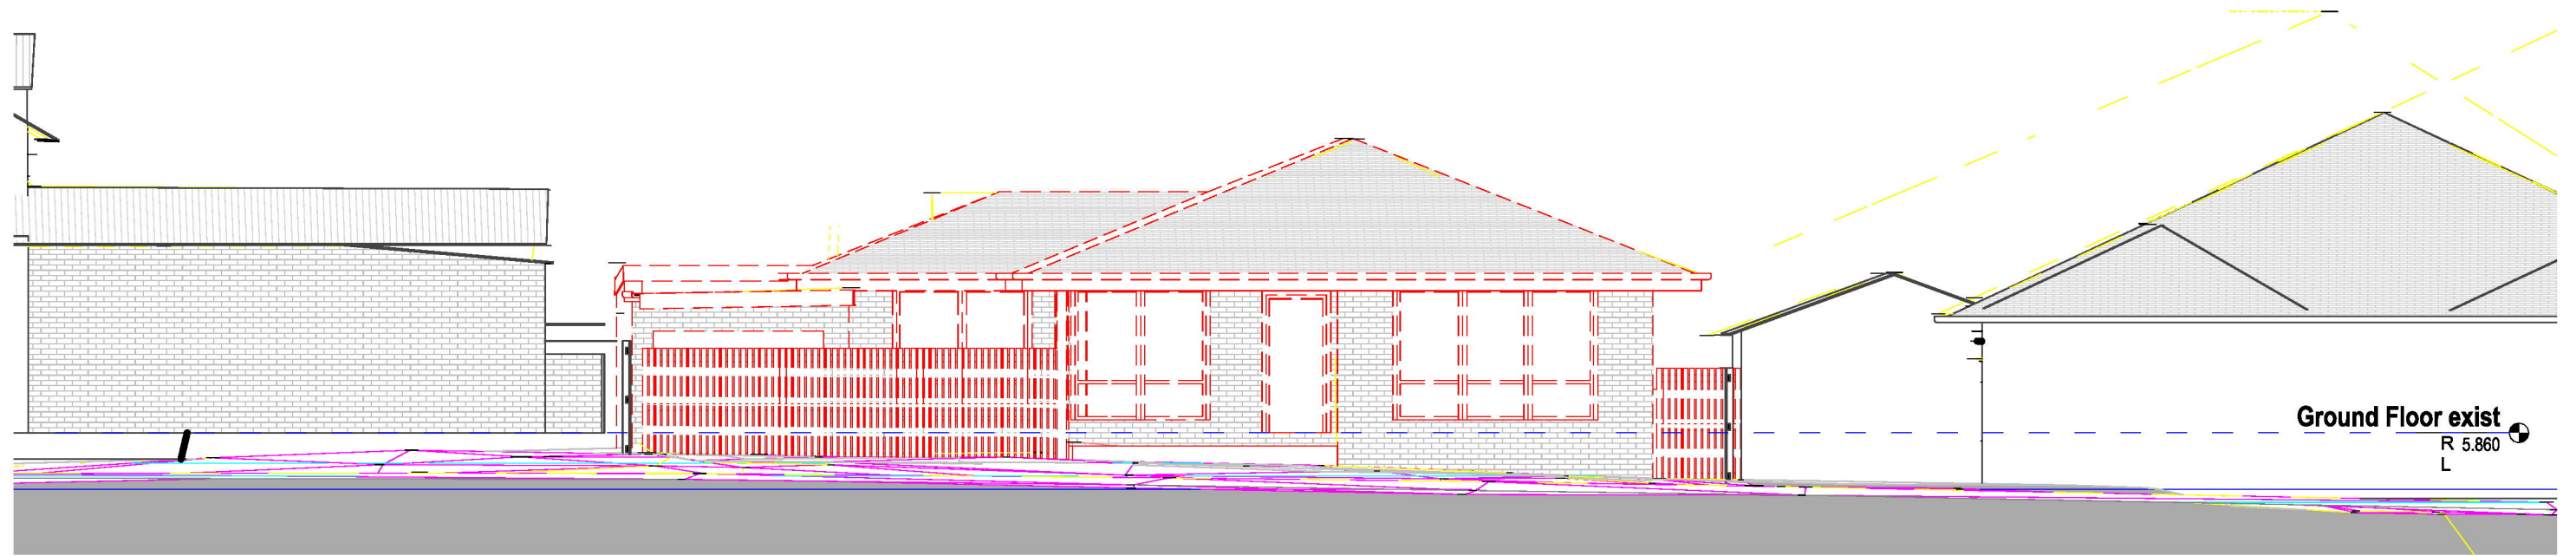

1 North Demolition
A101 1:100

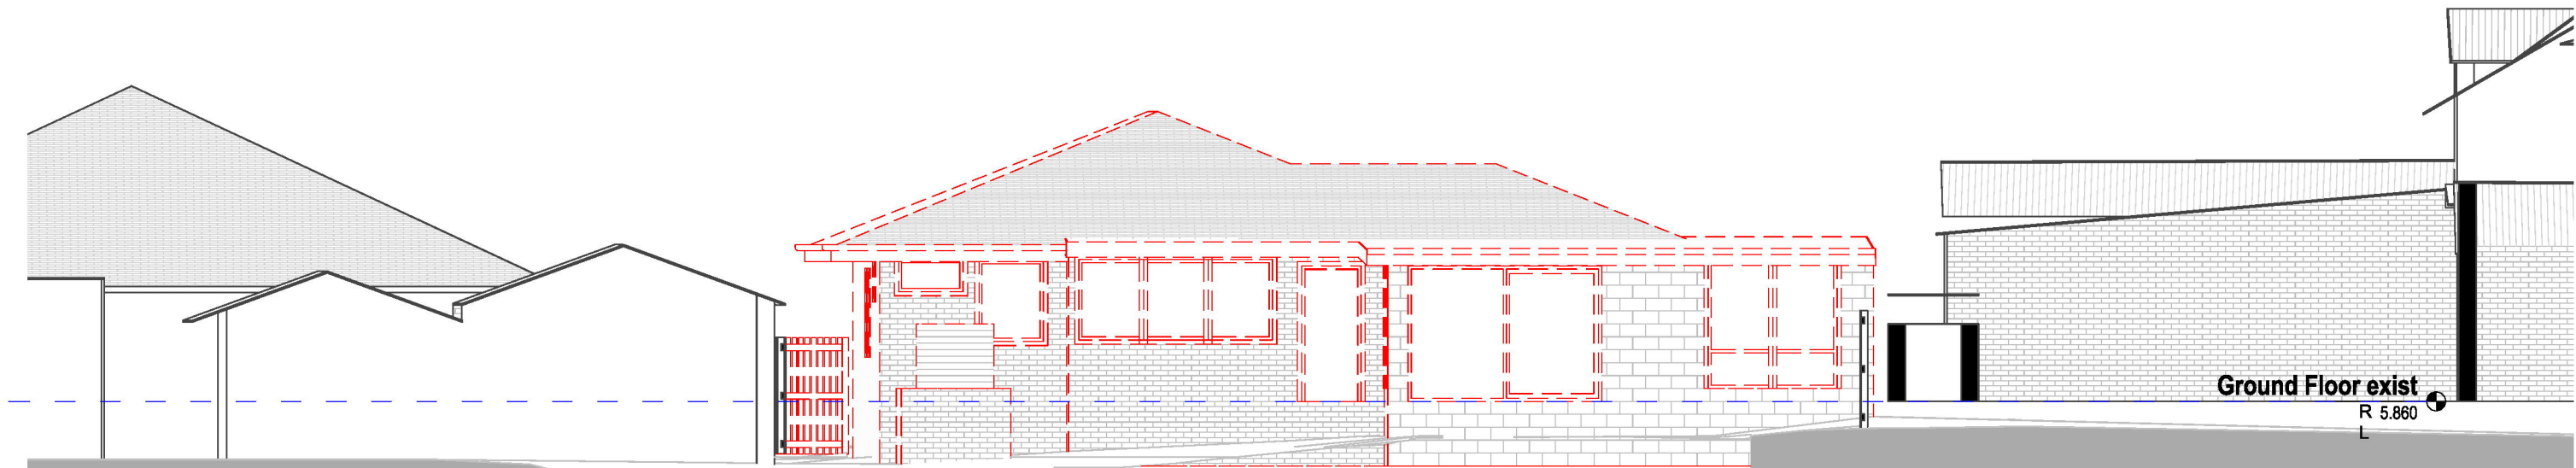

2 South Demolition
A101 1:100

Revision Number	Revision Description	Revision Date

73 Campbell

Client: [REDACTED]
Address: 73 Campbell Street, Port Fairy
Code: 73CAM

Town Planning

Sheet: Demolition Elevations


Scale at A3
1:100

Not for Construction


Drawn: Author
Checked: Checker
Issued: 23/09/2024 1:40:59 PM

Sheet no. **A203**

Sheet rev.

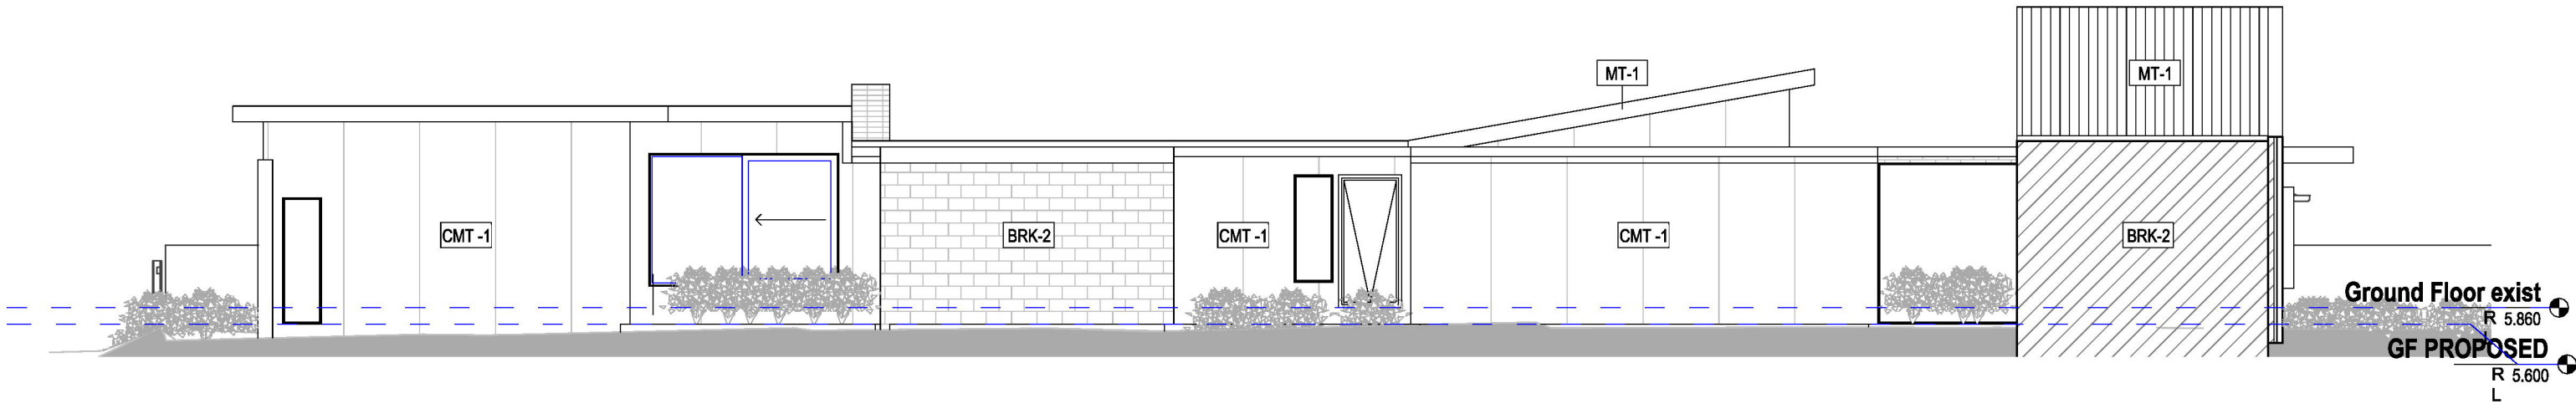

1 East Proposed
A102 1:100

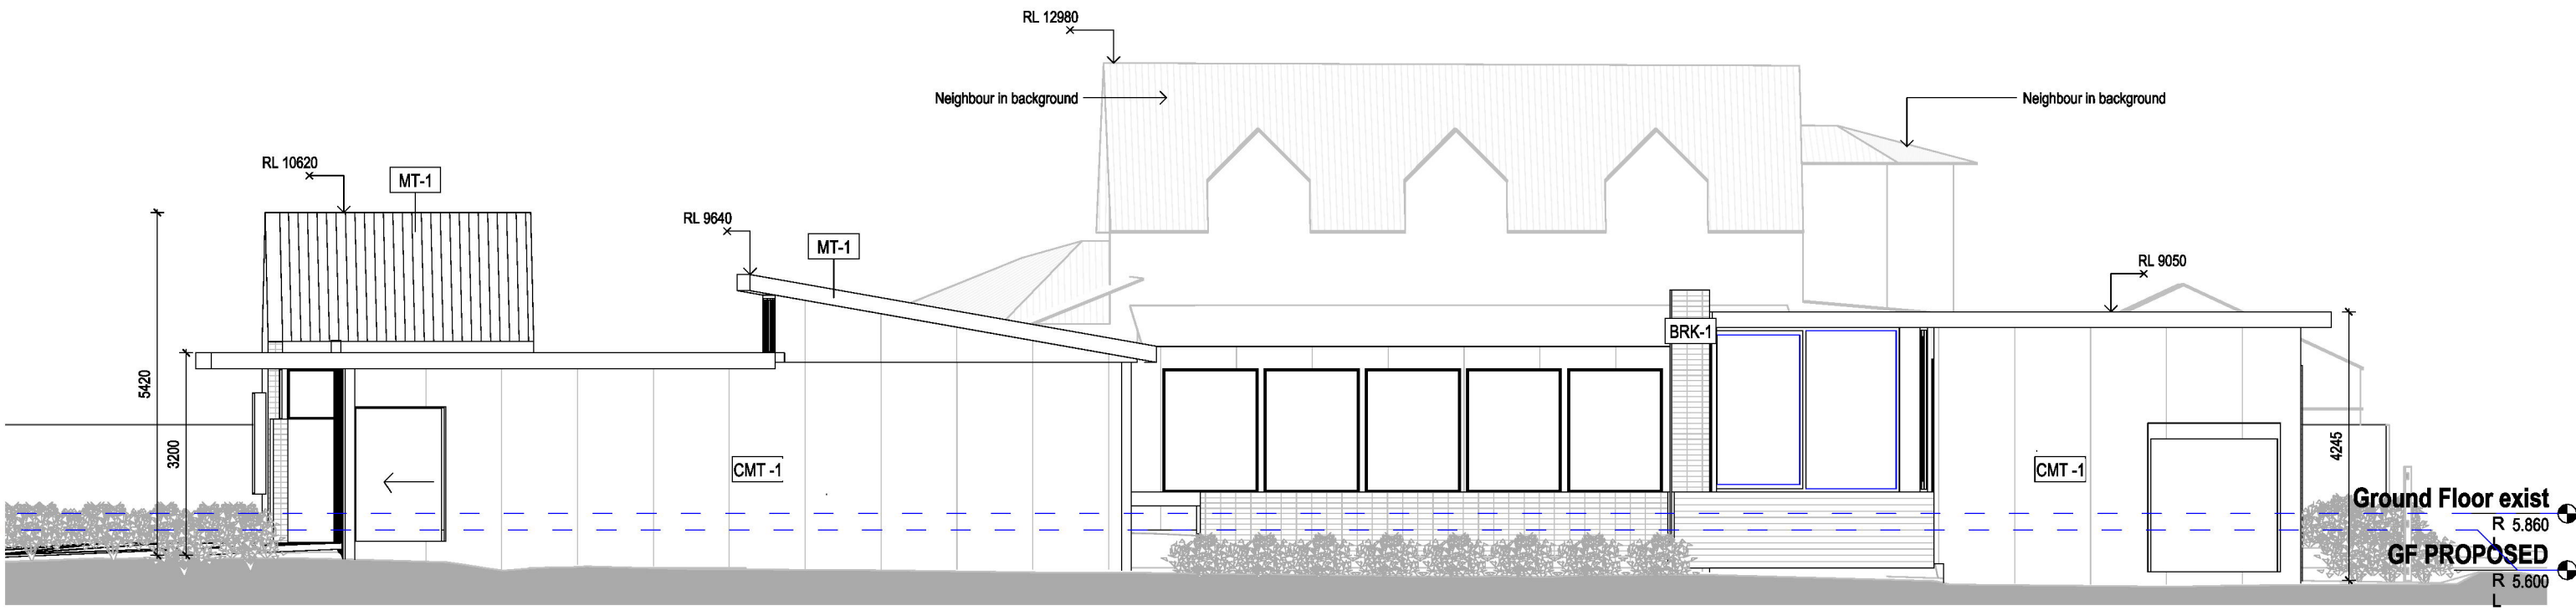

2 West Proposed
A102 1:100

Materials			
Code	Description	Colour / Finish	Product
BRK-1	White Brick		
BRK-2	White Brick Painted		
CMT-1	Cement Sheet		
MT-1	Metal roofing	Surfmist	Spandek
TMB-1	Timber Battens		
TMB-2	Timber Front Door		



DOT ARCHITECTS PTY LTD
0431532270
anna@dotarchitects.com.au
60 Gipps St
Port Fairy VIC 3284

Revision Number	Revision Description	Revision Date

73 Campbell

Client: [REDACTED]
Address: 73 Campbell Street, Port Fairy
Code: 73CAM

Town Planning

Sheet: Proposed Elevations


Scale at A3
1:100

Not for Construction


Drawn: Author
Checked: Checker
Issued: 23/09/2024 1:41:07 PM

Sheet no. **A204**

Sheet rev.

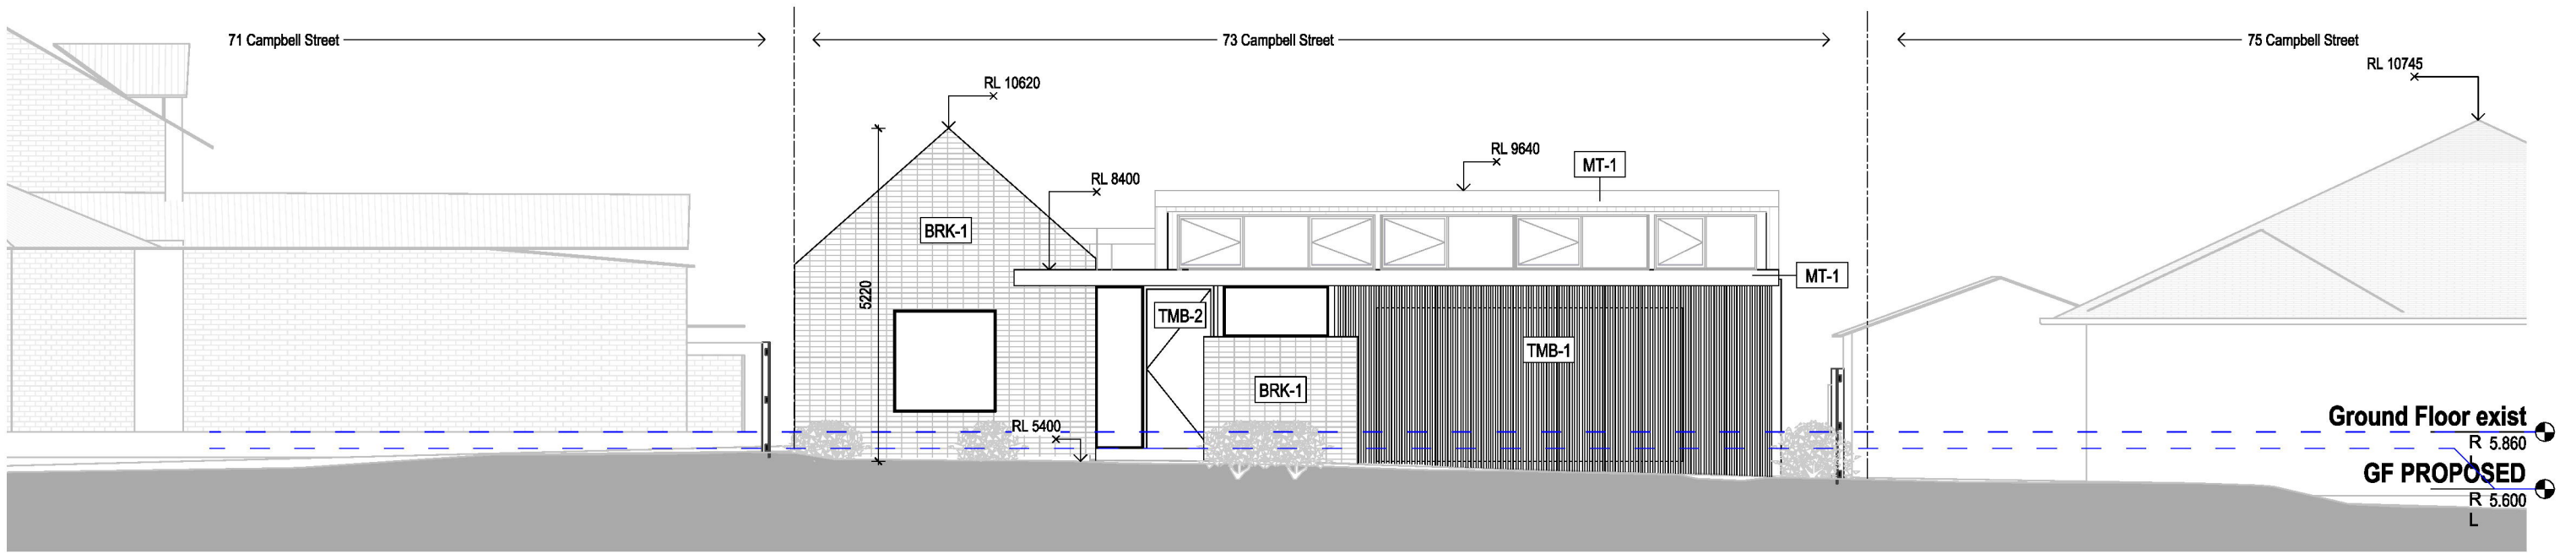

1 North Proposed
A102 1:100

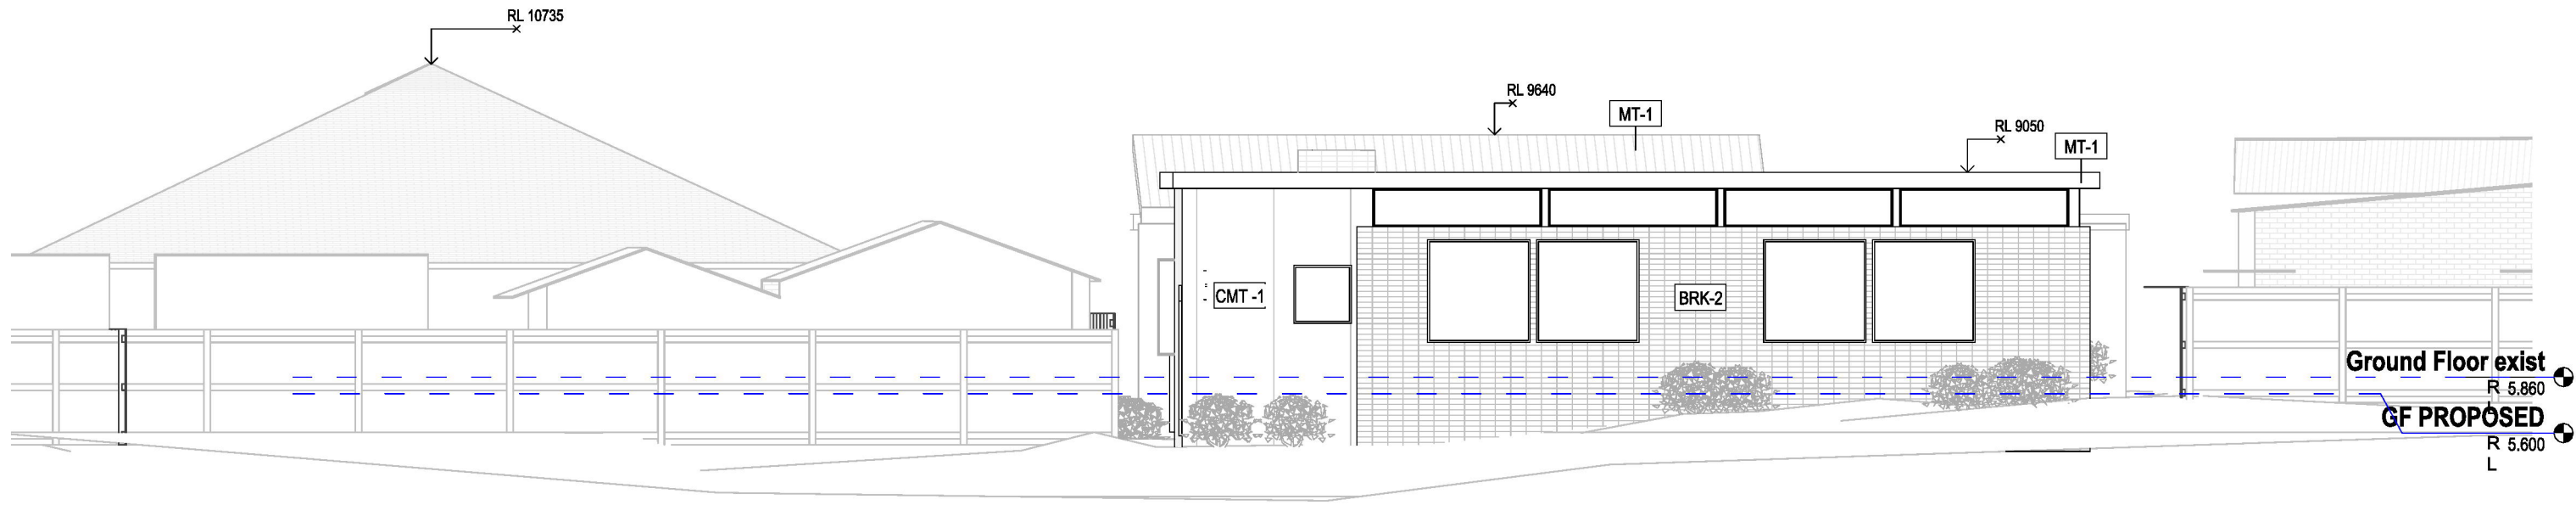

2 South Proposed
A102 1:100

Materials			
Code	Description	Colour / Finish	Product
BRK-1	White Brick		
BRK-2	White Brick Painted		
CMT-1	Cement Sheet		
MT-1	Metal roofing	Surfmist	Spandek
TMB-1	Timber Battens		
TMB-2	Timber Front Door		



DOT ARCHITECTS PTY LTD
0431532270
anna@dotarchitects.com.au
60 Gipps St
Port Fairy VIC 3284

Revision Number	Revision Description	Revision Date

73 Campbell

Client: [REDACTED]
Address: 73 Campbell Street, Port Fairy
Code: 73CAM

Town Planning

Sheet: Proposed Elevations


Scale at A3
1:100

Not for Construction


Drawn: Author
Checked: Checker
Issued: 23/09/2024 1:41:15 PM

Sheet no. **A205**


Sheet rev.

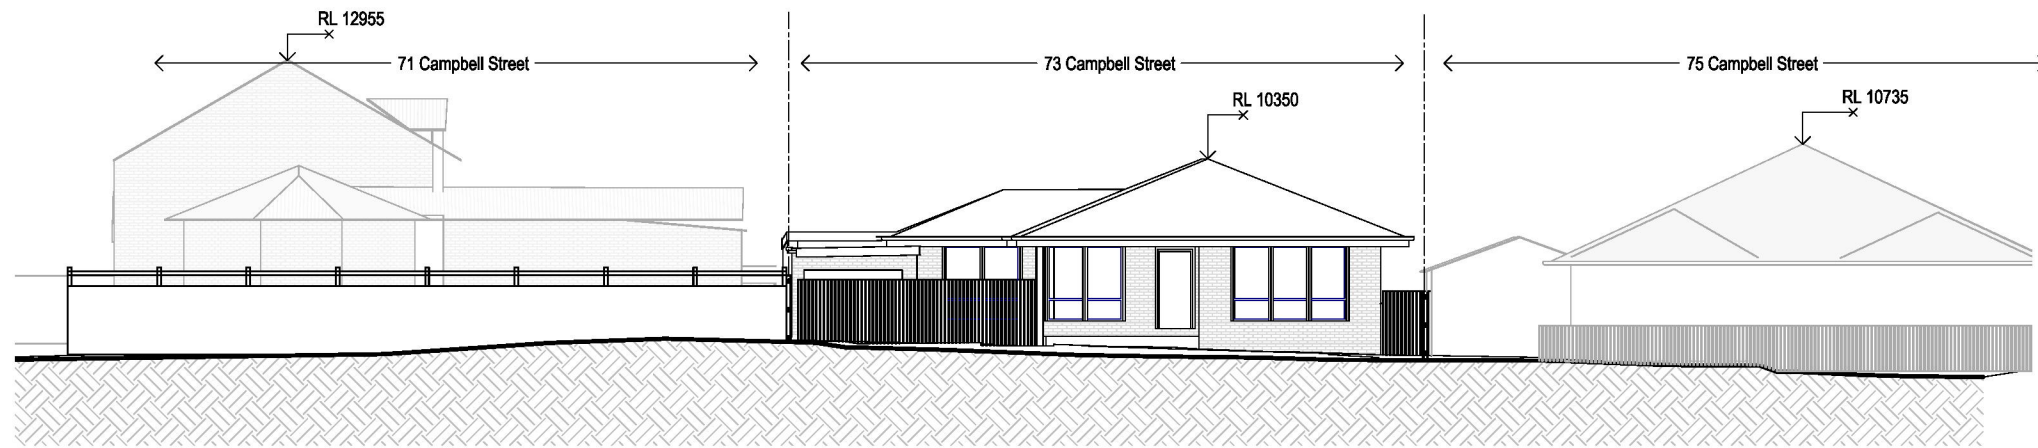

1 Streetscape Existing
A100 1:200

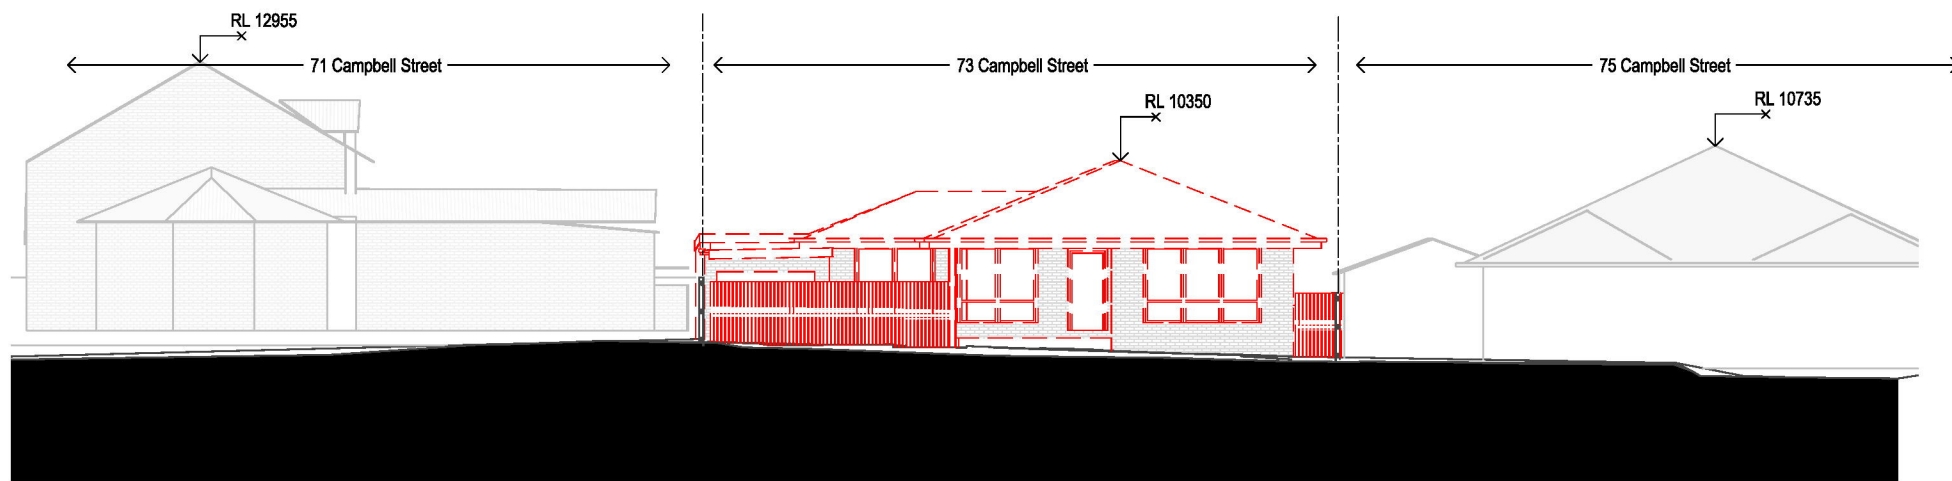

3 Streetscape Demolition
A101 1:200

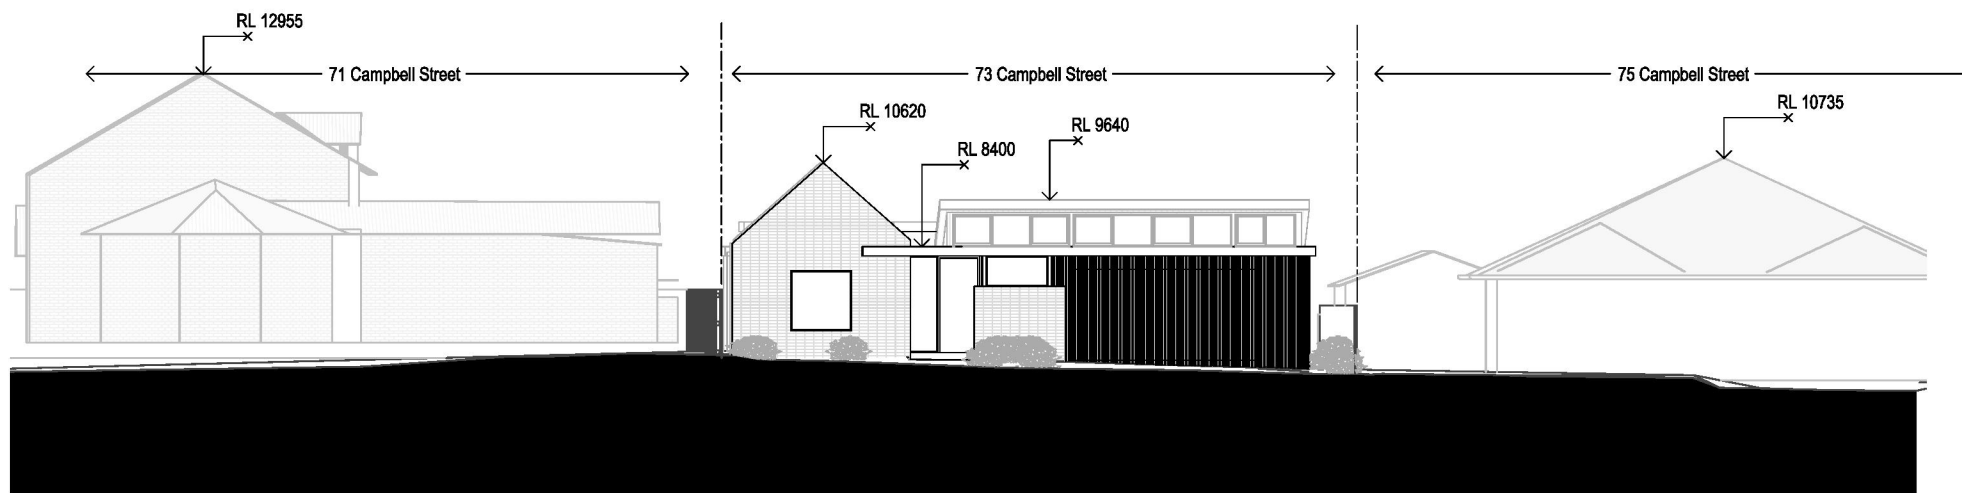

2 Streetscape Proposed
A102 1:200

Revision Number	Revision Description	Revision Date



← 71 Campbell Street → ← 73 Campbell Street → ← 75 Campbell Street →



← 74 Campbell Street/ 2 Corbett Street → ← 1 Corbett Street → ← 72 Campbell Street →

Streetscape existing google
1 : 200




DOT ARCHITECTS PTY LTD
0431532270
anna@dotarchitects.com.au
60 Gipps St
Port Fairy VIC 3284

Revision Number	Revision Description	Revision Date


73 Campbell
Client: [REDACTED]
Address: 73 Campbell Street, Port Fairy
Code: 73CAM

Town Planning
Sheet: Streetscape
Scale at A3: 1 : 200




Not for Construction
Drawn: Author
Checked: Checker
Issued: 23/09/2024 1:41:20 PM
Sheet no: **A207**
Sheet rev.:

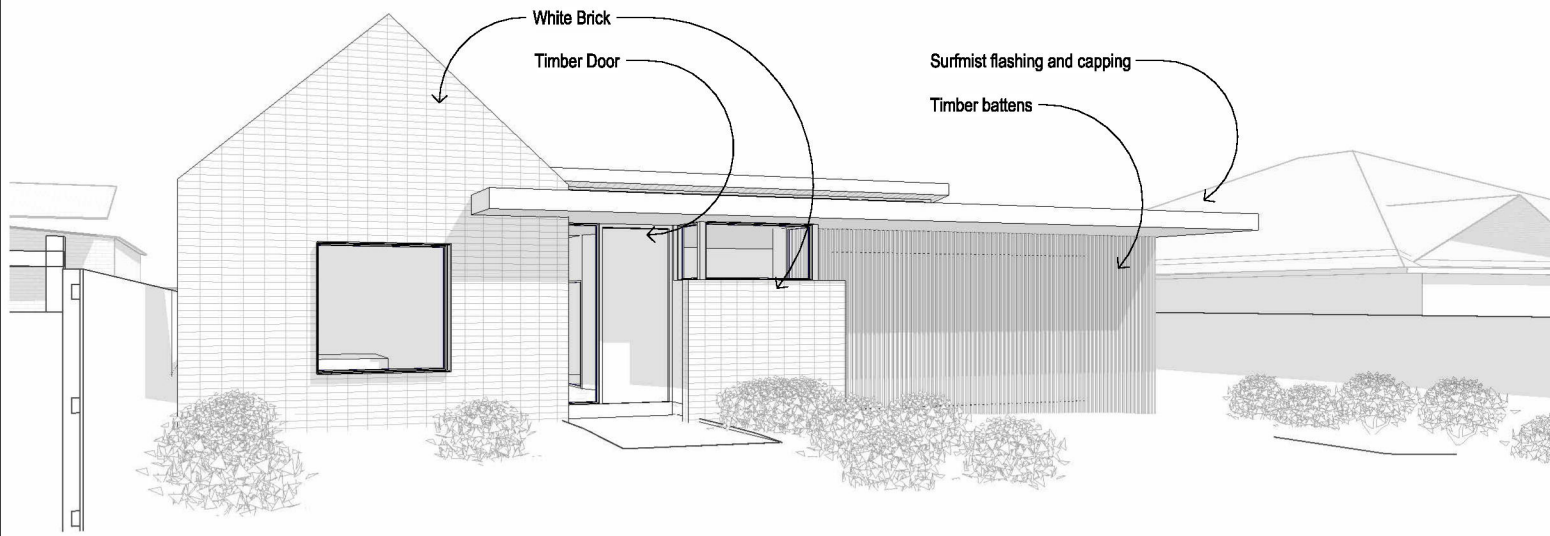

3D View 15

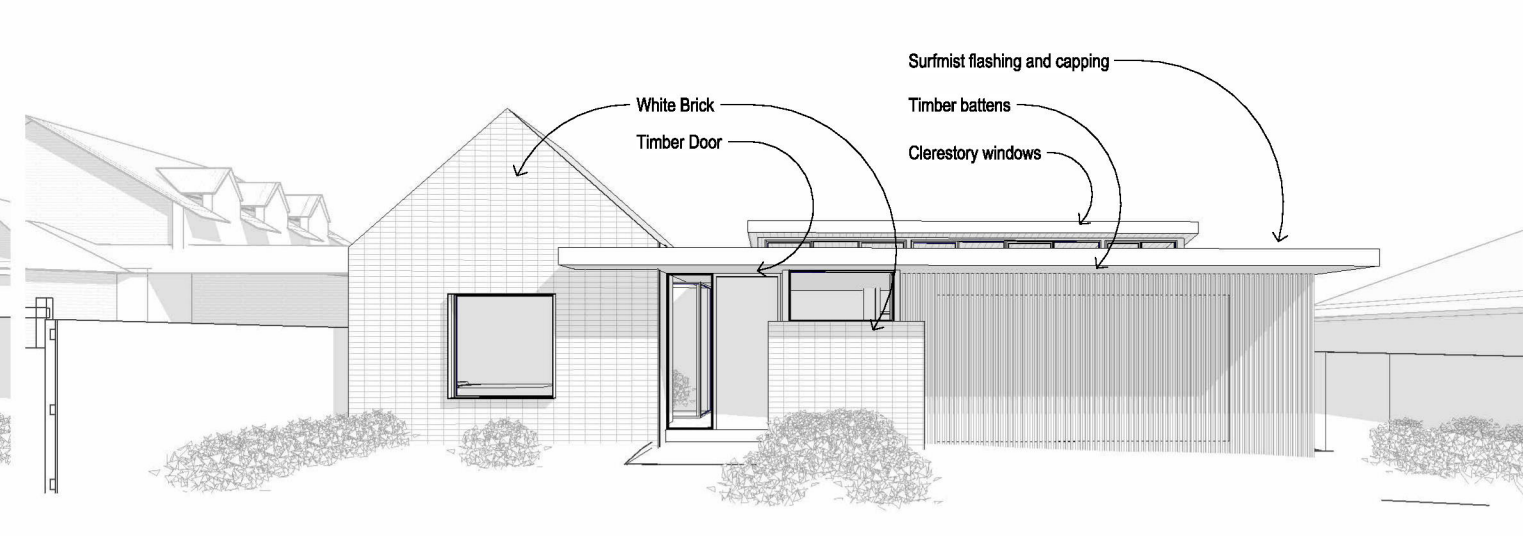

3D View 14

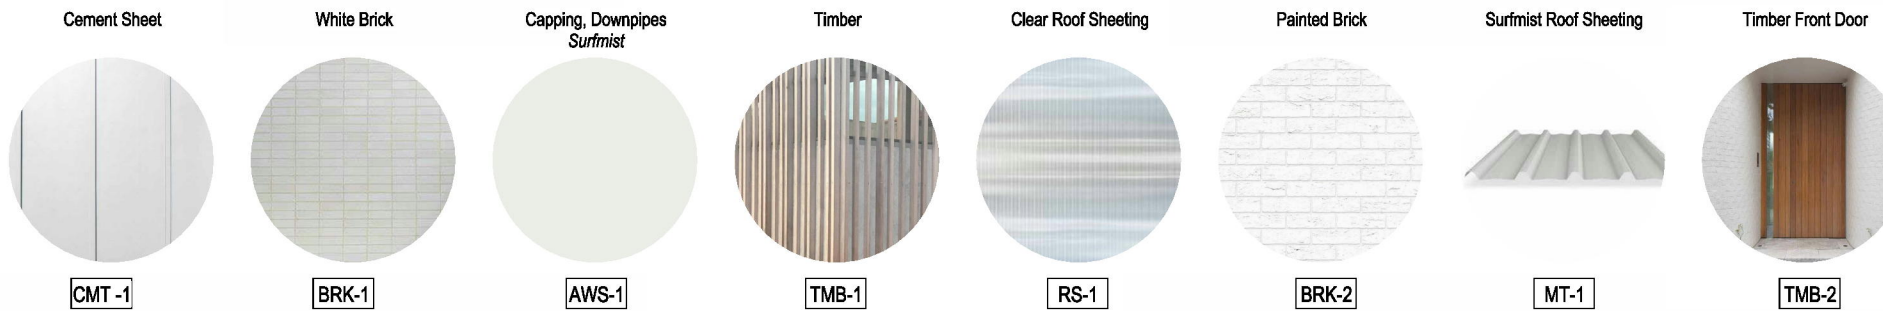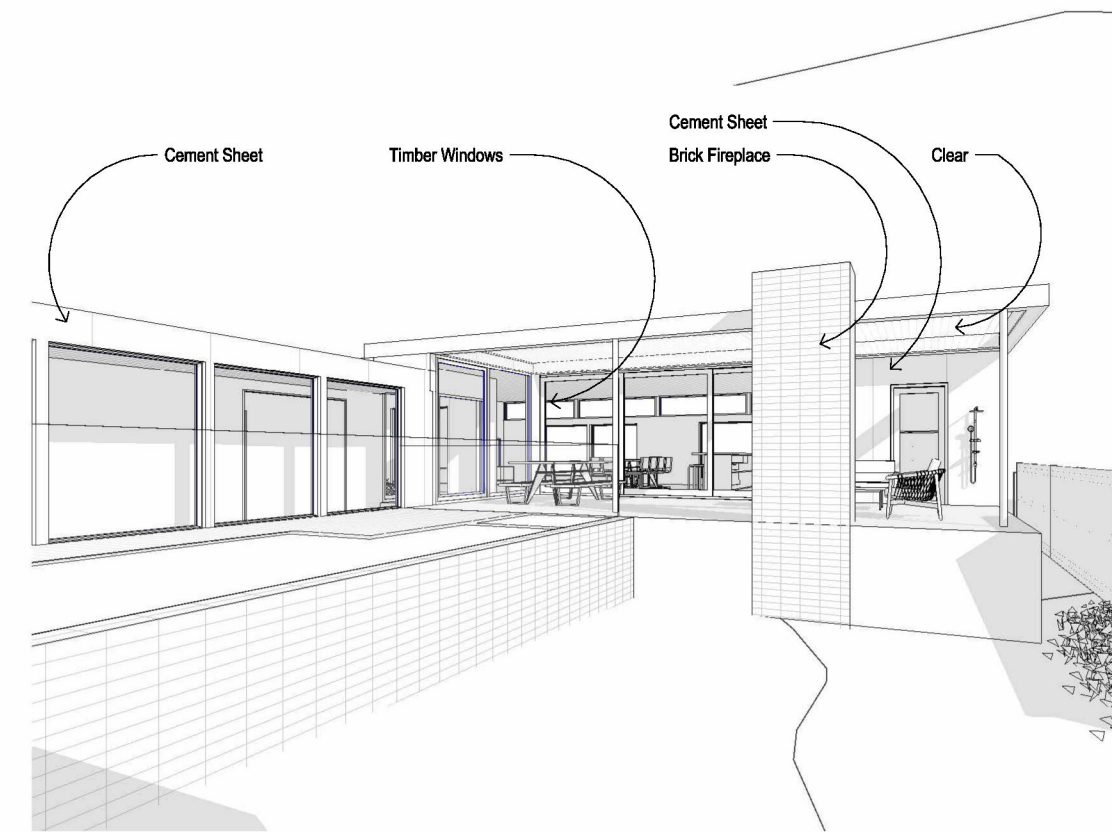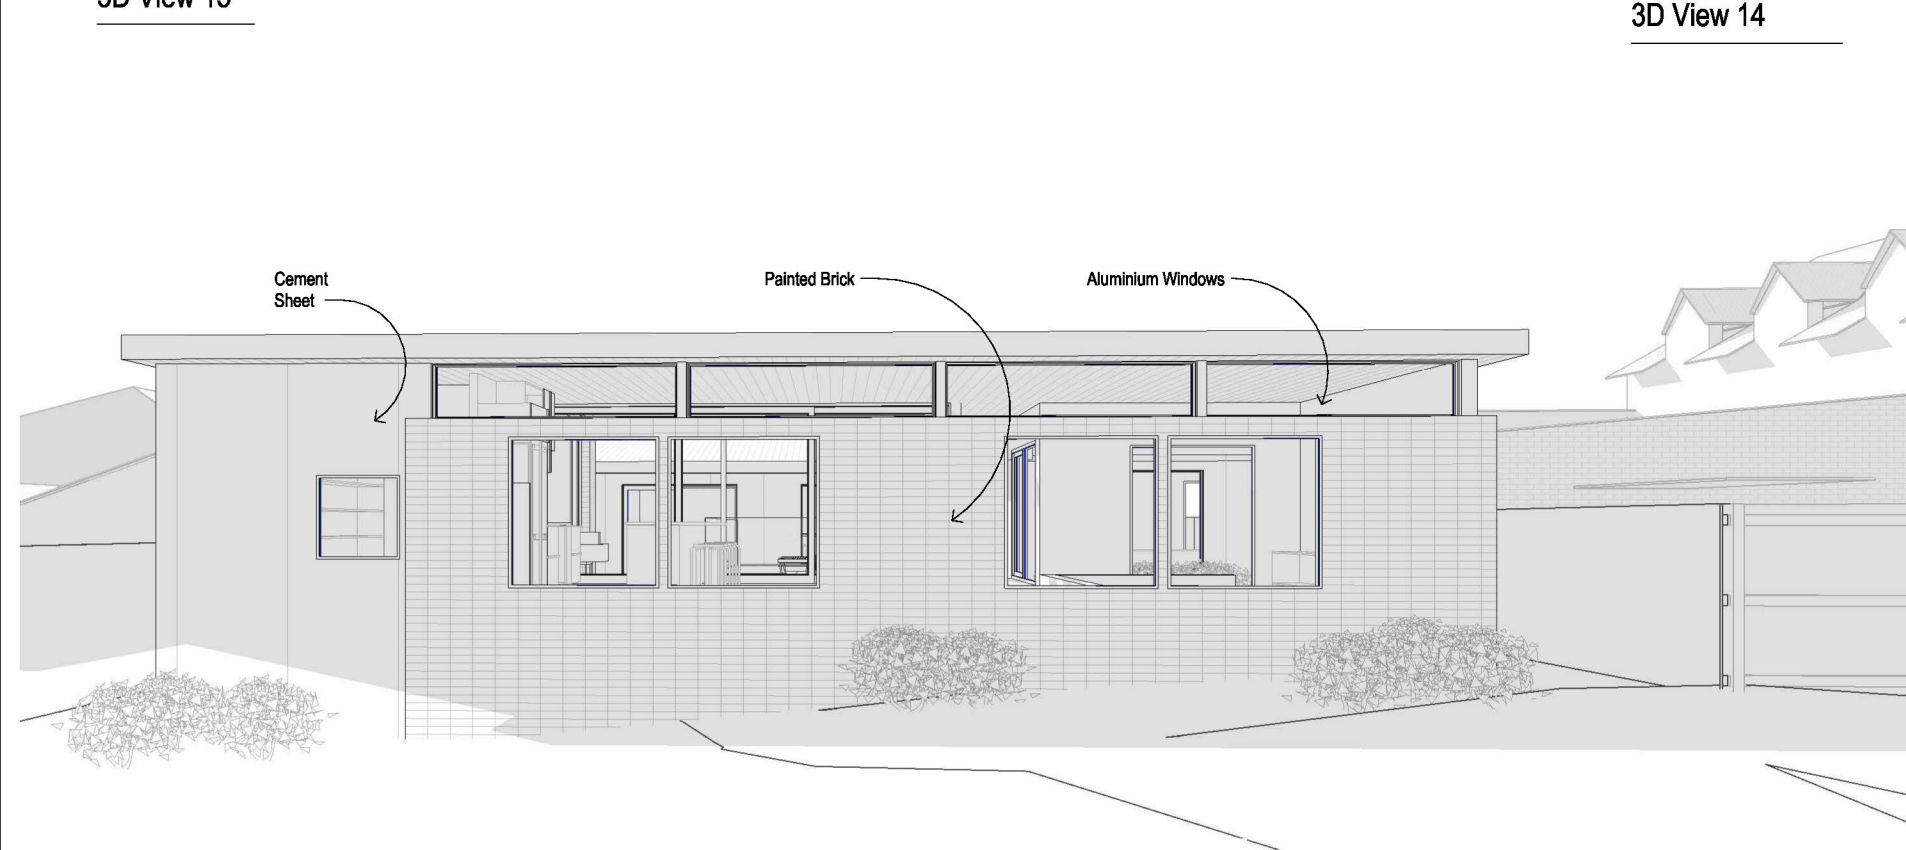

Materials			
Code	Description	Colour / Finish	Product
BRK-1	White Brick		
BRK-2	White Brick Painted		
CMT-1	Cement Sheet		
MT-1	Meial roofing	Surfmist	Spandek
TMB-1	Timber Battens		
TMB-2	Timber Front Door		

Revision Number	Revision Description	Revision Date



Revision Number	Revision Description	Revision Date

73 Campbell

Client: [REDACTED]
Address: 73 Campbell Street, Port Fairy
Code: 73CAM

Town Planning

Sheet
Renders

Scale at A3

Not for Construction

Drawn: Author
Checked: Checker
Issued: 23/09/2024 1:41:38 PM

Sheet
no. **A301**

Sheet rev.