


date:		drawn by:				
NOV. 2024			LM			
scale:		project no.:	rev.:			
AS SHOWN	A3	24-1279	1			
designed by:		dwg no:				
	AP/LM	TP1 o	l of ⊤P3			

Bushfeild TP1.pln Rd, McKenzies ot, 34 De o

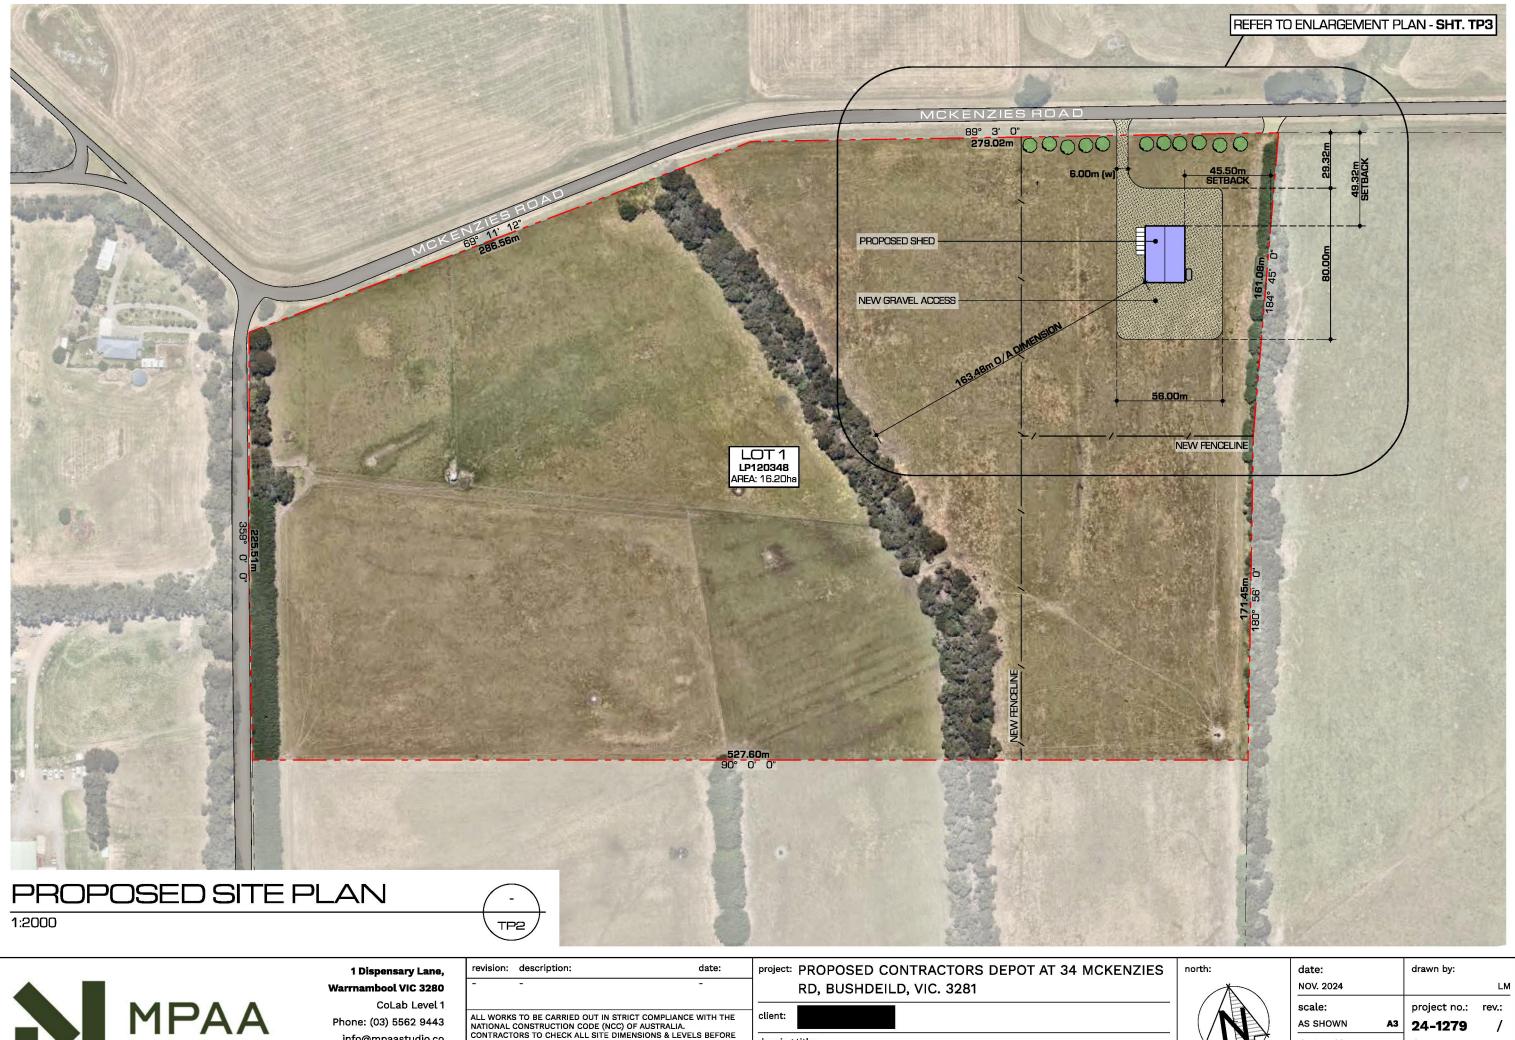


client:

drawing title:

Phone: (03) 5562 9443 info@mpaastudio.co ABN 53253414622


ALL WORKS TO BE CARRIED OUT IN STRICT COMPLIANCE WITH THE NATIONAL CONSTRUCTION CODE (NCC) OF AUSTRALIA. CONTRACTORS TO CHECK ALL SITE DIMENSIONS & LEVELS BEFORE COMMENCEMENT OF WORK. WRITTEN DIMENSIONS TAKE PRECEDENCE OVER SCALE. © MPAA 2024

PROPOSED SITE PLAN

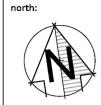

date:		drawn by:				
NOV. 2024		LM				
scale:		project no.: rev.:				
AS SHOWN	A3	24-1279 /				
designed by:		dwg no:				
	AP/LM	TP2 of TP3				

Bushfeild TP1.pln Rd, McKenzies 34 De o

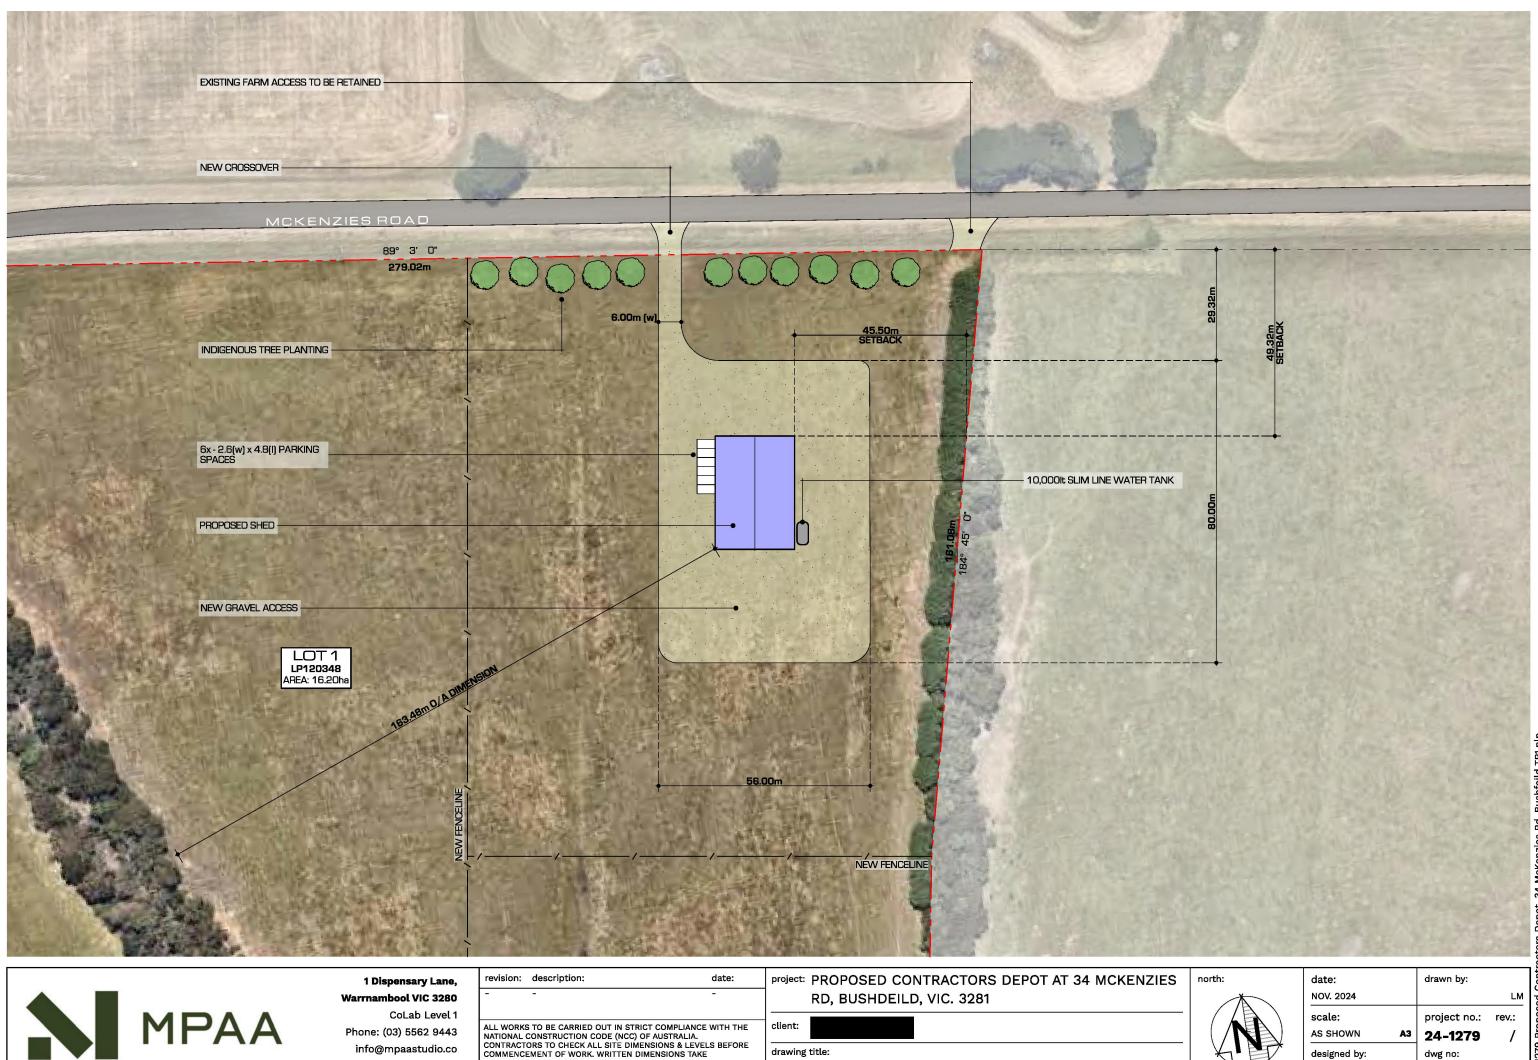


		1 Dispensary Lane,	revision: description:	date:	project: PROPOSED CONTRACTORS DEPOT AT 34 MCKENZIES
		Warrnambool VIC 3280		-	RD, BUSHDEILD, VIC. 3281
MPAA	CoLab Level 1				
	Phone: (03) 5562 9443	ALL WORKS TO BE CARRIED OUT IN STRICT NATIONAL CONSTRUCTION CODE (NCC) OF	AUSTRALIA.	client:	
		CONTRACTORS TO CHECK ALL SITE DIMENSIONS & LEVELS BEFORE COMMENCEMENT OF WORK. WRITTEN DIMENSIONS TAKE		drawing title:	
		ABN 53253414622	PRECEDENCE OVER SCALE.	© MPAA 2024	ENLARGEMENT PLAN

nlq.19 Con BQ Propo 24-1279

TP3 of TP3


AP/LM

PROPOSED 30.0 x 21.0 x 6.50m SHED FOR EMMA SMTIH, 34 McKENZIES RD, BUSHFIELD 3281

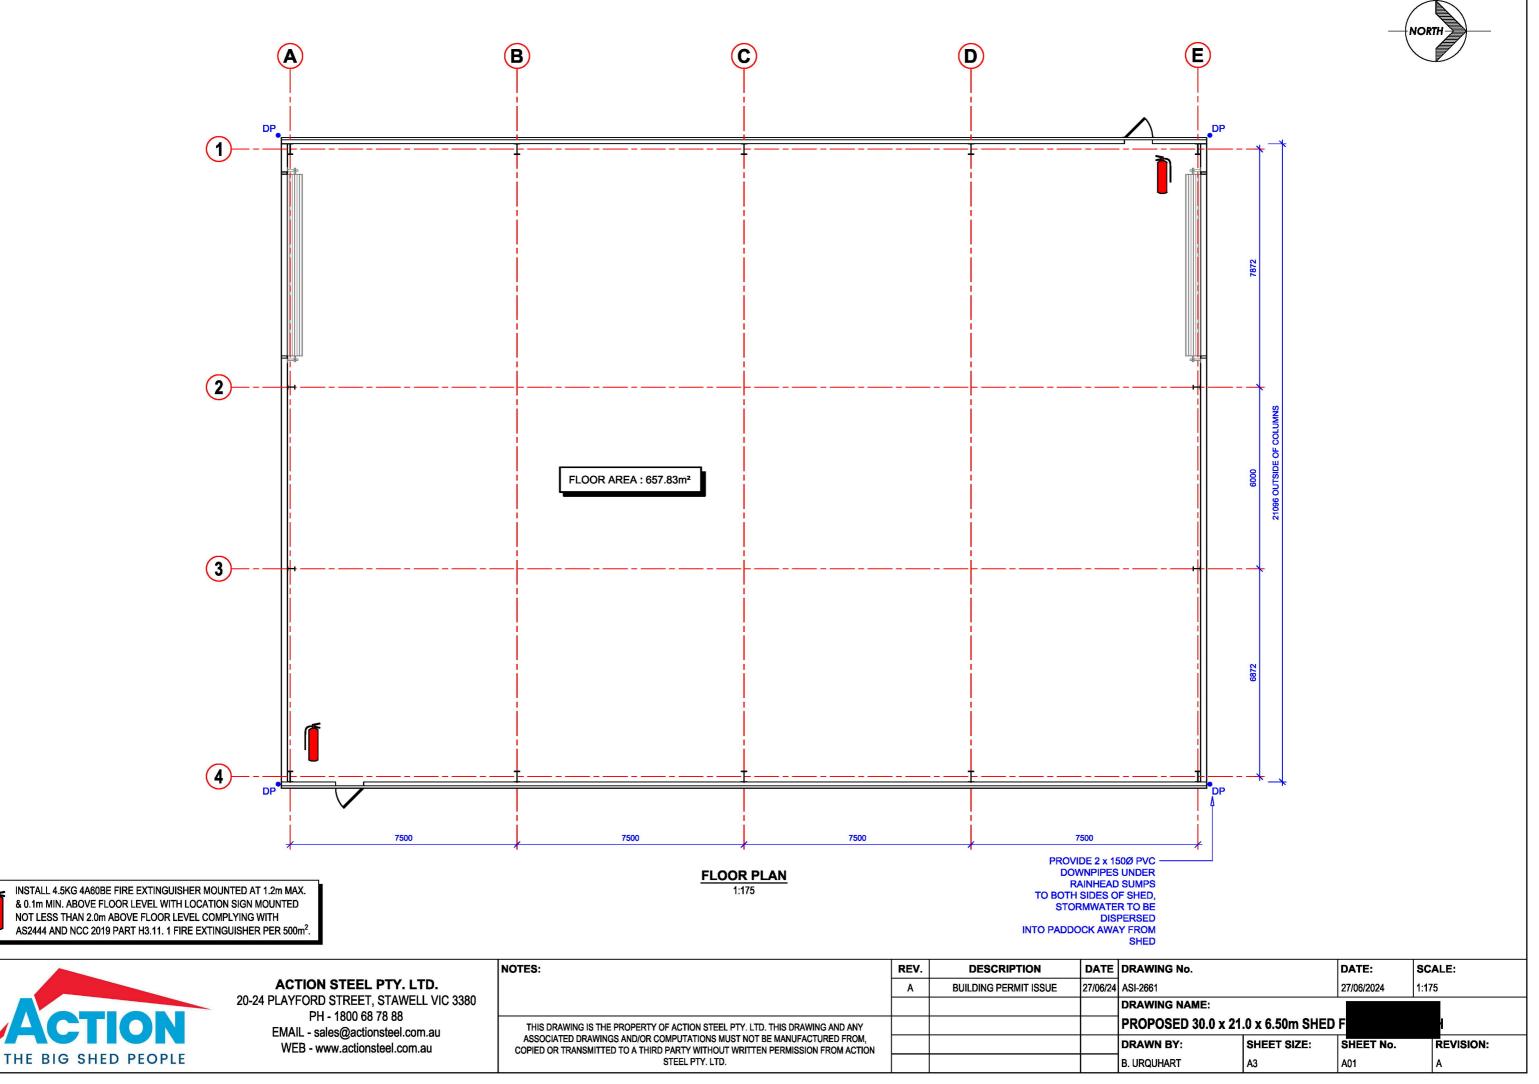

PROPOSED 30.0 x 21.0 x 6.50m SHED FOR EMMA SMTIH, 34 McKENZIES RD, BUSHFIELD 3281



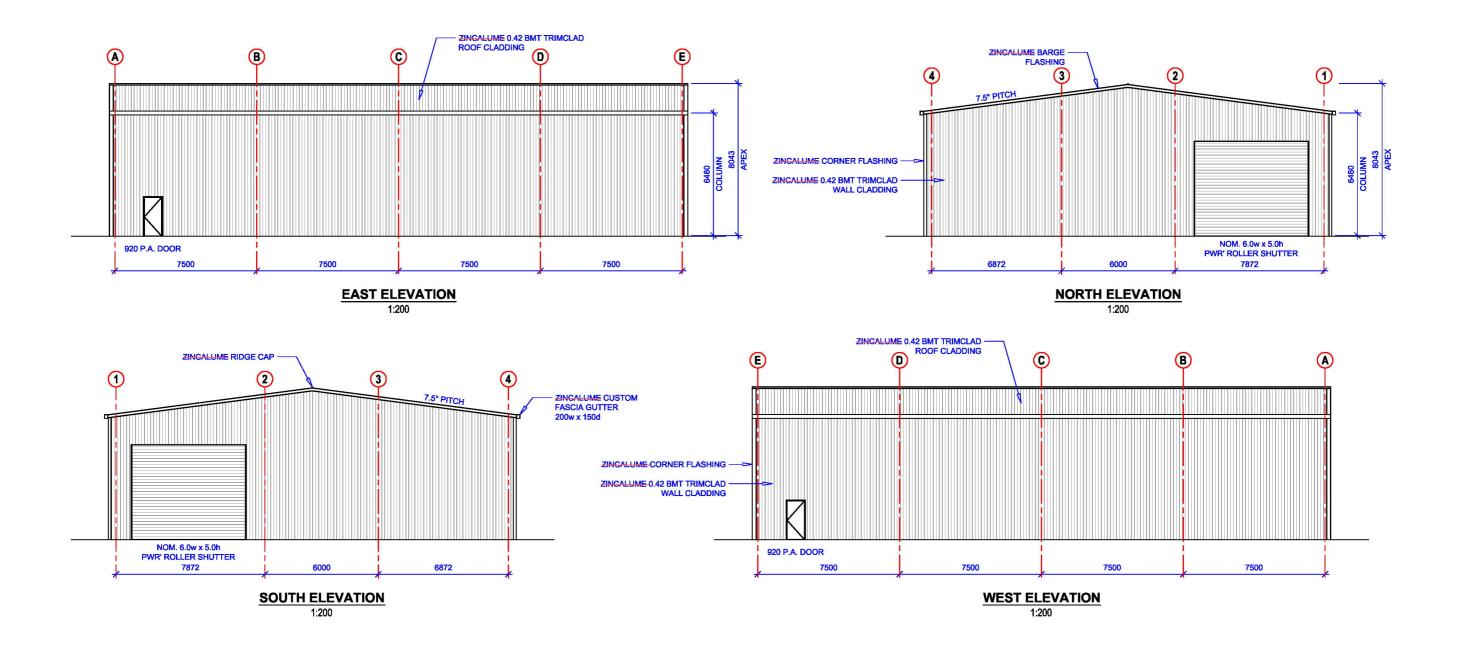

	ACTION STEEL PTY. LTD. 20-24 PLAYFORD STREET, STAWELL VIC 3380 PH - 1800 68 78 88 EMAIL - sales@actionsteel.com.au	NOTES:	REV.	DESCRIPTION	DATE	TE DRAWING No.		DATE:	SCALE:
ACTION			Α	PRELIMINARY FOR CHECKING	28/08/24	ASI-2661		28/08/2024 1	:200
						DRAWING NAME:			
		THIS DRAWING IS THE PROPERTY OF ACTION STEEL PTY. LTD. THIS DRAWING AND ANY				PROPOSED 30.0 x 21.0 x 6.50m SHED			
	WEB - www.actionsteel.com.au	ASSOCIATED DRAWINGS AND/OR COMPUTATIONS MUST NOT BE MANUFACTURED FROM, COPIED OR TRANSMITTED TO A THIRD PARTY WITHOUT WRITTEN PERMISSION FROM ACTION				DRAWN BY:	SHEET SIZE:	SHEET No.	REVISION:
THE BIG SHED PEOPLE		STEEL PTY. LTD.				B. URQUHART	A3	S01	A