



**EXISTING WEST ELEVATION**

SCALE 1:100

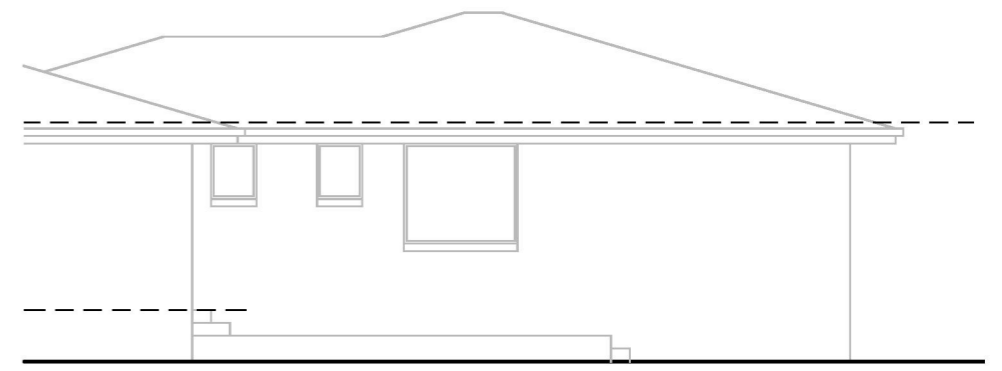

**EXISTING SOUTH ELEVATION**

SCALE 1:100

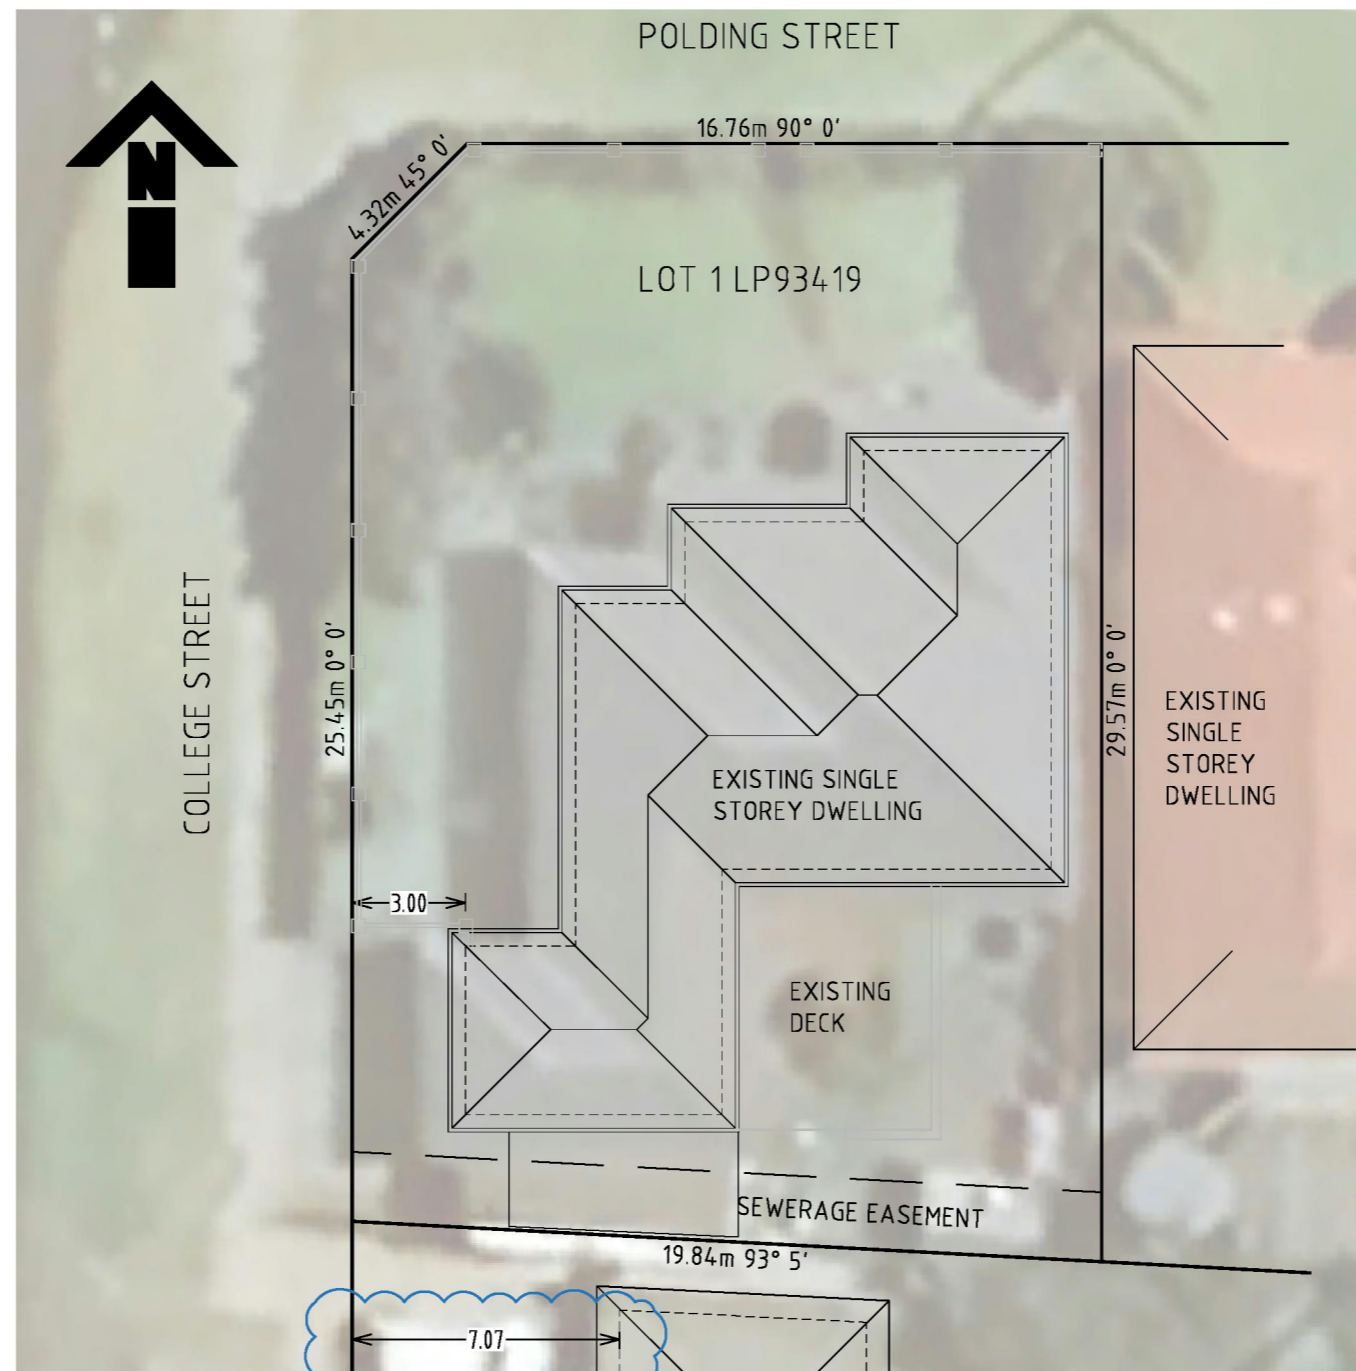

**EXISTING SITE PLAN**

SCALE 1:200


1. THESE DRAWINGS ARE BE READ TOGETHER WITH ALL RELEVANT SPECIFICATIONS, DRAWINGS, SKETCHES AND DOCUMENTATION PRODUCED FOR THE PROJECT.
2. ALL PERSONS UTILISING THESE DRAWINGS ARE TO VERIFY ALL DIMENSIONS DURING SETOUT PRIOR TO EXCAVATIONS.
3. FIGURED DIMENSIONS ARE TO BE GIVEN PREFERENCE BEFORE SCALING DRAWINGS.
3. CONSTRUCTION TECHNIQUES, MATERIALS AND SAFE WORK PRACTICES ARE TO BE IN ACCORDANCE WITH CURRENT CODES. READ AND UNDERSTAND ALL MATERIAL SAFETY DATA SHEETS RELEVANT TO THE PROJECT.

PROPOSED EXTENSION  
& COVERED AREA  
12 POLDING STREET  
PORT FAIRY

PROJECT NO. SHEET NO.  
1

SCALE 1:200, 100 A3

1. THESE DRAWINGS ARE BE READ TOGETHER WITH ALL RELEVANT SPECIFICATIONS, DRAWINGS, SKETCHES AND DOCUMENTATION PRODUCED FOR THE PROJECT.
2. ALL PERSONS UTILISING THESE DRAWINGS ARE TO VERIFY ALL DIMENSIONS DURING SETOUT PRIOR TO EXCAVATIONS.
3. FIGURED DIMENSIONS ARE TO BE GIVEN PREFERENCE BEFORE SCALING DRAWINGS.
3. CONSTRUCTION TECHNIQUES, MATERIALS AND SAFE WORK PRACTICES ARE TO BE IN ACCORDANCE WITH CURRENT CODES. READ AND UNDERSTAND ALL MATERIAL SAFETY DATA SHEETS RELEVANT TO THE PROJECT.

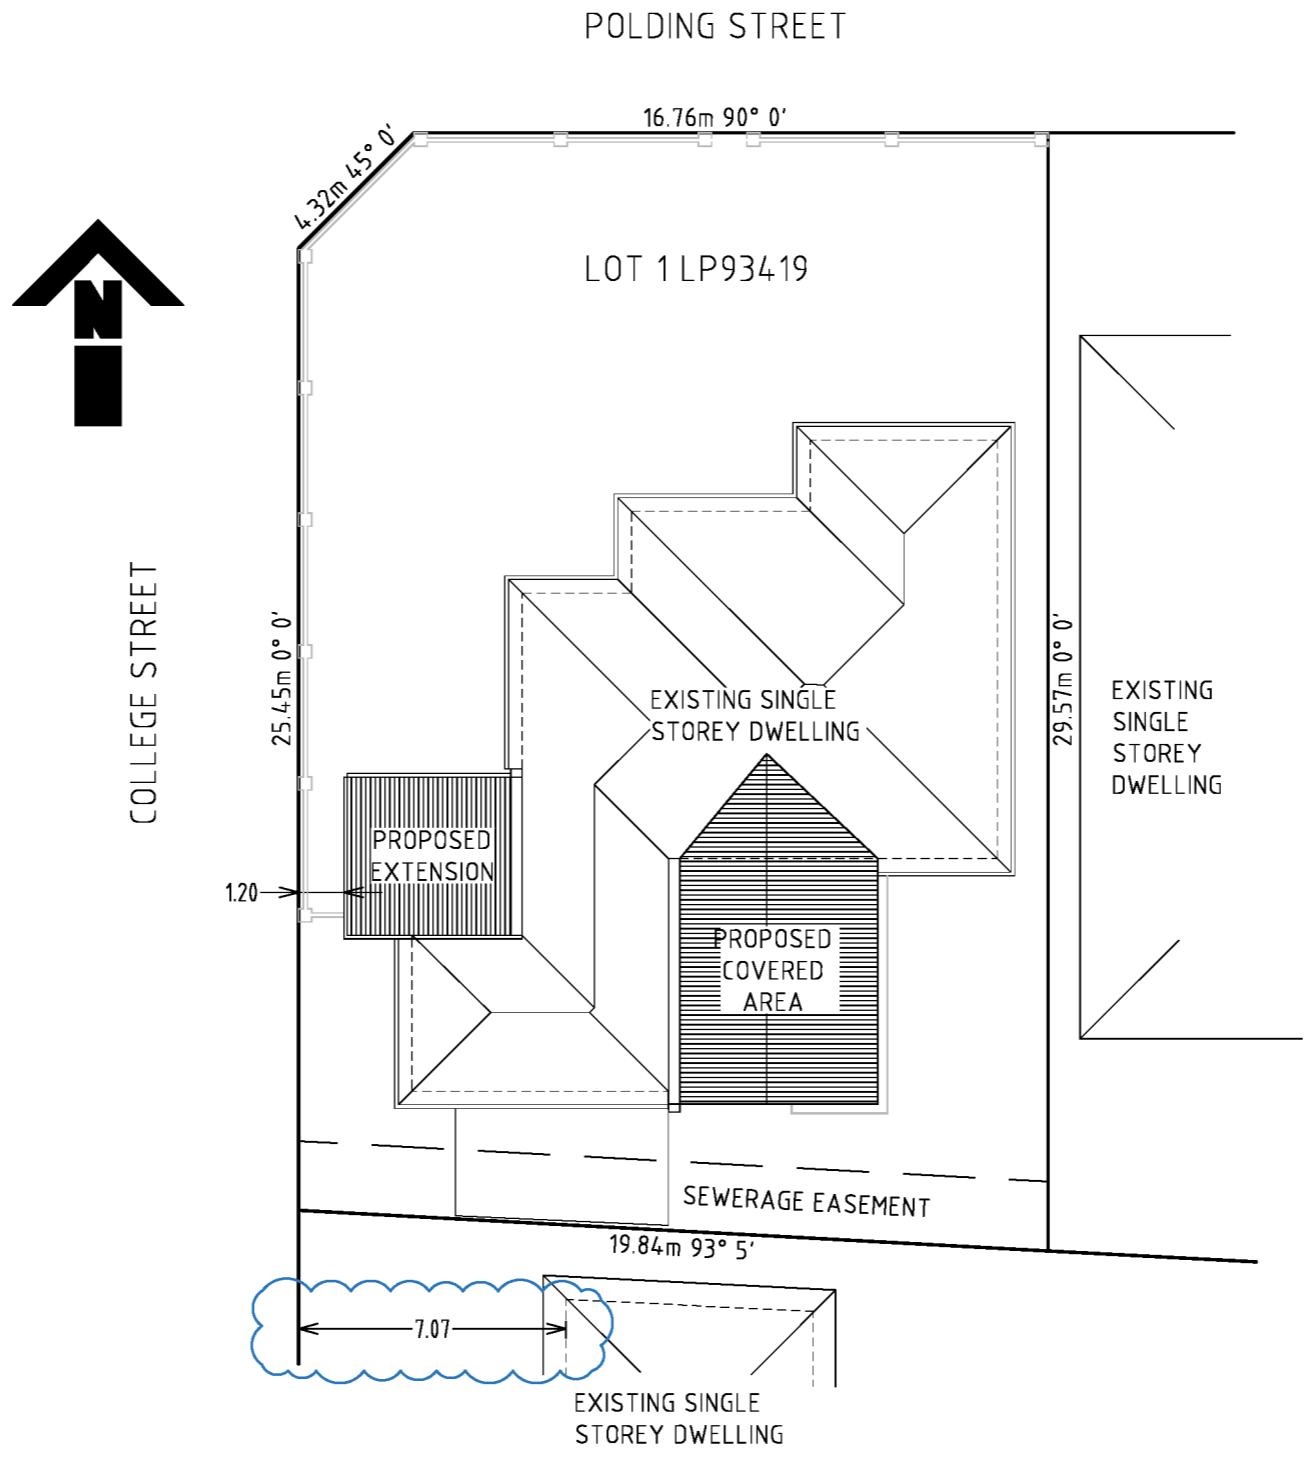


**PROPOSED SITE PLAN**  
SCALE 1:200

PROPOSED EXTENSION  
& COVERED AREA  
12 POLDING STREET  
PORT FAIRY

PROJECT NO. SHEET NO.  
2

SCALE 1:200 A3

1. THESE DRAWINGS ARE BE READ TOGETHER WITH ALL RELEVANT SPECIFICATIONS, DRAWINGS, SKETCHES AND DOCUMENTATION PRODUCED FOR THE PROJECT.
2. ALL PERSONS UTILISING THESE DRAWINGS ARE TO VERIFY ALL DIMENSIONS DURING SETOUT PRIOR TO EXCAVATIONS.
3. FIGURED DIMENSIONS ARE TO BE GIVEN PREFERENCE BEFORE SCALING DRAWINGS.
3. CONSTRUCTION TECHNIQUES, MATERIALS AND SAFE WORK PRACTICES ARE TO BE IN ACCORDANCE WITH CURRENT CODES. READ AND UNDERSTAND ALL MATERIAL SAFETY DATA SHEETS RELEVANT TO THE PROJECT.

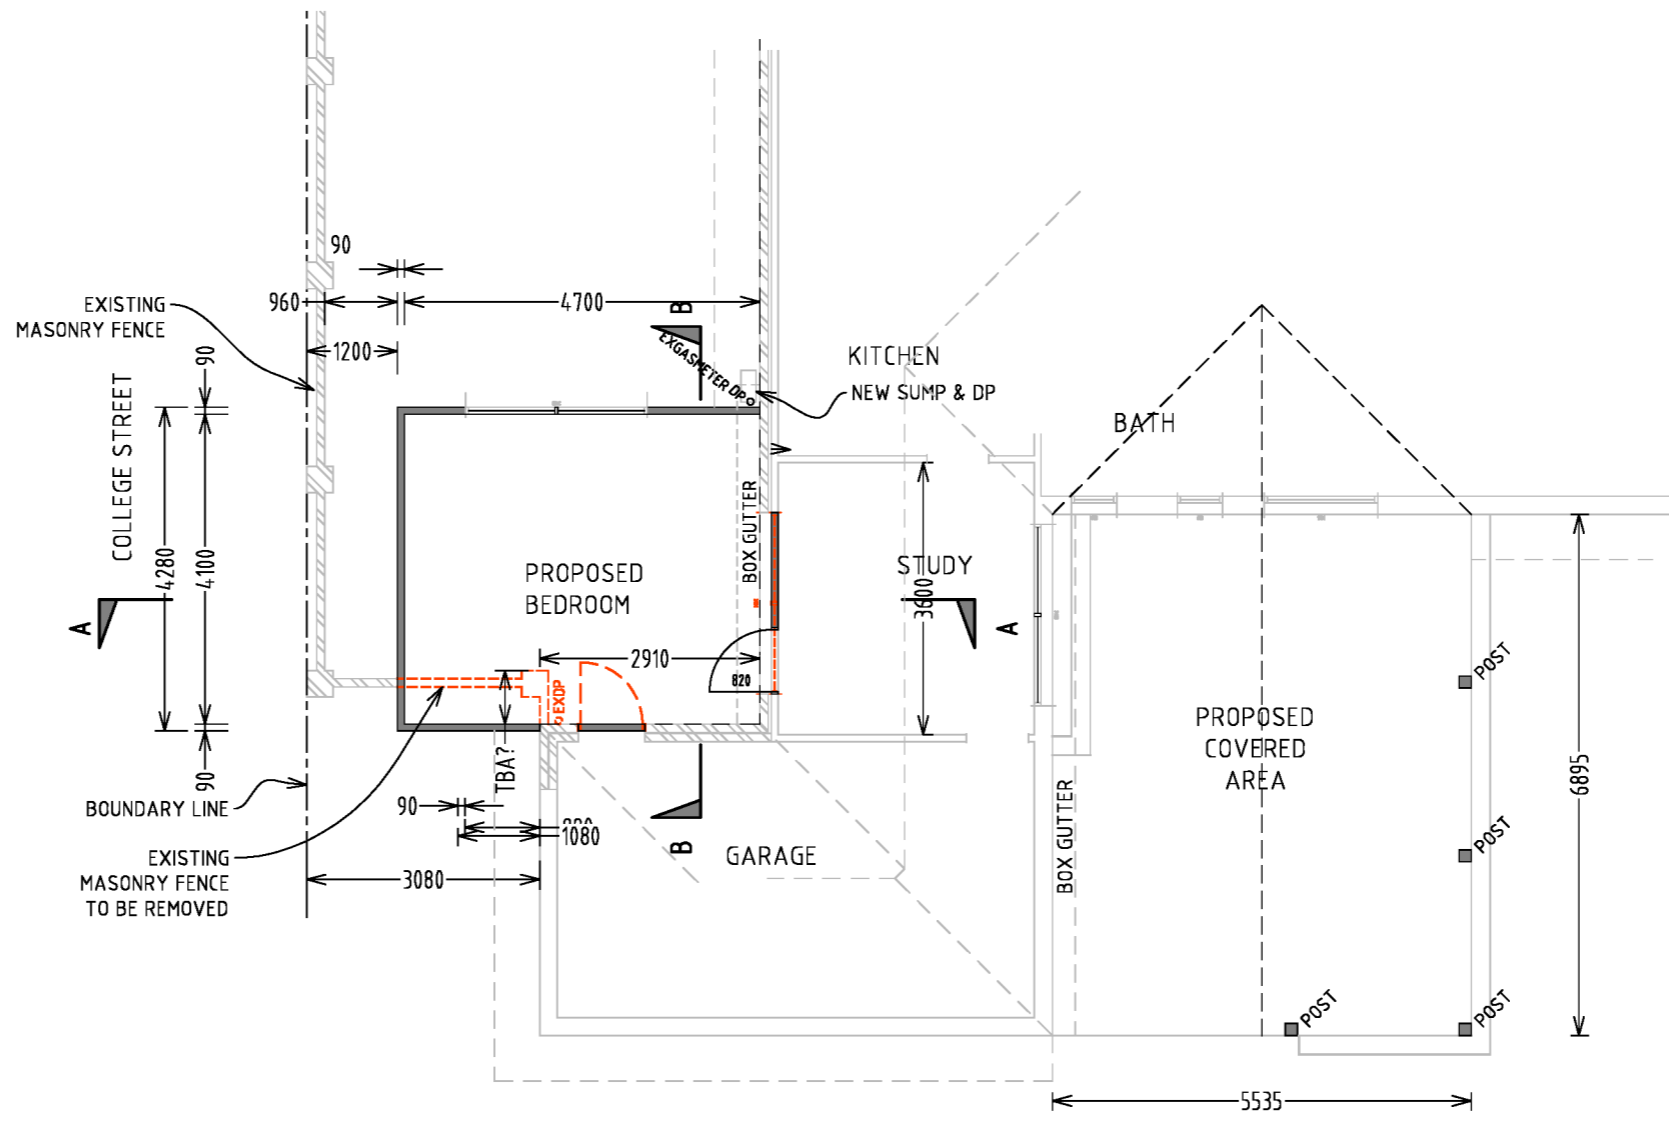


**PROPOSED FLOOR PLAN**  
SCALE 1:100

PROPOSED EXTENSION  
& COVERED AREA  
12 POLDING STREET  
PORT FAIRY


PROJECT NO. SHEET NO.  
3

SCALE 1:100 A3


1. THESE DRAWINGS ARE TO BE READ TOGETHER WITH ALL RELEVANT SPECIFICATIONS, DRAWINGS, SKETCHES AND DOCUMENTATION PRODUCED FOR THE PROJECT.
2. ALL PERSONS UTILISING THESE DRAWINGS ARE TO VERIFY ALL DIMENSIONS DURING SETOUT PRIOR TO EXCAVATIONS.
3. FIGURED DIMENSIONS ARE TO BE GIVEN PREFERENCE BEFORE SCALING DRAWINGS.
3. CONSTRUCTION TECHNIQUES, MATERIALS AND SAFE WORK PRACTICES ARE TO BE IN ACCORDANCE WITH CURRENT CODES. READ AND UNDERSTAND ALL MATERIAL SAFETY DATA SHEETS RELEVANT TO THE PROJECT.

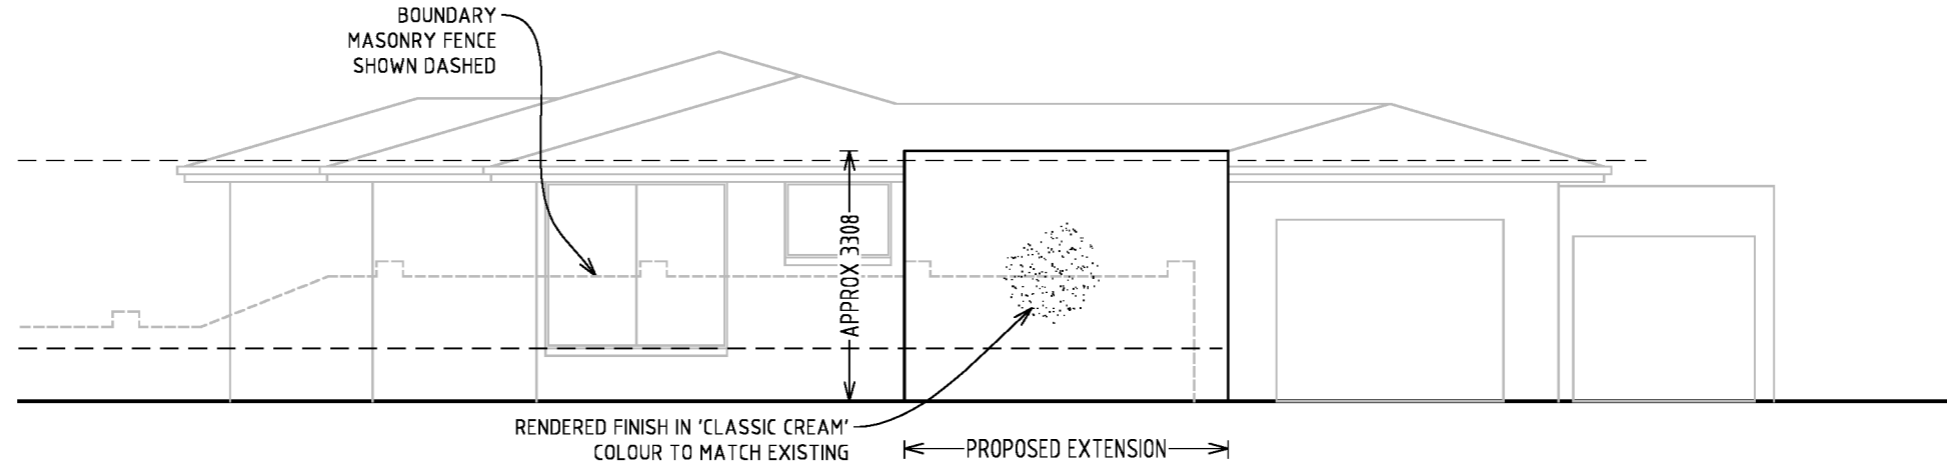

**PROPOSED WEST ELEVATION (BEDROOM EXTENSION)**  
SCALE 1:100

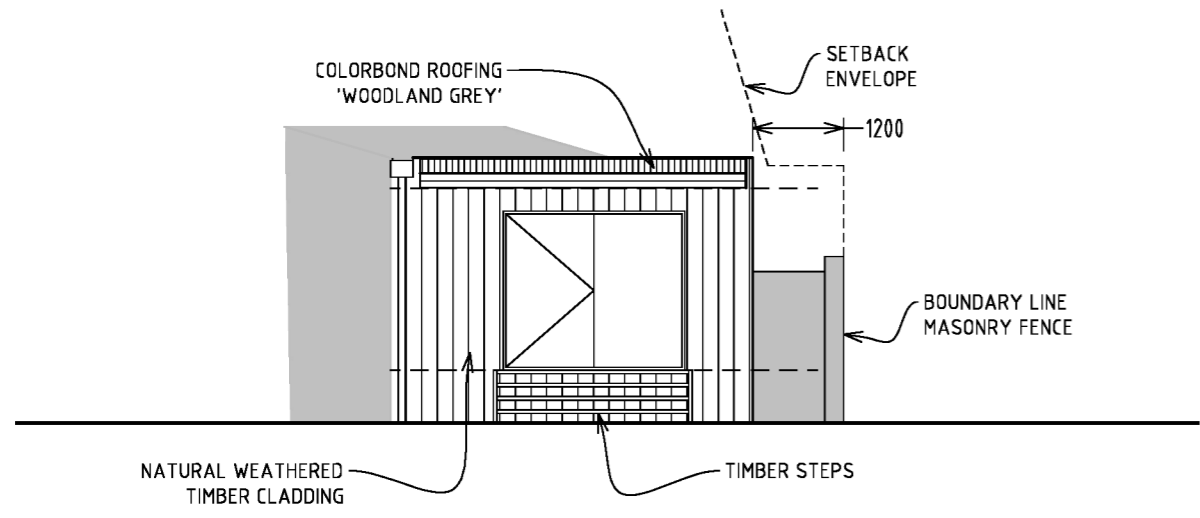


**PROPOSED NORTH ELEVATION (BEDROOM EXTENSION)**  
SCALE 1:100

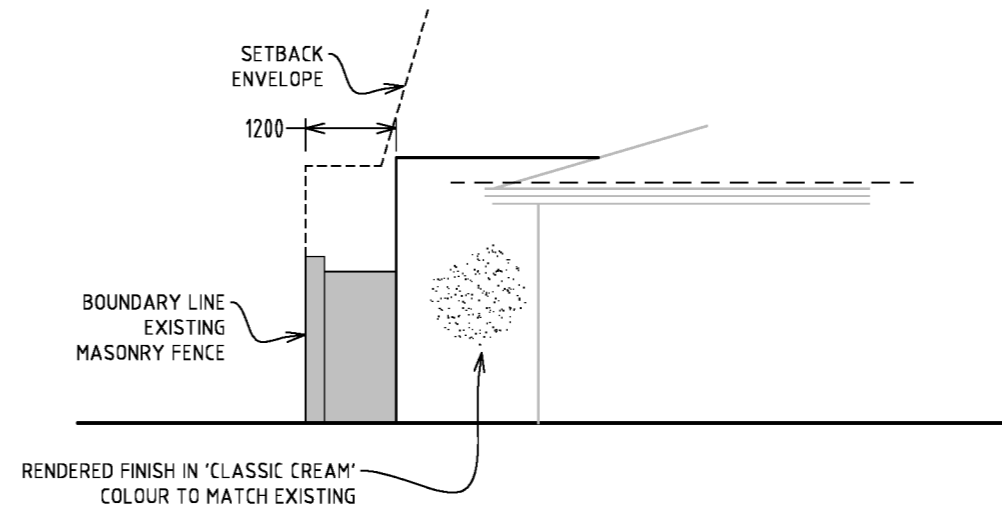

**PROPOSED SOUTH ELEVATION (BEDROOM EXTENSION)**  
SCALE 1:100

1. THESE DRAWINGS ARE BE READ TOGETHER WITH ALL RELEVANT SPECIFICATIONS, DRAWINGS, SKETCHES AND DOCUMENTATION PRODUCED FOR THE PROJECT.
2. ALL PERSONS UTILISING THESE DRAWINGS ARE TO VERIFY ALL DIMENSIONS DURING SETOUT PRIOR TO EXCAVATIONS.
3. FIGURED DIMENSIONS ARE TO BE GIVEN PREFERENCE BEFORE SCALING DRAWINGS.
3. CONSTRUCTION TECHNIQUES, MATERIALS AND SAFE WORK PRACTICES ARE TO BE IN ACCORDANCE WITH CURRENT CODES. READ AND UNDERSTAND ALL MATERIAL SAFETY DATA SHEETS RELEVANT TO THE PROJECT.

**ROOF FINISH COLOUR: COLORBOND IN WOODLAND GREY WITH 2-3 LENGTHS OF CORRUGATED POLYCARBONATE IN SOLAR GREY TO ALLOW SOME LIGHT IN AS THE PERGOLA FACES SOUTH AND EAST**

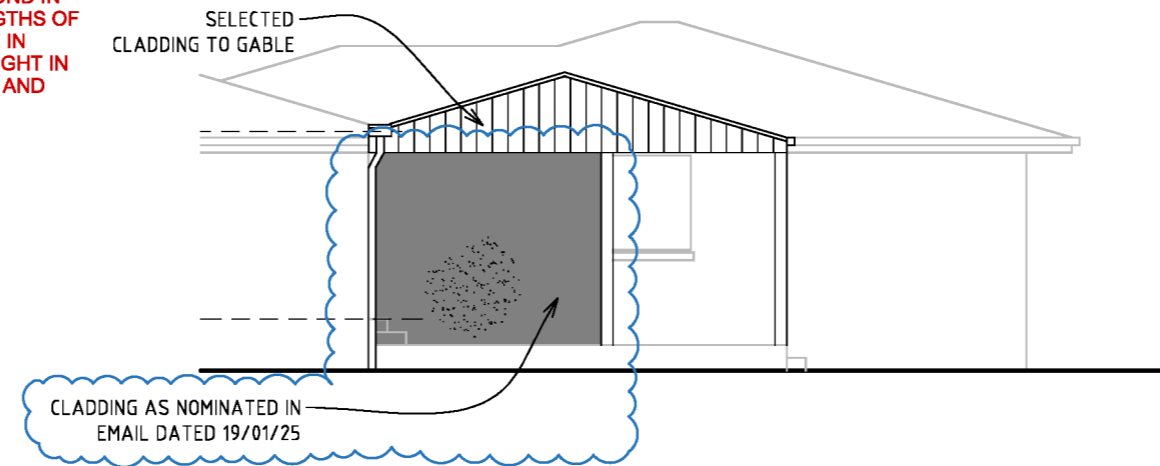


**SCREEN: WOODLAND GREY COLOURBOND TO MATCH THE ROOFING AND THE EXISTING STRUCTURE**

### PROPOSED SOUTH ELEVATION (COVERED AREA)

SCALE 1:100

**ROOF FINISH COLOUR: COLORBOND IN WOODLAND GREY WITH 2-3 LENGTHS OF CORRUGATED POLYCARBONATE IN SOLAR GREY TO ALLOW SOME LIGHT IN AS THE PERGOLA FACES SOUTH AND EAST**

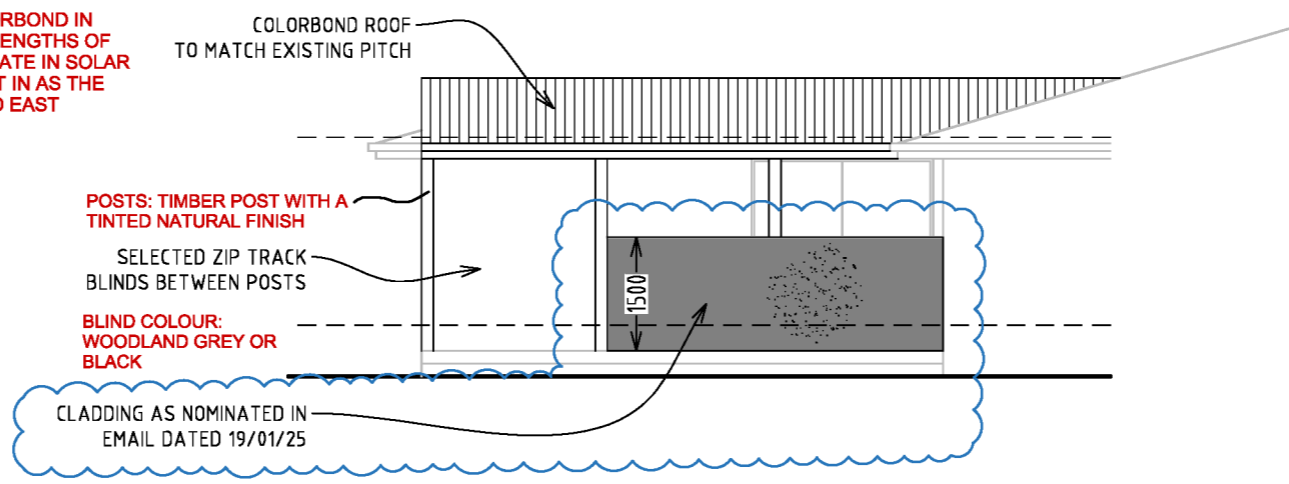

**CLADDING TO BE TIMBER, THE SAME STAIN AS THE DECK AND SIMILAR**

### PROPOSED EAST ELEVATION (COVERED AREA)


SCALE 1:100

PROPOSED EXTENSION & COVERED AREA  
12 POLDING STREET  
PORT FAIRY


PROJECT NO. SHEET NO.  
5

SCALE 1:100 A3

1. THESE DRAWINGS ARE BE READ TOGETHER WITH ALL RELEVANT SPECIFICATIONS, DRAWINGS, SKETCHES AND DOCUMENTATION PRODUCED FOR THE PROJECT.
2. ALL PERSONS UTILISING THESE DRAWINGS ARE TO VERIFY ALL DIMENSIONS DURING SETOUT PRIOR TO EXCAVATIONS.
3. FIGURED DIMENSIONS ARE TO BE GIVEN PREFERENCE BEFORE SCALING DRAWINGS.
3. CONSTRUCTION TECHNIQUES, MATERIALS AND SAFE WORK PRACTICES ARE TO BE IN ACCORDANCE WITH CURRENT CODES. READ AND UNDERSTAND ALL MATERIAL SAFETY DATA SHEETS RELEVANT TO THE PROJECT.

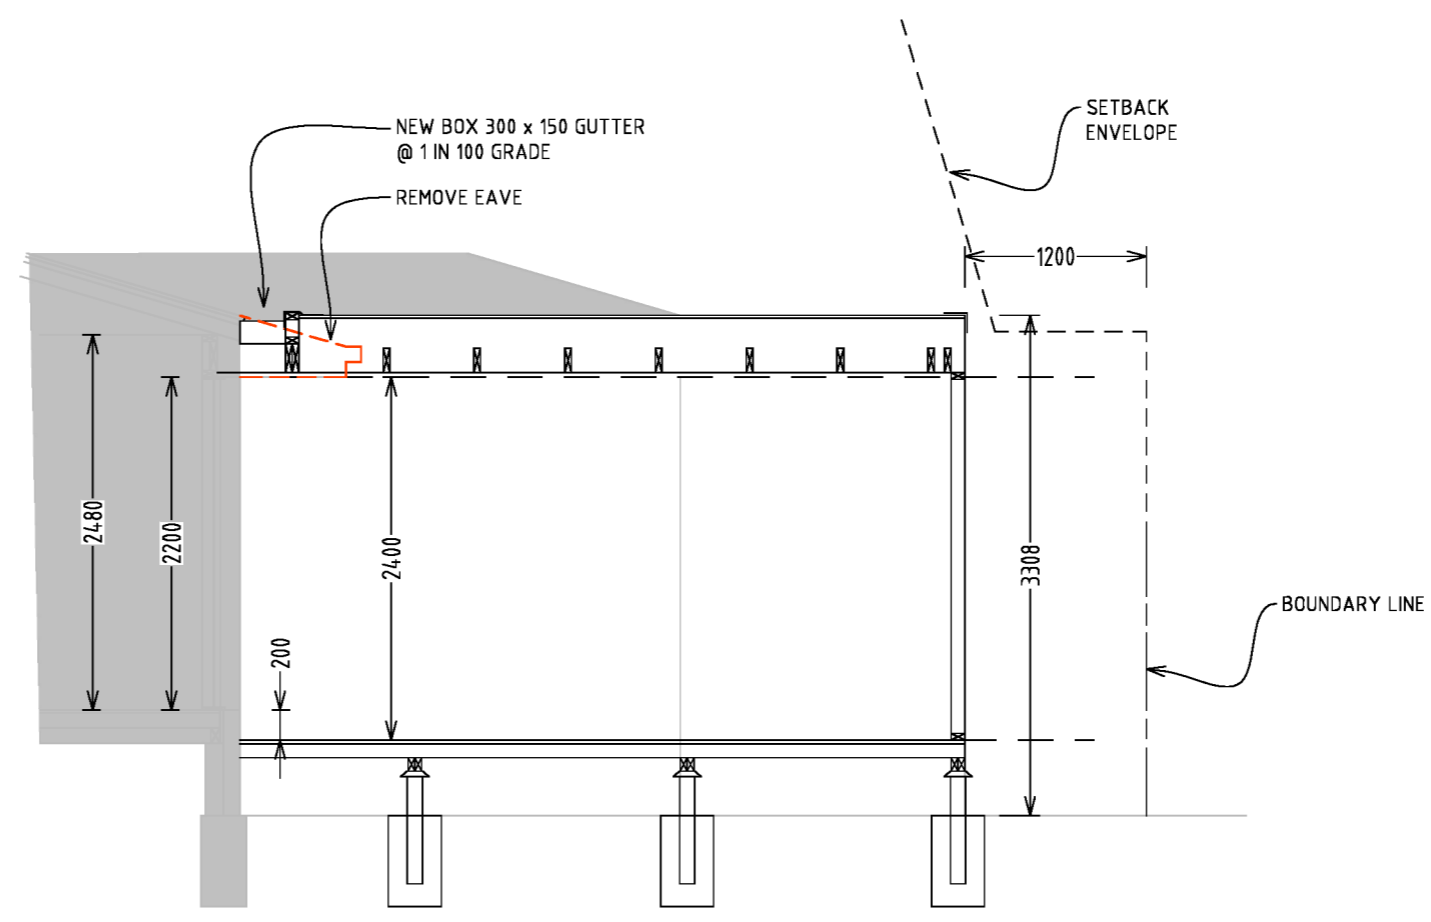

**SECTION A-A**  
SCALE 1:50

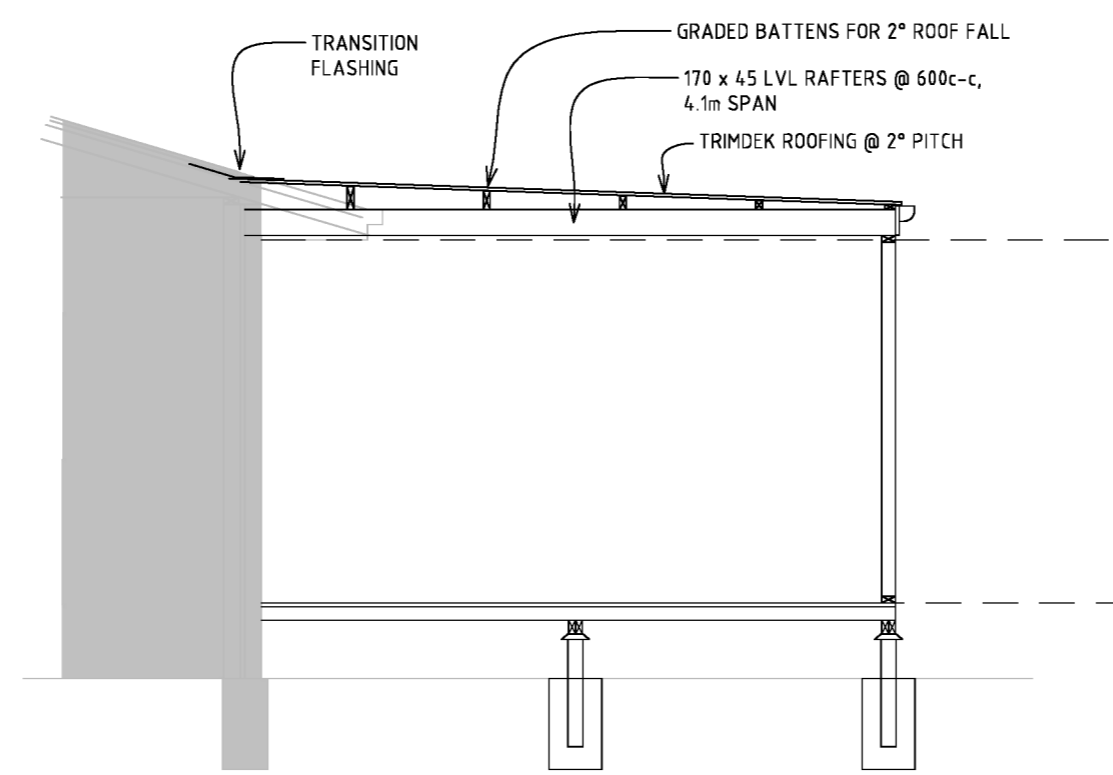

**SECTION B-B**  
SCALE 1:50