


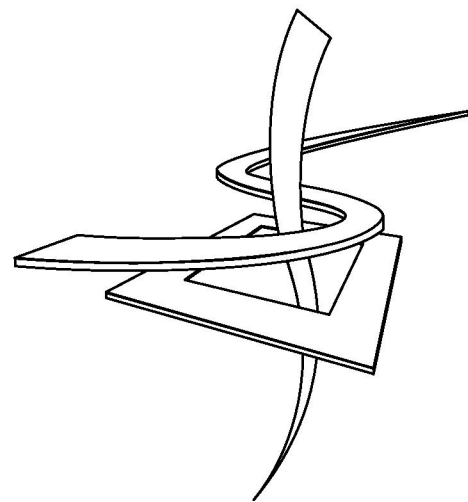

PETER JACKSON DESIGN PTY. LTD.

Multi Award Winning Building Designers
1/267 Centre Road, Bentleigh, Vic, 3204

peter@peterjackson.net.au
www.peterjackson.net.au
A.C.N 063 887 883



TOWN PLANNING 'TPI'


Thursday, 31 October 2024

PROPOSED NEW RESIDENCE

FOR:




9 TOWILLA WAY,
KILLARNEY

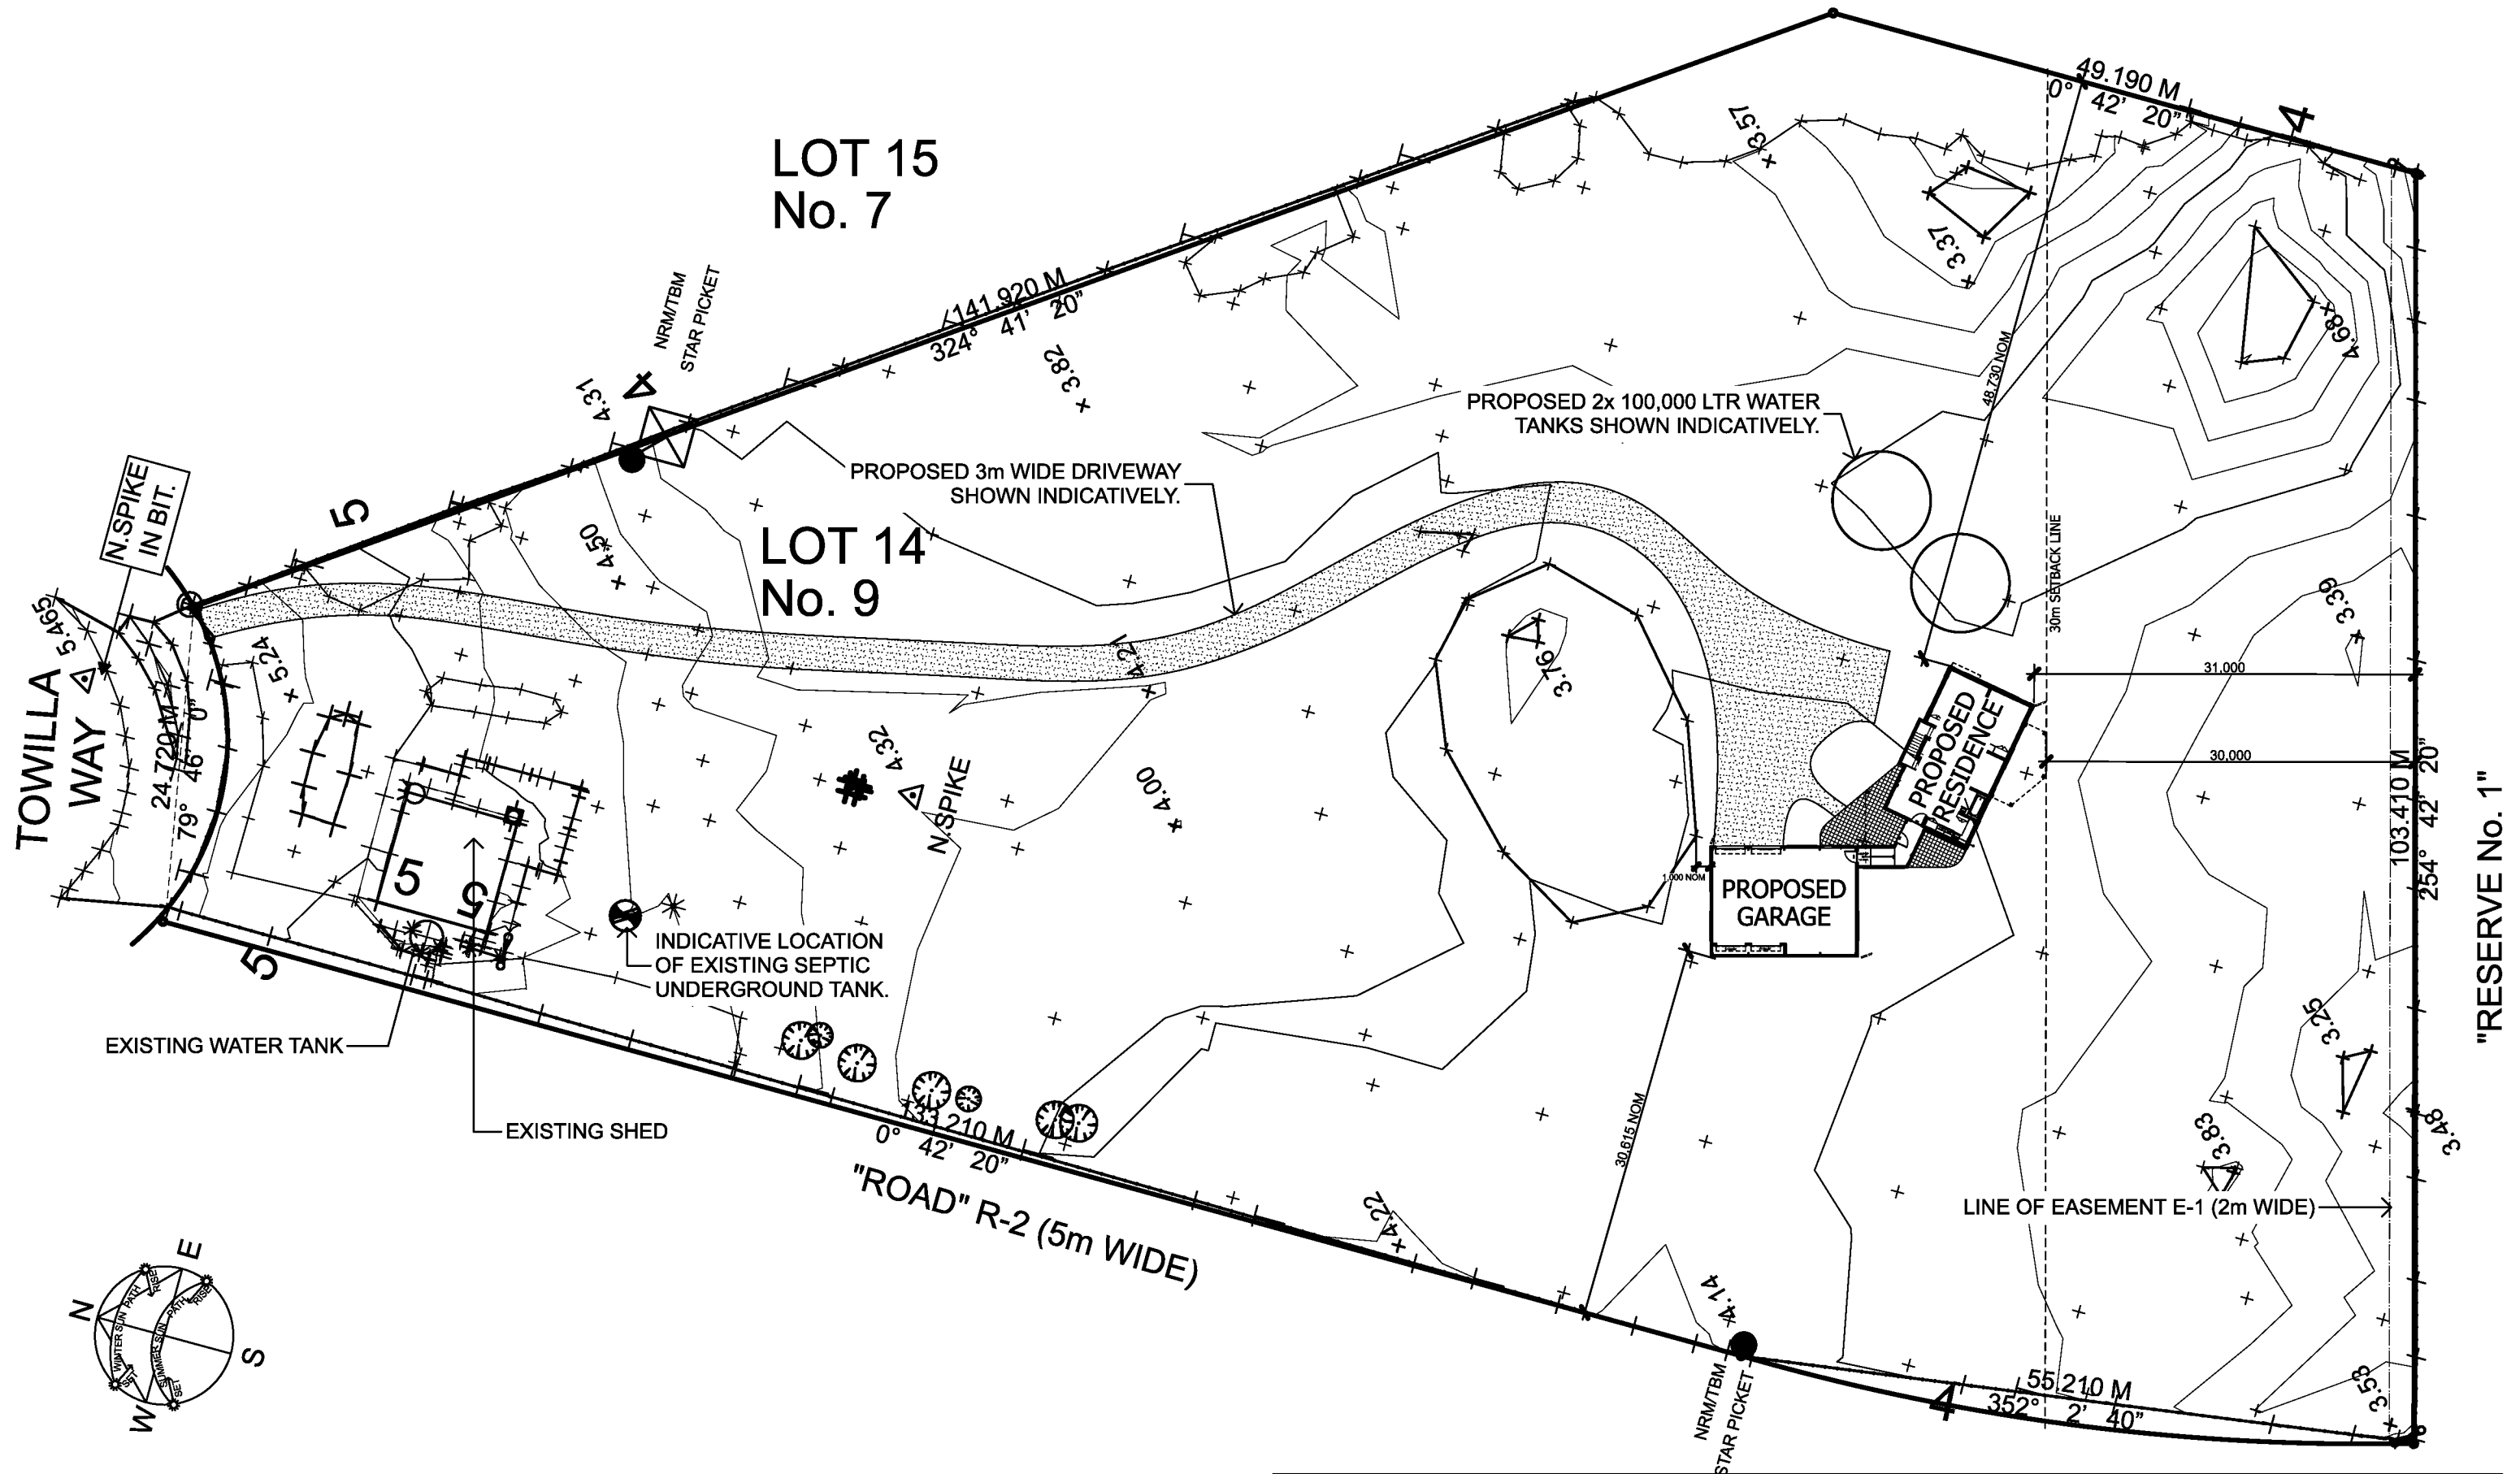

PROPOSED SITE PLAN


SCALE: 1:500

This drawing may not be used or reproduced in any form without the prior consent of Peter Jackson Design P/L.
© Design Copyright 2024. Peter Jackson Design P/L.

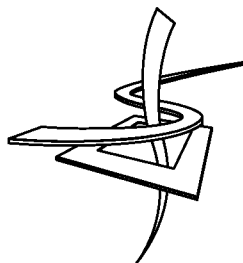

**PETER JACKSON
DESIGN PTY. LTD.**
Multi Award Winning Building Designers
1/267 Centre Rd, Bentleigh, Vic 3204
tel [REDACTED]
fax [REDACTED]
peter@peterjackson.net.au
www.peterjackson.net.au
A.C.N 063 887 883


TOWN PLANNING 'TPI'
Friday 1 November 2024
PROPOSED NEW RESIDENCE
FOR: [REDACTED]
**9 TOWILLA WAY,
KILLARNEY**

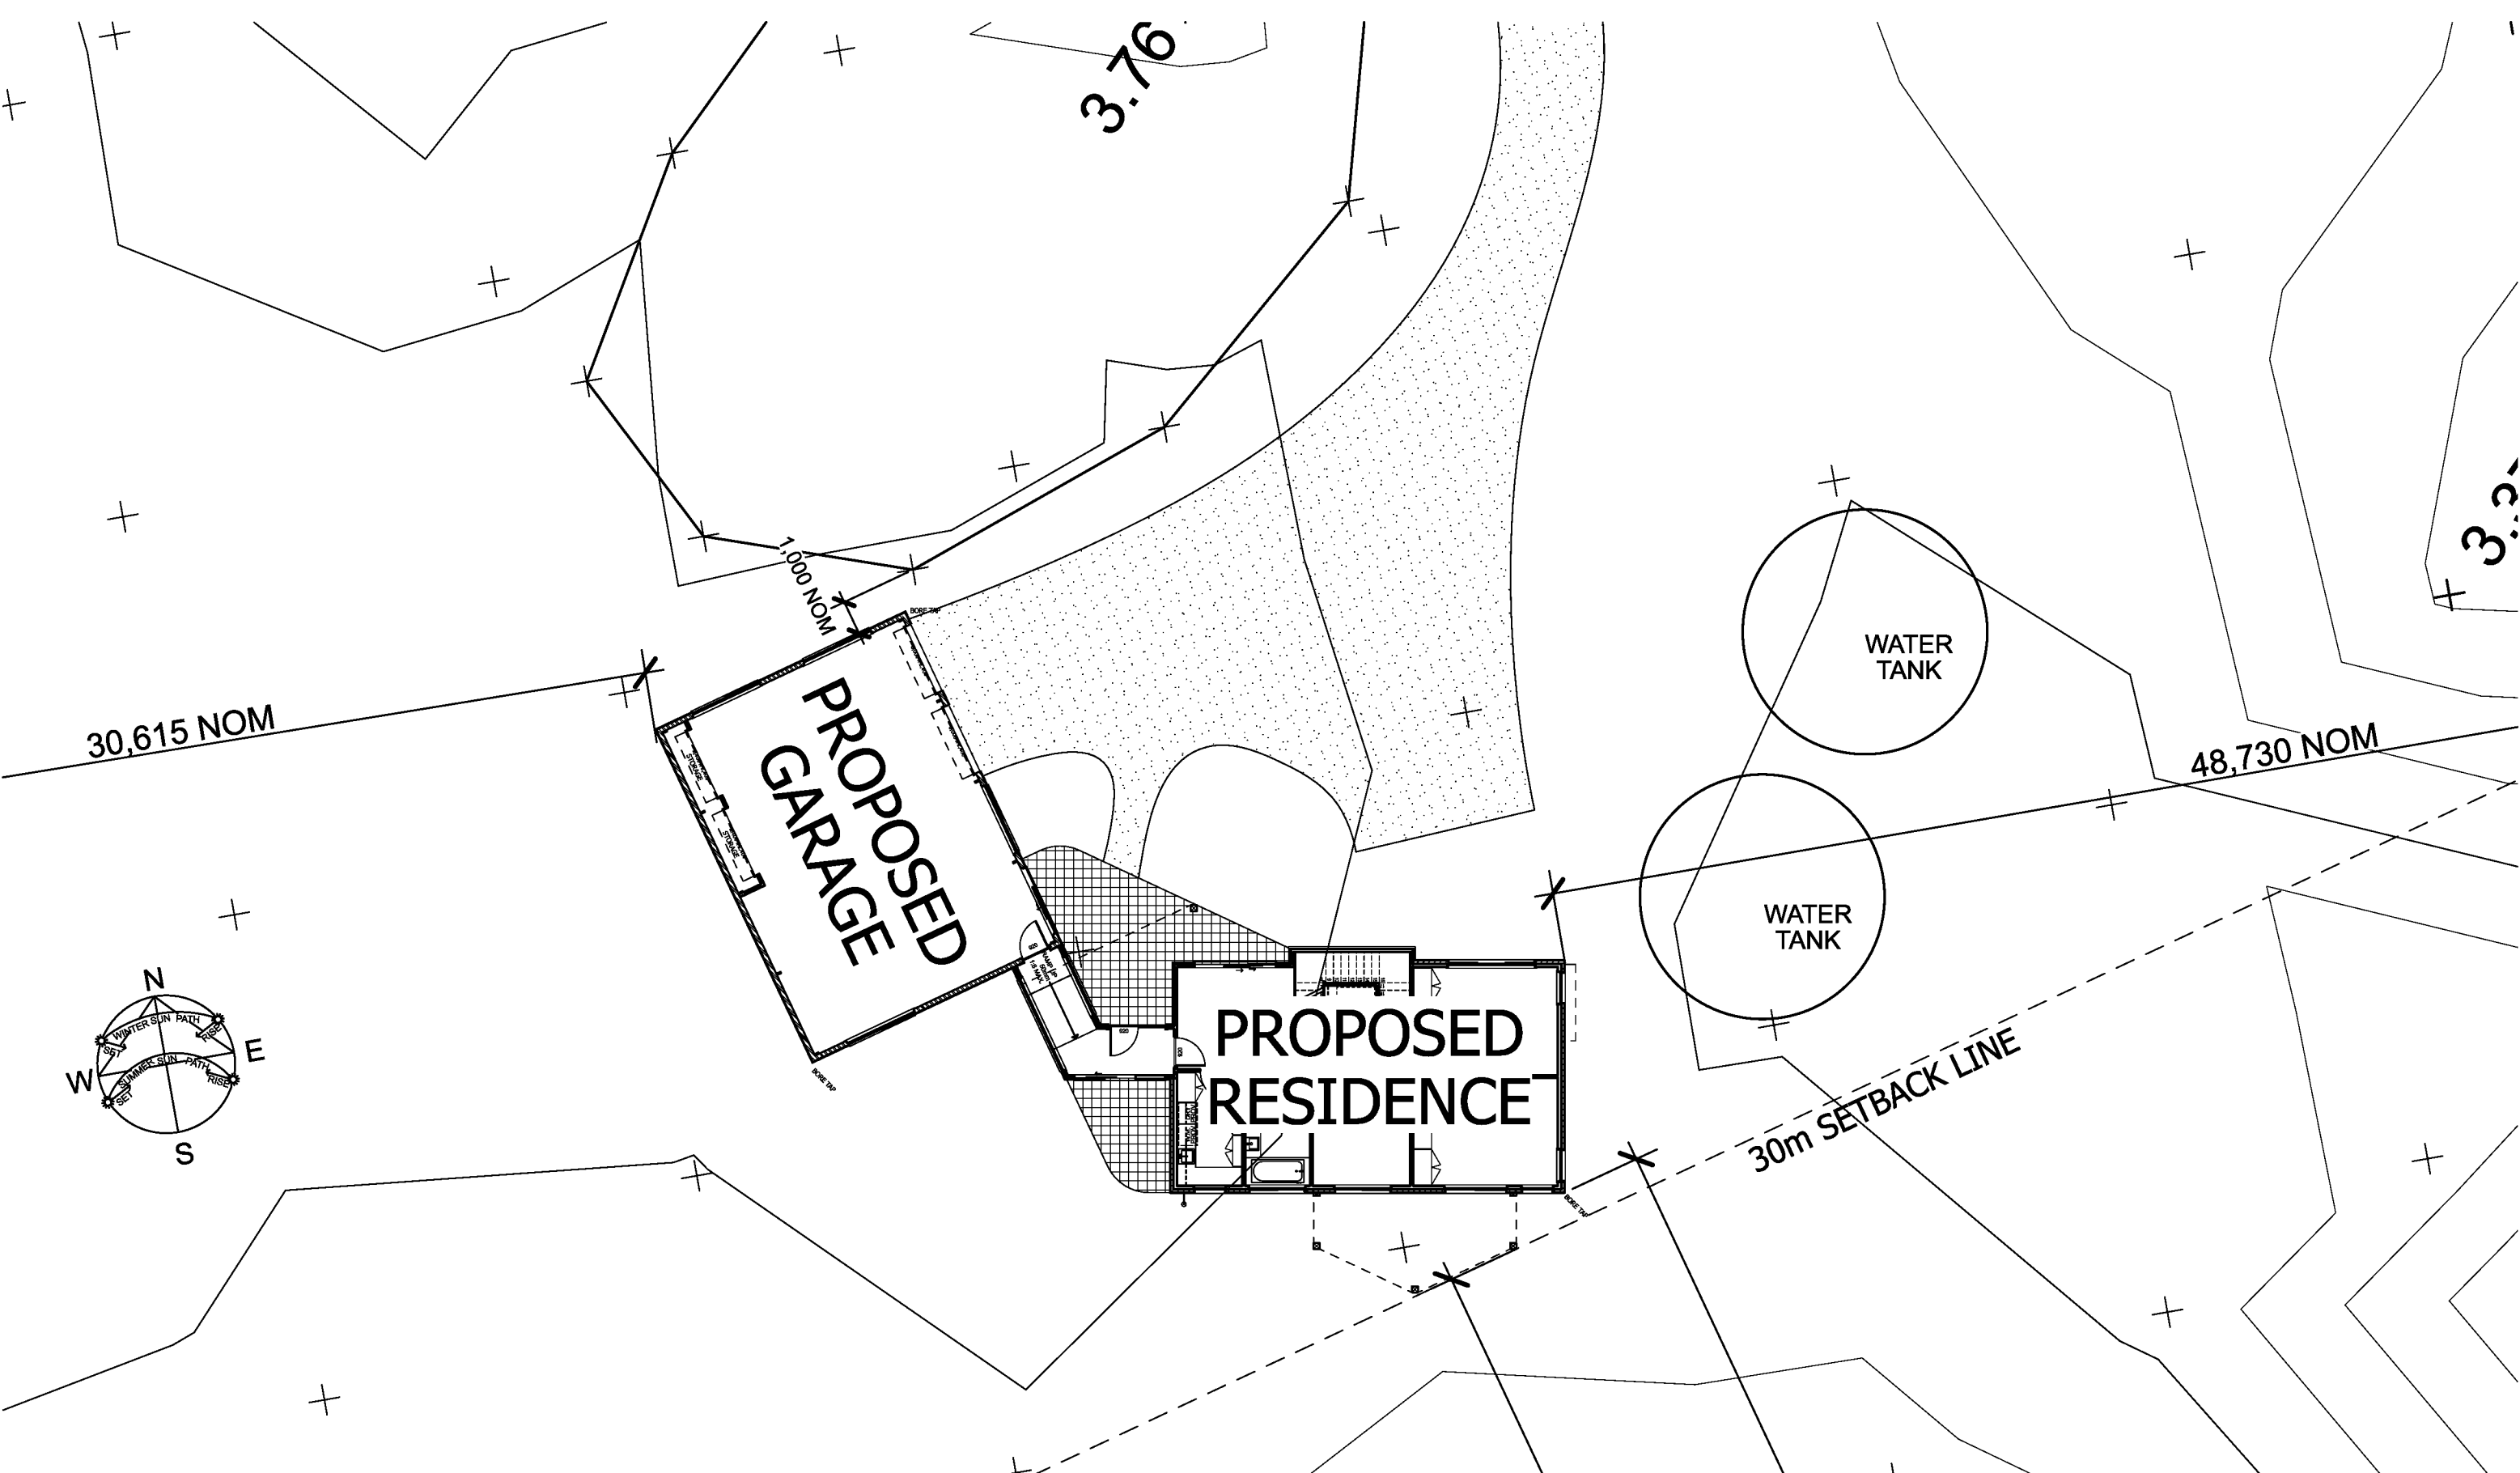

PROPOSED SITE CONTEXT PLAN

SCALE: 1:200

This drawing may not be used or reproduced in any form without the prior consent of Peter Jackson Design P/L.
© Design Copyright 2024. Peter Jackson Design P/L.

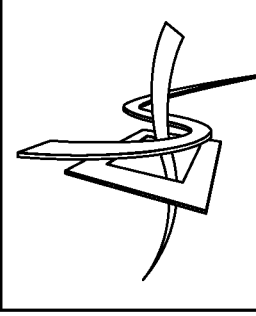

**PETER JACKSON
DESIGN PTY. LTD.**

Multi Award Winning Building Designers
1/267 Centre Rd, Bentleigh, Vic 3204
tel : [REDACTED]
fax : [REDACTED]
peter@peterjackson.net.au
www.peterjackson.net.au
A.C.N 063 887 883


TOWN PLANNING 'TPI'
Thursday, 31 October 2024

PROPOSED NEW RESIDENCE

FOR: [REDACTED]
**9 TOWILLA WAY,
KILLARNEY**


SHEET 4 OF 12

AREA ANALYSIS		
	Area (m2)	Area (sqs)
1. Proposed Residence	208.76	22.47
2. Proposed Garage	108.00	11.63
3. Proposed O/dr Living	23.98	
4. Proposed Balcony	16.81	

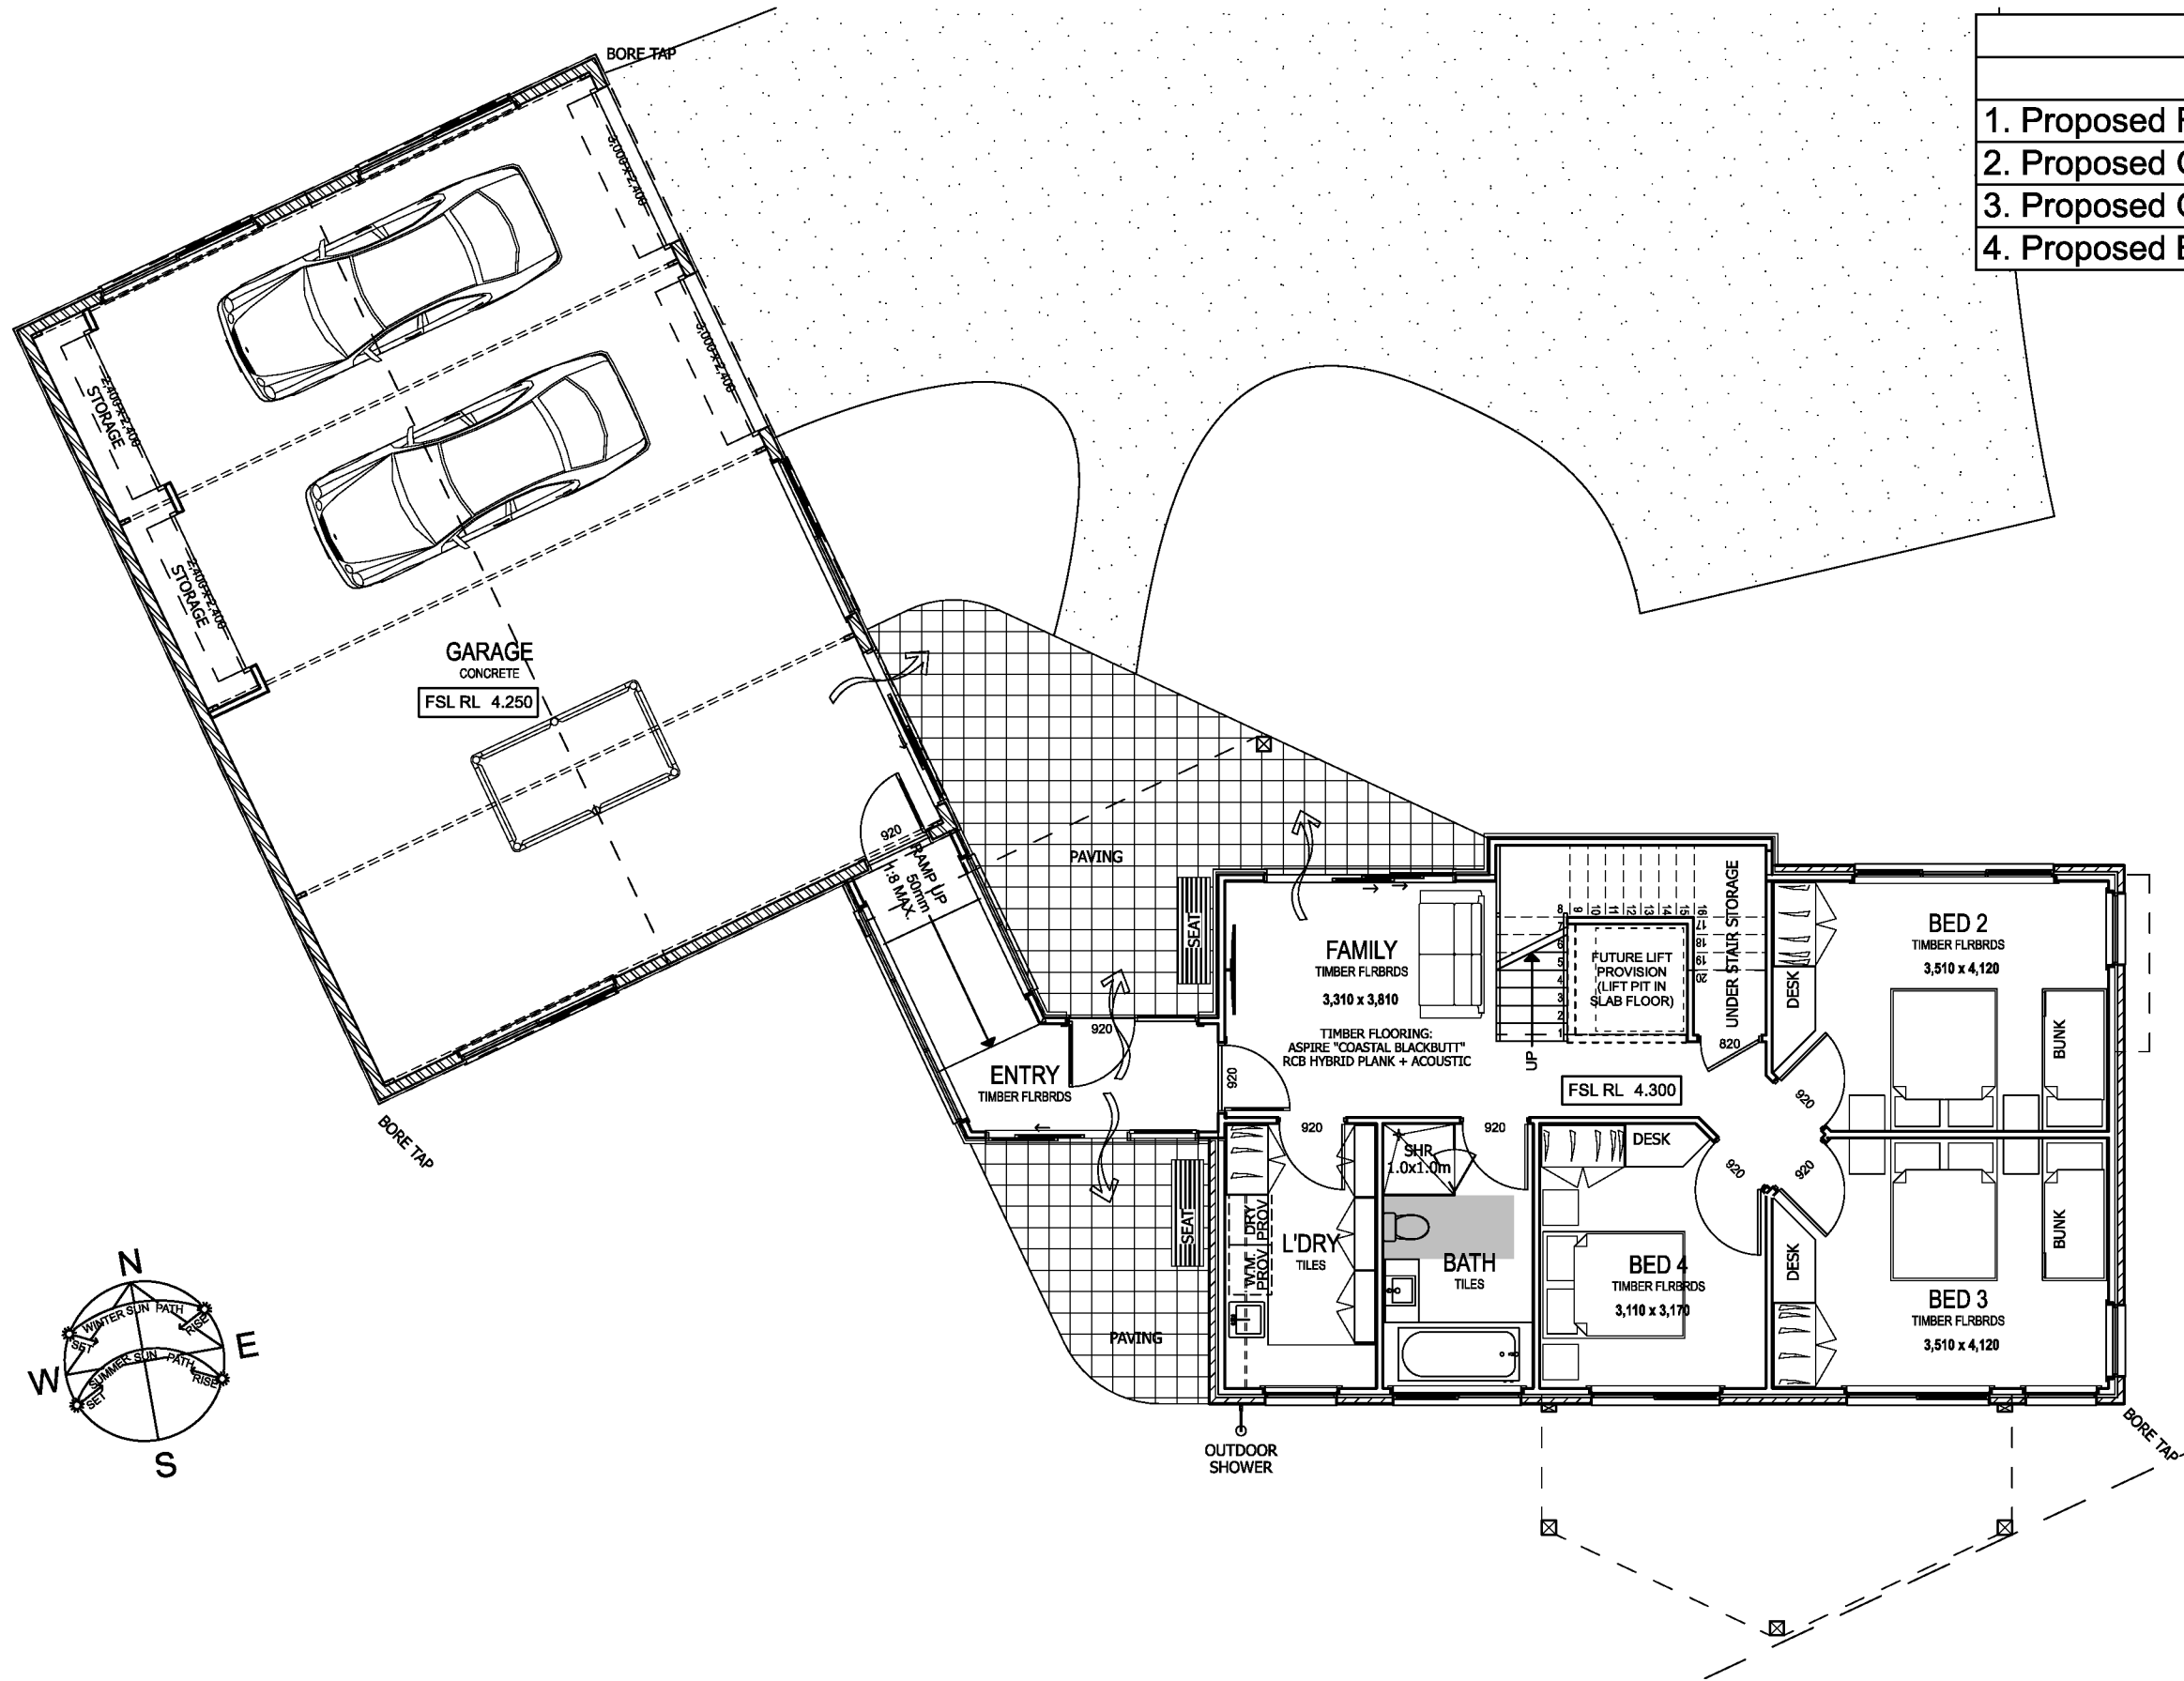


PROPOSED GROUND FLOOR PLAN

SCALE: 1:100, 1:1

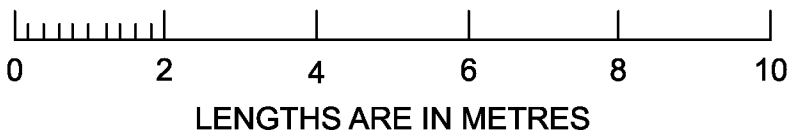

This drawing may not be used or reproduced in any form without the prior consent of Peter Jackson Design P/L.
© Design Copyright 2024. Peter Jackson Design P/L.

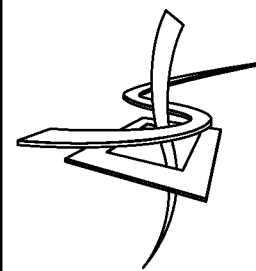


PETER JACKSON
DESIGN PTY. LTD.
Multi Award Winning Building Designers
1/267 Centre Rd, Bentleigh, Vic 3204
tel [REDACTED]
fax [REDACTED]
peter@peterjackson.net.au
www.peterjackson.net.au
A.C.N 063 887 883

TOWN PLANNING 'TPI'
Thursday, 31 October 2024


PROPOSED NEW RESIDENCE

FOR: [REDACTED]
9 TOWILLA WAY,
KILLARNEY

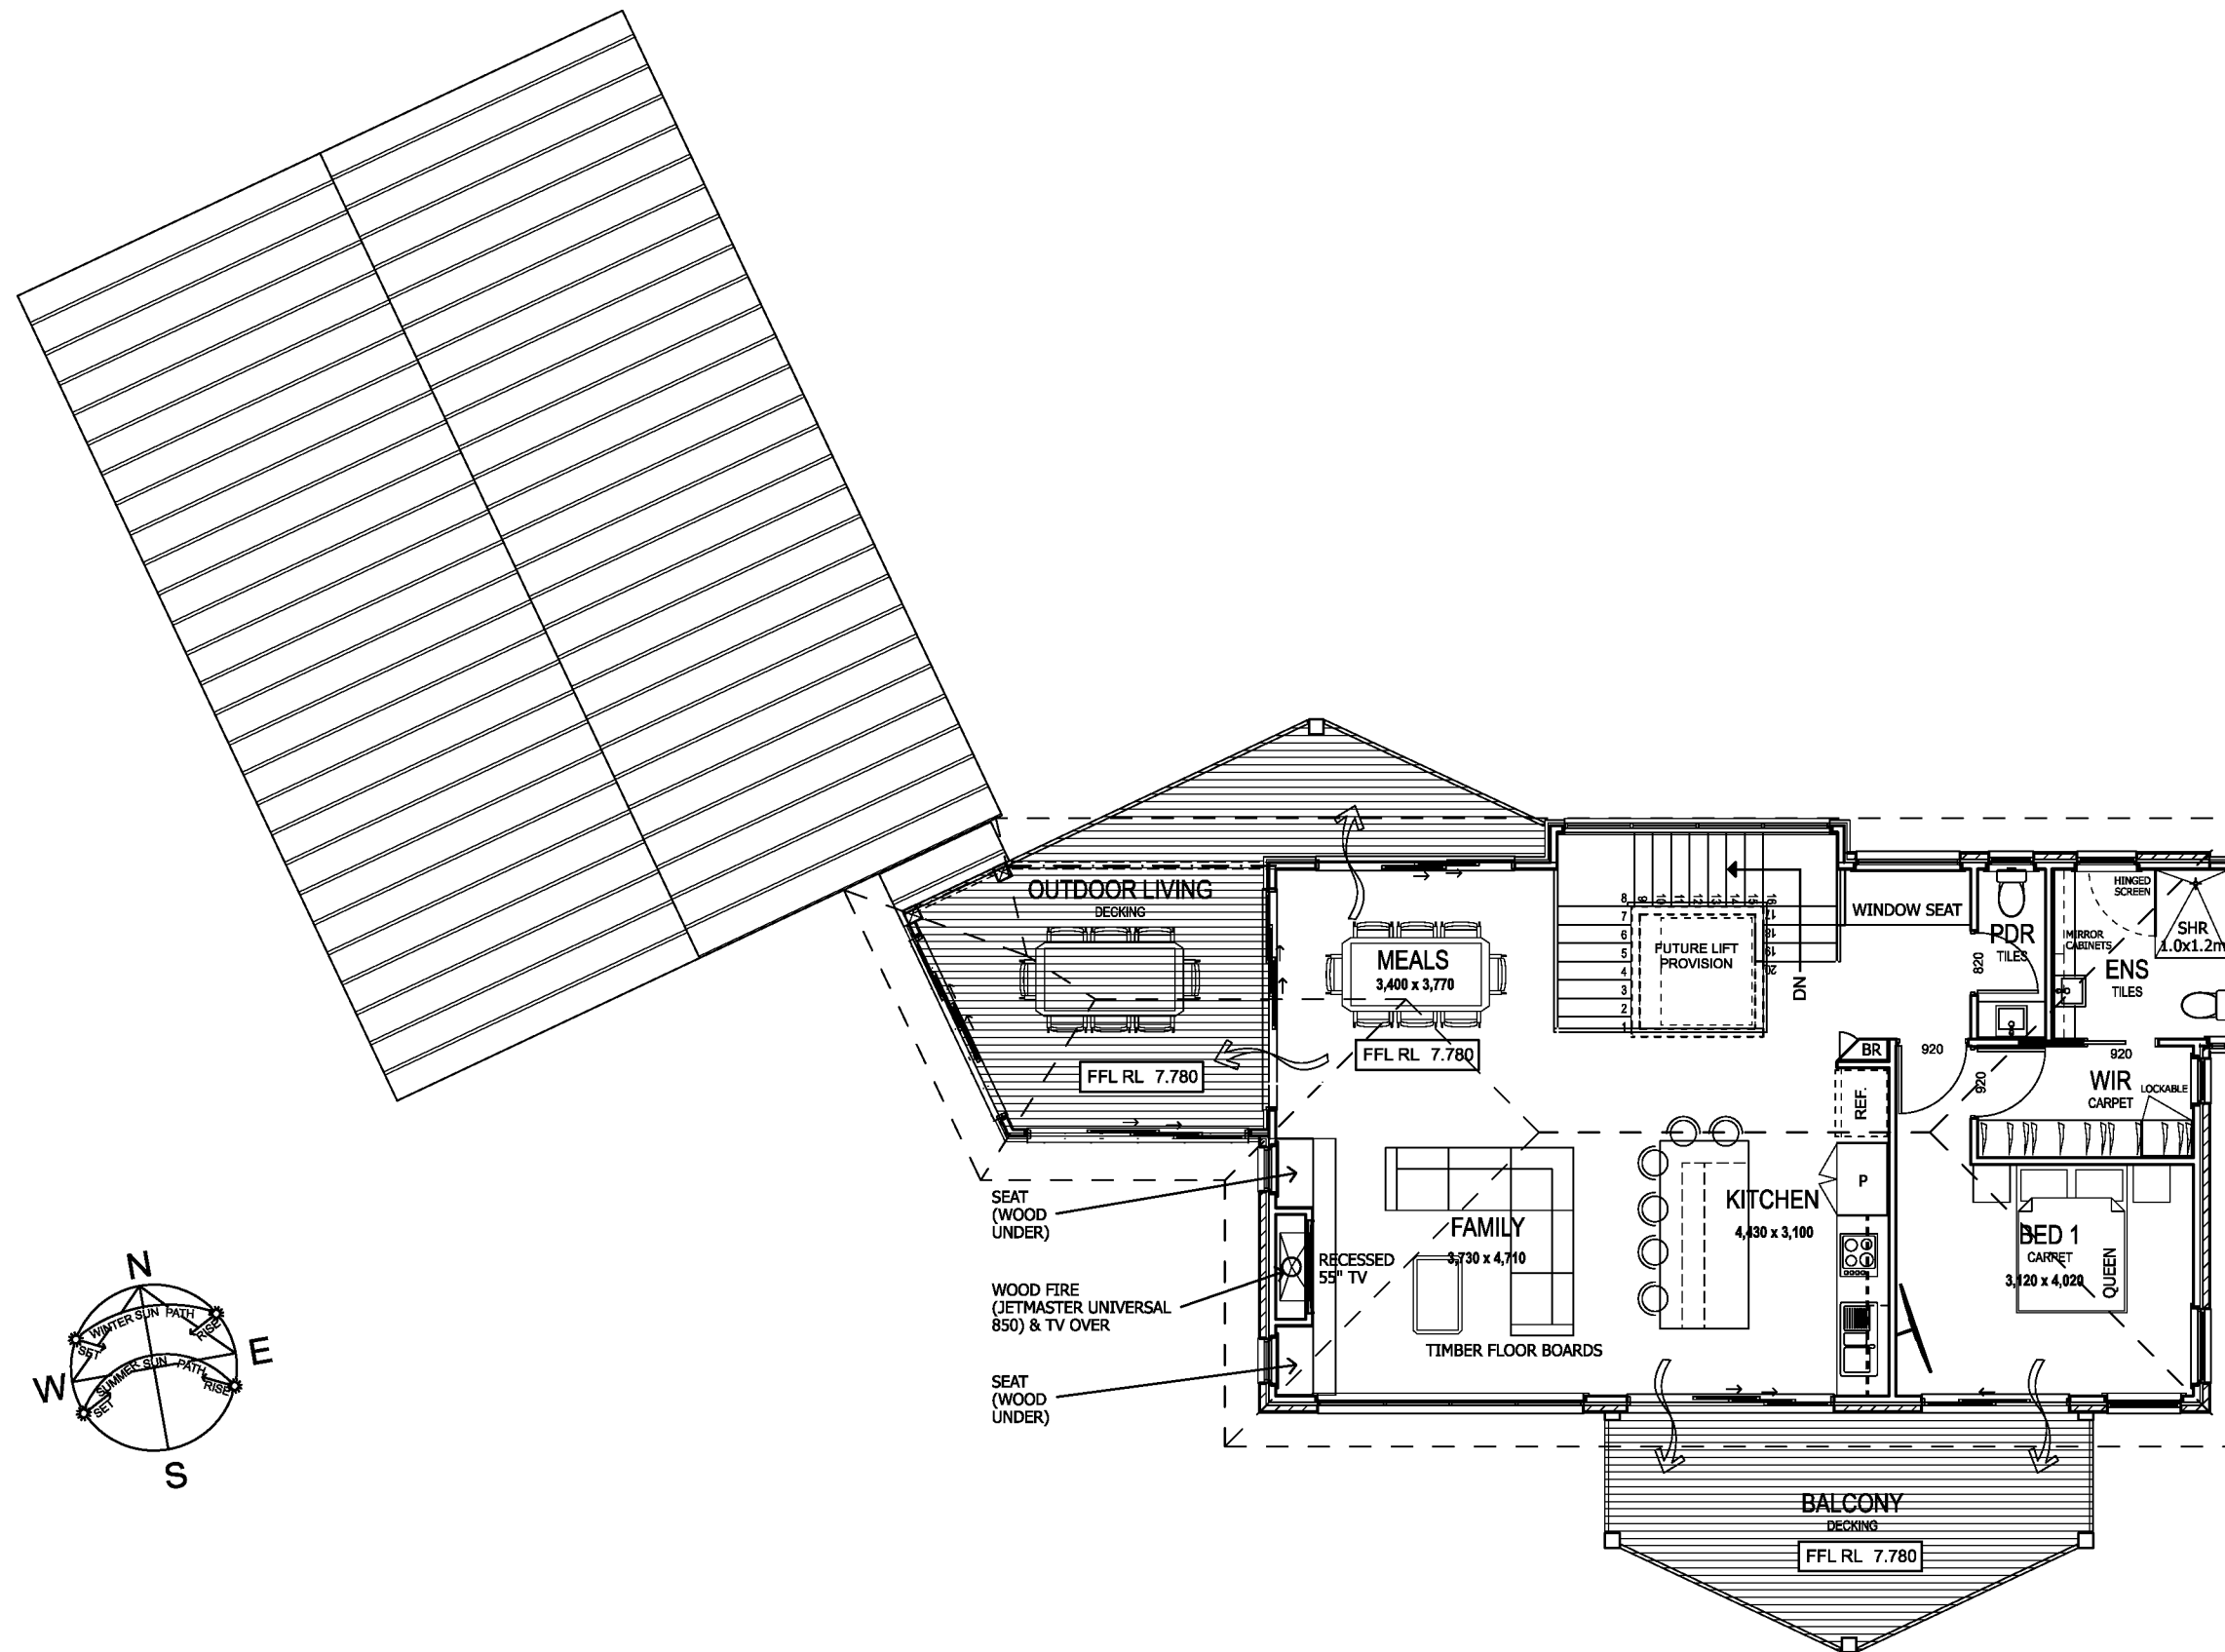


PROPOSED FIRST FLOOR PLAN

SCALE: 1:100

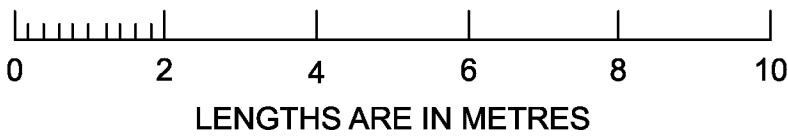

This drawing may not be used or reproduced in any form without the prior consent of Peter Jackson Design P/L.
© Design Copyright 2024. Peter Jackson Design P/L.

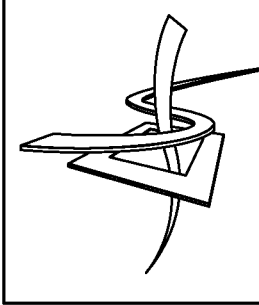

**PETER JACKSON
DESIGN PTY. LTD.**

Multi Award Winning Building Designers
1/267 Centre Rd, Bentleigh, Vic 3204
tel [REDACTED]
fax [REDACTED]
peter@peterjackson.net.au
www.peterjackson.net.au
A.C.N 063 887 883

TOWN PLANNING 'TPI'
Thursday, 31 October 2024

PROPOSED NEW RESIDENCE

FOR: [REDACTED]
**9 TOWILLA WAY,
KILLARNEY**

AUSTRAL BRICKS GB MASONRY SMOOTH
FACE BLOCKS IN 'PEWTER' COLOUR.

STRATCO COASTAL GRADE 'TOPDEK
700' OR SIMILAR ROOF SHEETING IN
MONUMENT COLOUR AT 18° PITCH.

U/S TR RL 10.530

2.750

FFL RL 7.780

U/S FJ RL 7.350

3.050

FSL RL 4.300

7.900 NOM

STRATCO COASTAL GRADE
'TOPDEK 700' OR SIMILAR WALL
CLADDING IN MONUMENT COLOUR.

SPR HGT RL 7.750

3.500 GARAGE

FSL RL 4.250

NORTH ELEVATION

SCALE 1:100

U/S TR RL 10.530

2.750

FFL RL 7.780

U/S FJ RL 7.350

3.050


FSL RL 4.300

EAST ELEVATION

SCALE 1:100

PROPOSED ELEVATIONS


SCALE: 1:100

 

LENGTHS ARE IN METRES

This drawing may not be used or reproduced in any form without
the prior consent of Peter Jackson Design P/L.

© Design Copyright 2024. Peter Jackson Design P/L.

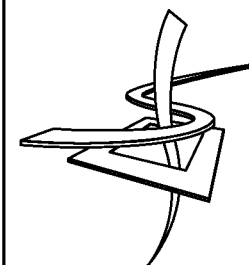

PETER JACKSON
DESIGN PTY. LTD.

Multi Award Winning Building Designers

1/267 Centre Rd, Bentleigh, Vic 3204

tel

fax

peter@peterjackson.net.au

www.peterjackson.net.au

A.C.N 063 887 883

TOWN PLANNING 'TPI'


Thursday, 31 October 2024

PROPOSED NEW RESIDENCE


FOR:

9 TOWILLA WAY,
KILLARNEY

SHEET 7 OF 12

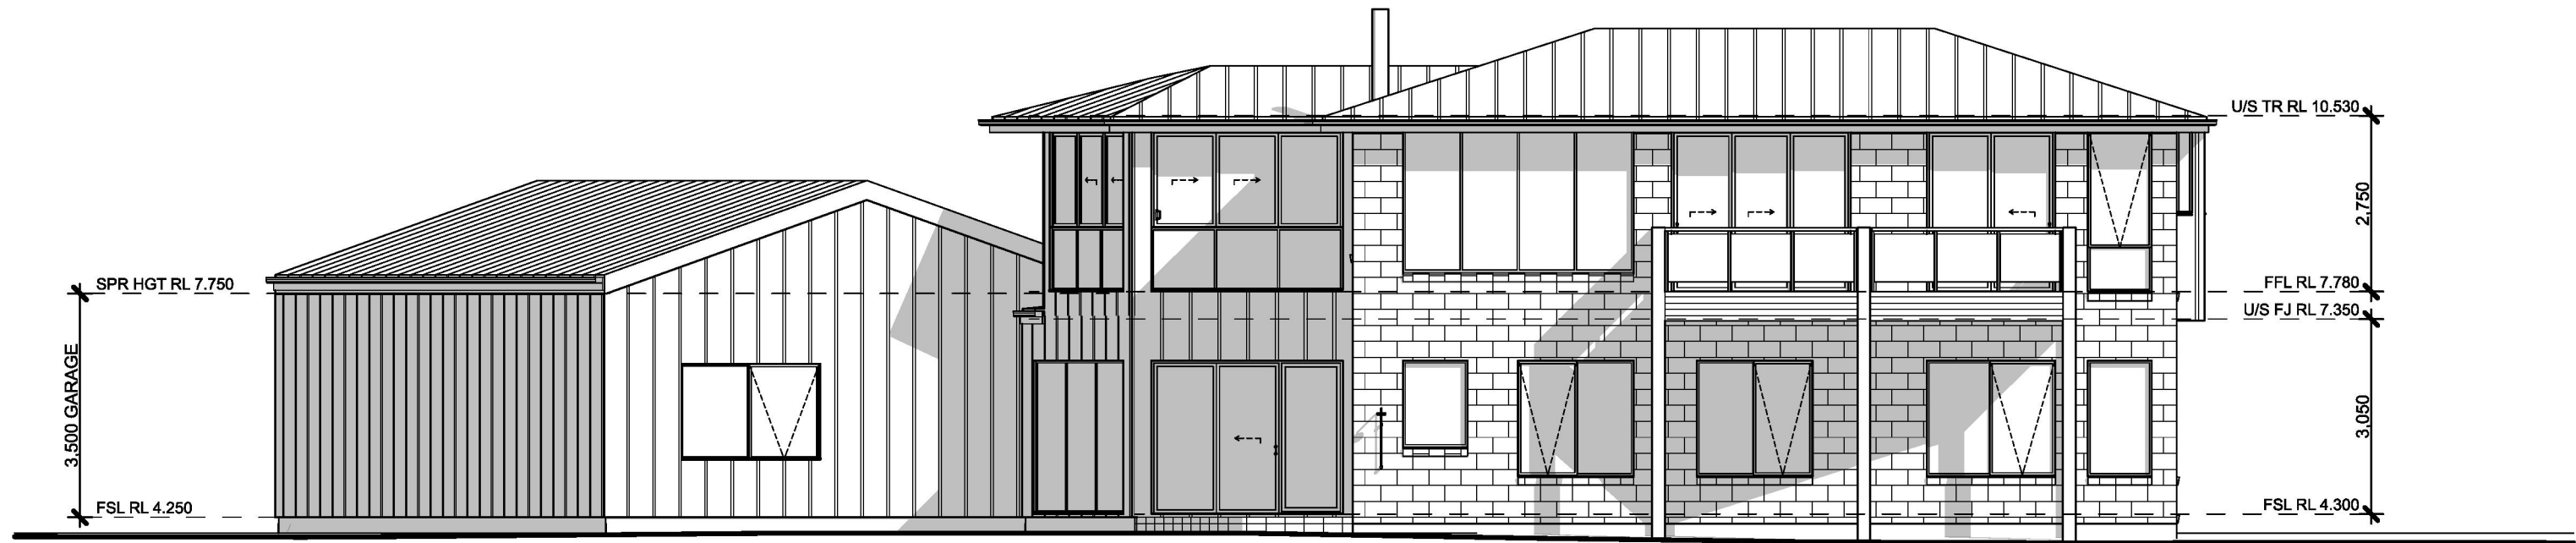

SOUTH ELEVATION SCALE 1:100

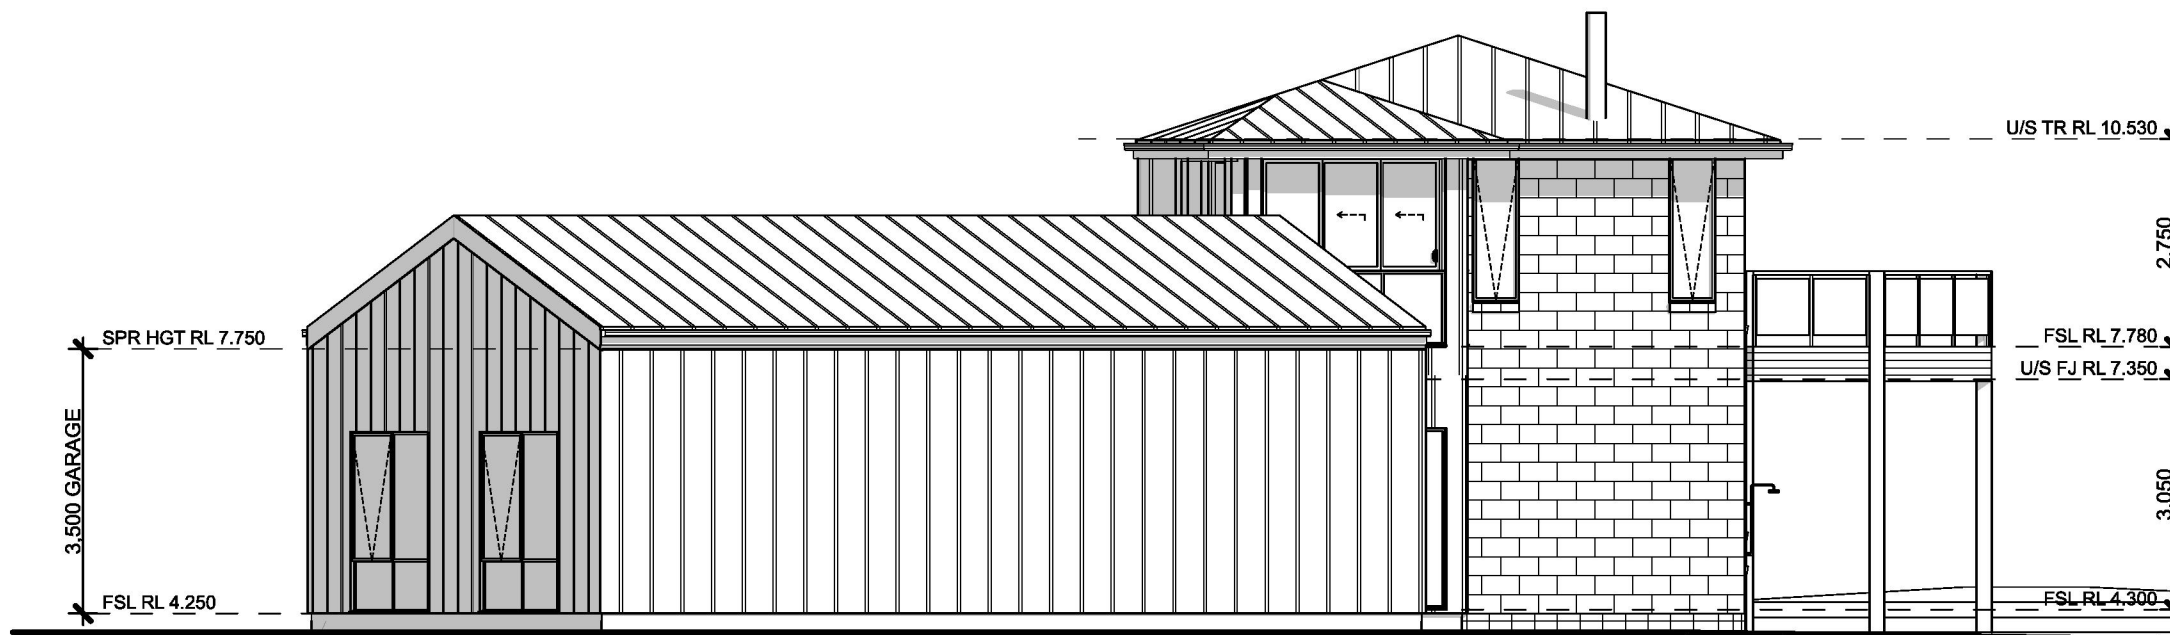

WEST ELEVATION SCALE 1:100



AUSTRAL MASONRY - SMOOTH FACE
BLOCKS IN 'PEWTER' COLOUR.

EXTERIOR WALLS.



STRATCO COASTAL GRADE 'TOPDEK
700' OR SIMILAR SHEETING IN
COLORBOND MONUMENT COLOUR.

EXTERIOR WALLS & ROOFING.




DULUX - COLORBOND 'NIGHT SKY'
COLOUR.

WINDOW FRAMES, FASCIAS & GUTTERS.

PROPOSED MATERIALS SCHEDULE

PROPOSED ELEVATIONS


SCALE: 1:100

 

LENGTHS ARE IN METRES

This drawing may not be used or reproduced in any form without
the prior consent of Peter Jackson Design P/L.

© Design Copyright 2024. Peter Jackson Design P/L.

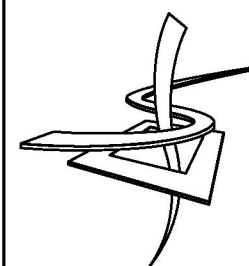

**PETER JACKSON
DESIGN PTY. LTD.**

Multi Award Winning Building Designers

1/267 Centre Rd, Bentleigh, Vic 3204

tel :

fax :

peter@peterjackson.net.au

www.peterjackson.net.au

A.C.N 063 887 883

TOWN PLANNING 'TPI'

Thursday, 31 October 2024

PROPOSED NEW RESIDENCE

FOR:


9 TOWILLA WAY,
KILLARNEY

SHEET 8 OF 12



PROPOSED PERSPECTIVE

This drawing may not be used or reproduced in any form without the prior consent of Peter Jackson Design P/L.
© Design Copyright 2024. Peter Jackson Design P/L.

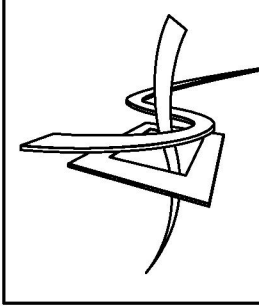

**PETER JACKSON
DESIGN PTY. LTD.**

Multi Award Winning Building Designers
1/267 Centre Rd, Bentleigh, Vic 3204
tel [REDACTED]
fax [REDACTED]
peter@peterjackson.net.au
www.peterjackson.net.au
A.C.N 063 887 883

TOWN PLANNING 'TPI'
Thursday, 31 October 2024

PROPOSED NEW RESIDENCE


FOR: [REDACTED]
**9 TOWILLA WAY,
KILLARNEY**

SHEET 9 OF 12



PROPOSED PERSPECTIVE

This drawing may not be used or reproduced in any form without the prior consent of Peter Jackson Design P/L.
© Design Copyright 2024. Peter Jackson Design P/L.

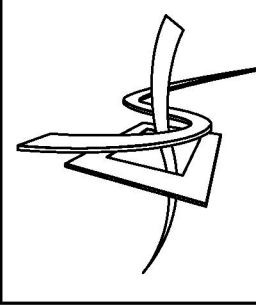

**PETER JACKSON
DESIGN PTY. LTD.**

Multi Award Winning Building Designers
1/267 Centre Rd, Bentleigh, Vic 3204
tel [REDACTED]
fax [REDACTED]
peter@peterjackson.net.au
www.peterjackson.net.au
A.C.N 063 887 883

TOWN PLANNING 'TPI'
Thursday, 31 October 2024

PROPOSED NEW RESIDENCE


FOR: [REDACTED]
**9 TOWILLA WAY,
KILLARNEY**

SHEET 10 OF 12



PROPOSED PERSPECTIVE

This drawing may not be used or reproduced in any form without the prior consent of Peter Jackson Design P/L.
© Design Copyright 2024. Peter Jackson Design P/L.

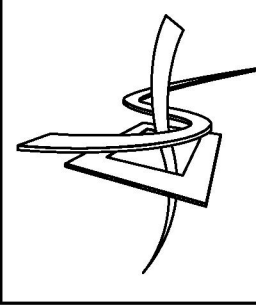

**PETER JACKSON
DESIGN PTY. LTD.**

Multi Award Winning Building Designers
1/267 Centre Rd, Bentleigh, Vic 3204
tel : [REDACTED]
fax : [REDACTED]
peter@peterjackson.net.au
www.peterjackson.net.au
A.C.N 063 887 883

TOWN PLANNING 'TPI'
Thursday, 31 October 2024

PROPOSED NEW RESIDENCE


FOR: [REDACTED]
**9 TOWILLA WAY,
KILLARNEY**

SHEET 11 OF 12



PROPOSED PERSPECTIVE

This drawing may not be used or reproduced in any form without the prior consent of Peter Jackson Design P/L.
© Design Copyright 2024. Peter Jackson Design P/L.

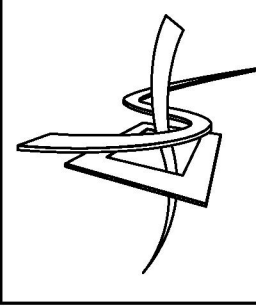

**PETER JACKSON
DESIGN PTY. LTD.**

Multi Award Winning Building Designers
1/267 Centre Rd, Bentleigh, Vic 3204
tel [REDACTED]
fax [REDACTED]
peter@peterjackson.net.au
www.peterjackson.net.au
A.C.N 063 887 883

TOWN PLANNING 'TPI'
Thursday, 31 October 2024

PROPOSED NEW RESIDENCE

FOR: [REDACTED]
**9 TOWILLA WAY,
KILLARNEY**

SHEET 12 OF 12