


SITE PLAN
SCALE: 1:1500

LOT: 3
PLAN: PS444641

SITE PLAN - TOTAL

SCALE: 1:200

NOTE:
BOUNDARY IS INDICATIVE ONLY IT SHOULD NOT AND CANNOT BE USED AS A BASIS OF TRUE BOUNDARY LOCATION.

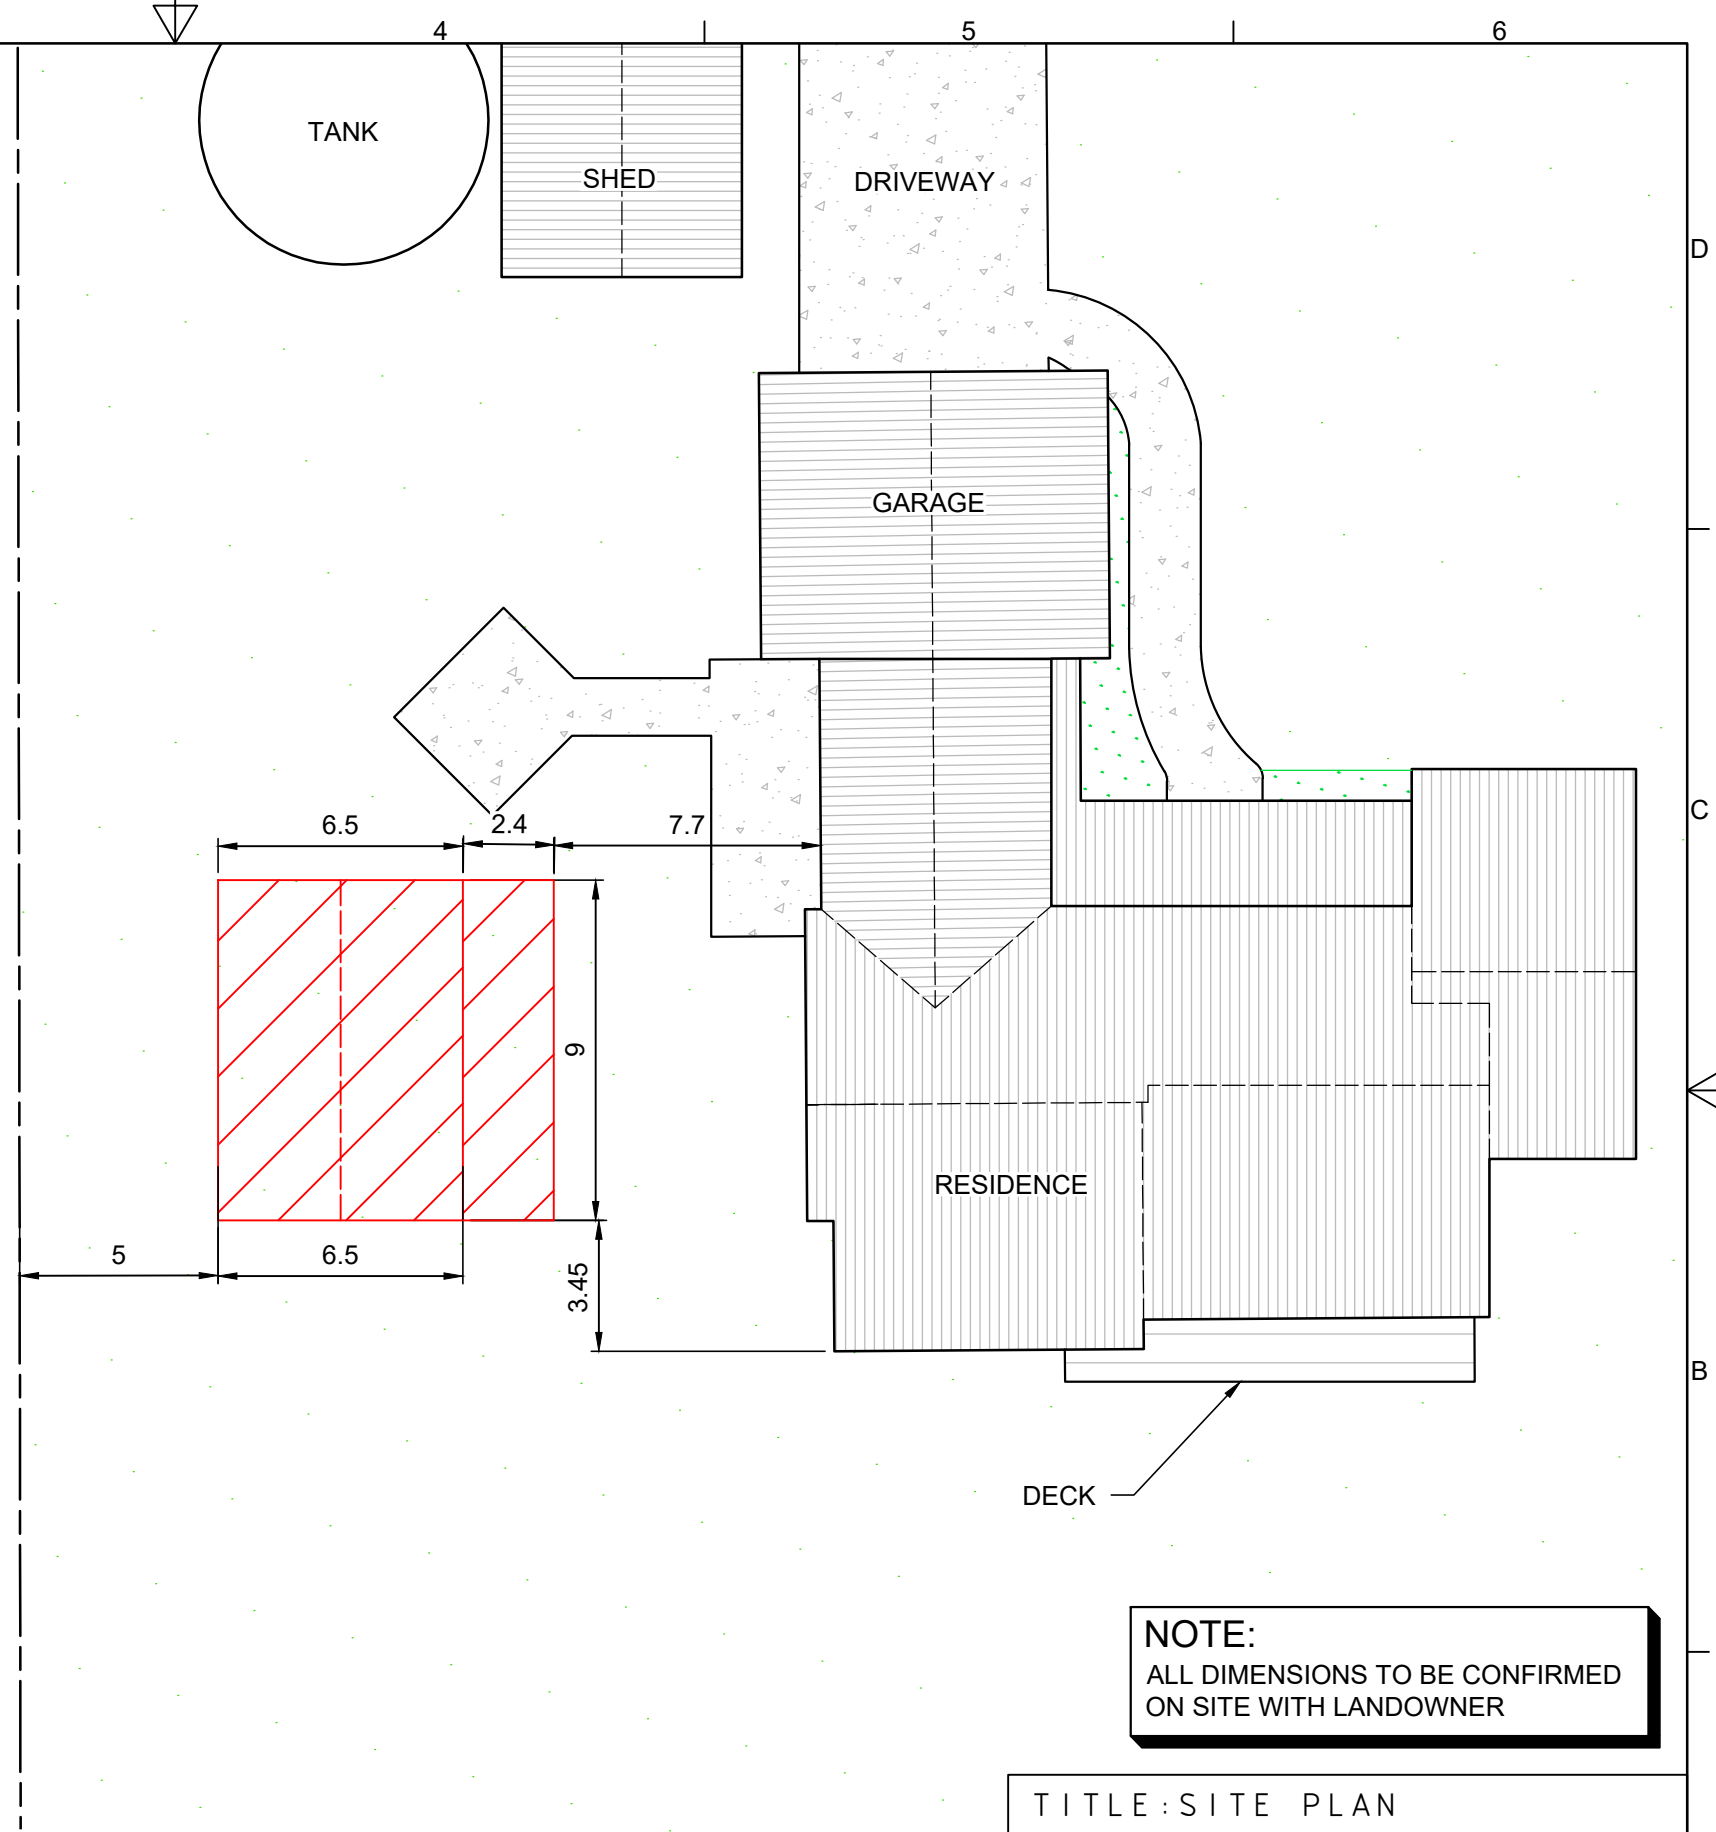

NOTE:
ALL DIMENSIONS TO BE CONFIRMED ON SITE WITH LANDOWNER

TITLE: SITE PLAN

SCALE: 1:200
DRAWN DATE: 12/03/24
SHEET: 1 OF 1
SHEET SIZE: A3