

EXISTING ACCESS  
8m WIDE

EXISTING RESIDENCE

EXISTING SHEDS

BOUNDARY - 223.7m

GARDEN

TROJABORG

CAR PARK

MAZE

OBSTACLE COURSE

DAM

ANIMAL SHELTERS

JOHNSTONES LANE

BOUNDARY - 339.6m

BOUNDARY - 339.5m

BOUNDARY - 223.7m

IBBS LANE


**NOTE:**  
BOUNDARY IS INDICATIVE ONLY IT SHOULD NOT AND CANNOT BE USED AS A BASIS OF TRUE BOUNDARY LOCATION.

**LOT: 1**  
**PLAN: TP824925**  
**LOT SIZE: 76051m<sup>2</sup>**

**NOTE:**  
ALL DIMENSIONS TO BE CONFIRMED ON SITE WITH LANDOWNER

TITLE: SITE PLAN			
NAME AND ADDRESS:			
30 JOHNSTONES LANE			
GRASSMERE, VIC. 3281			
SCALE: 1:1500		SITE PLANS ONLINE	
DRAWN DATE: 30/08/24		www.siteplansonline.com.au	
SHEET:	SHEET SIZE:	DRAWING No:	REV:
1 OF 2	A3	2408124	1

**SITE PLAN**  
SCALE: 1:1500

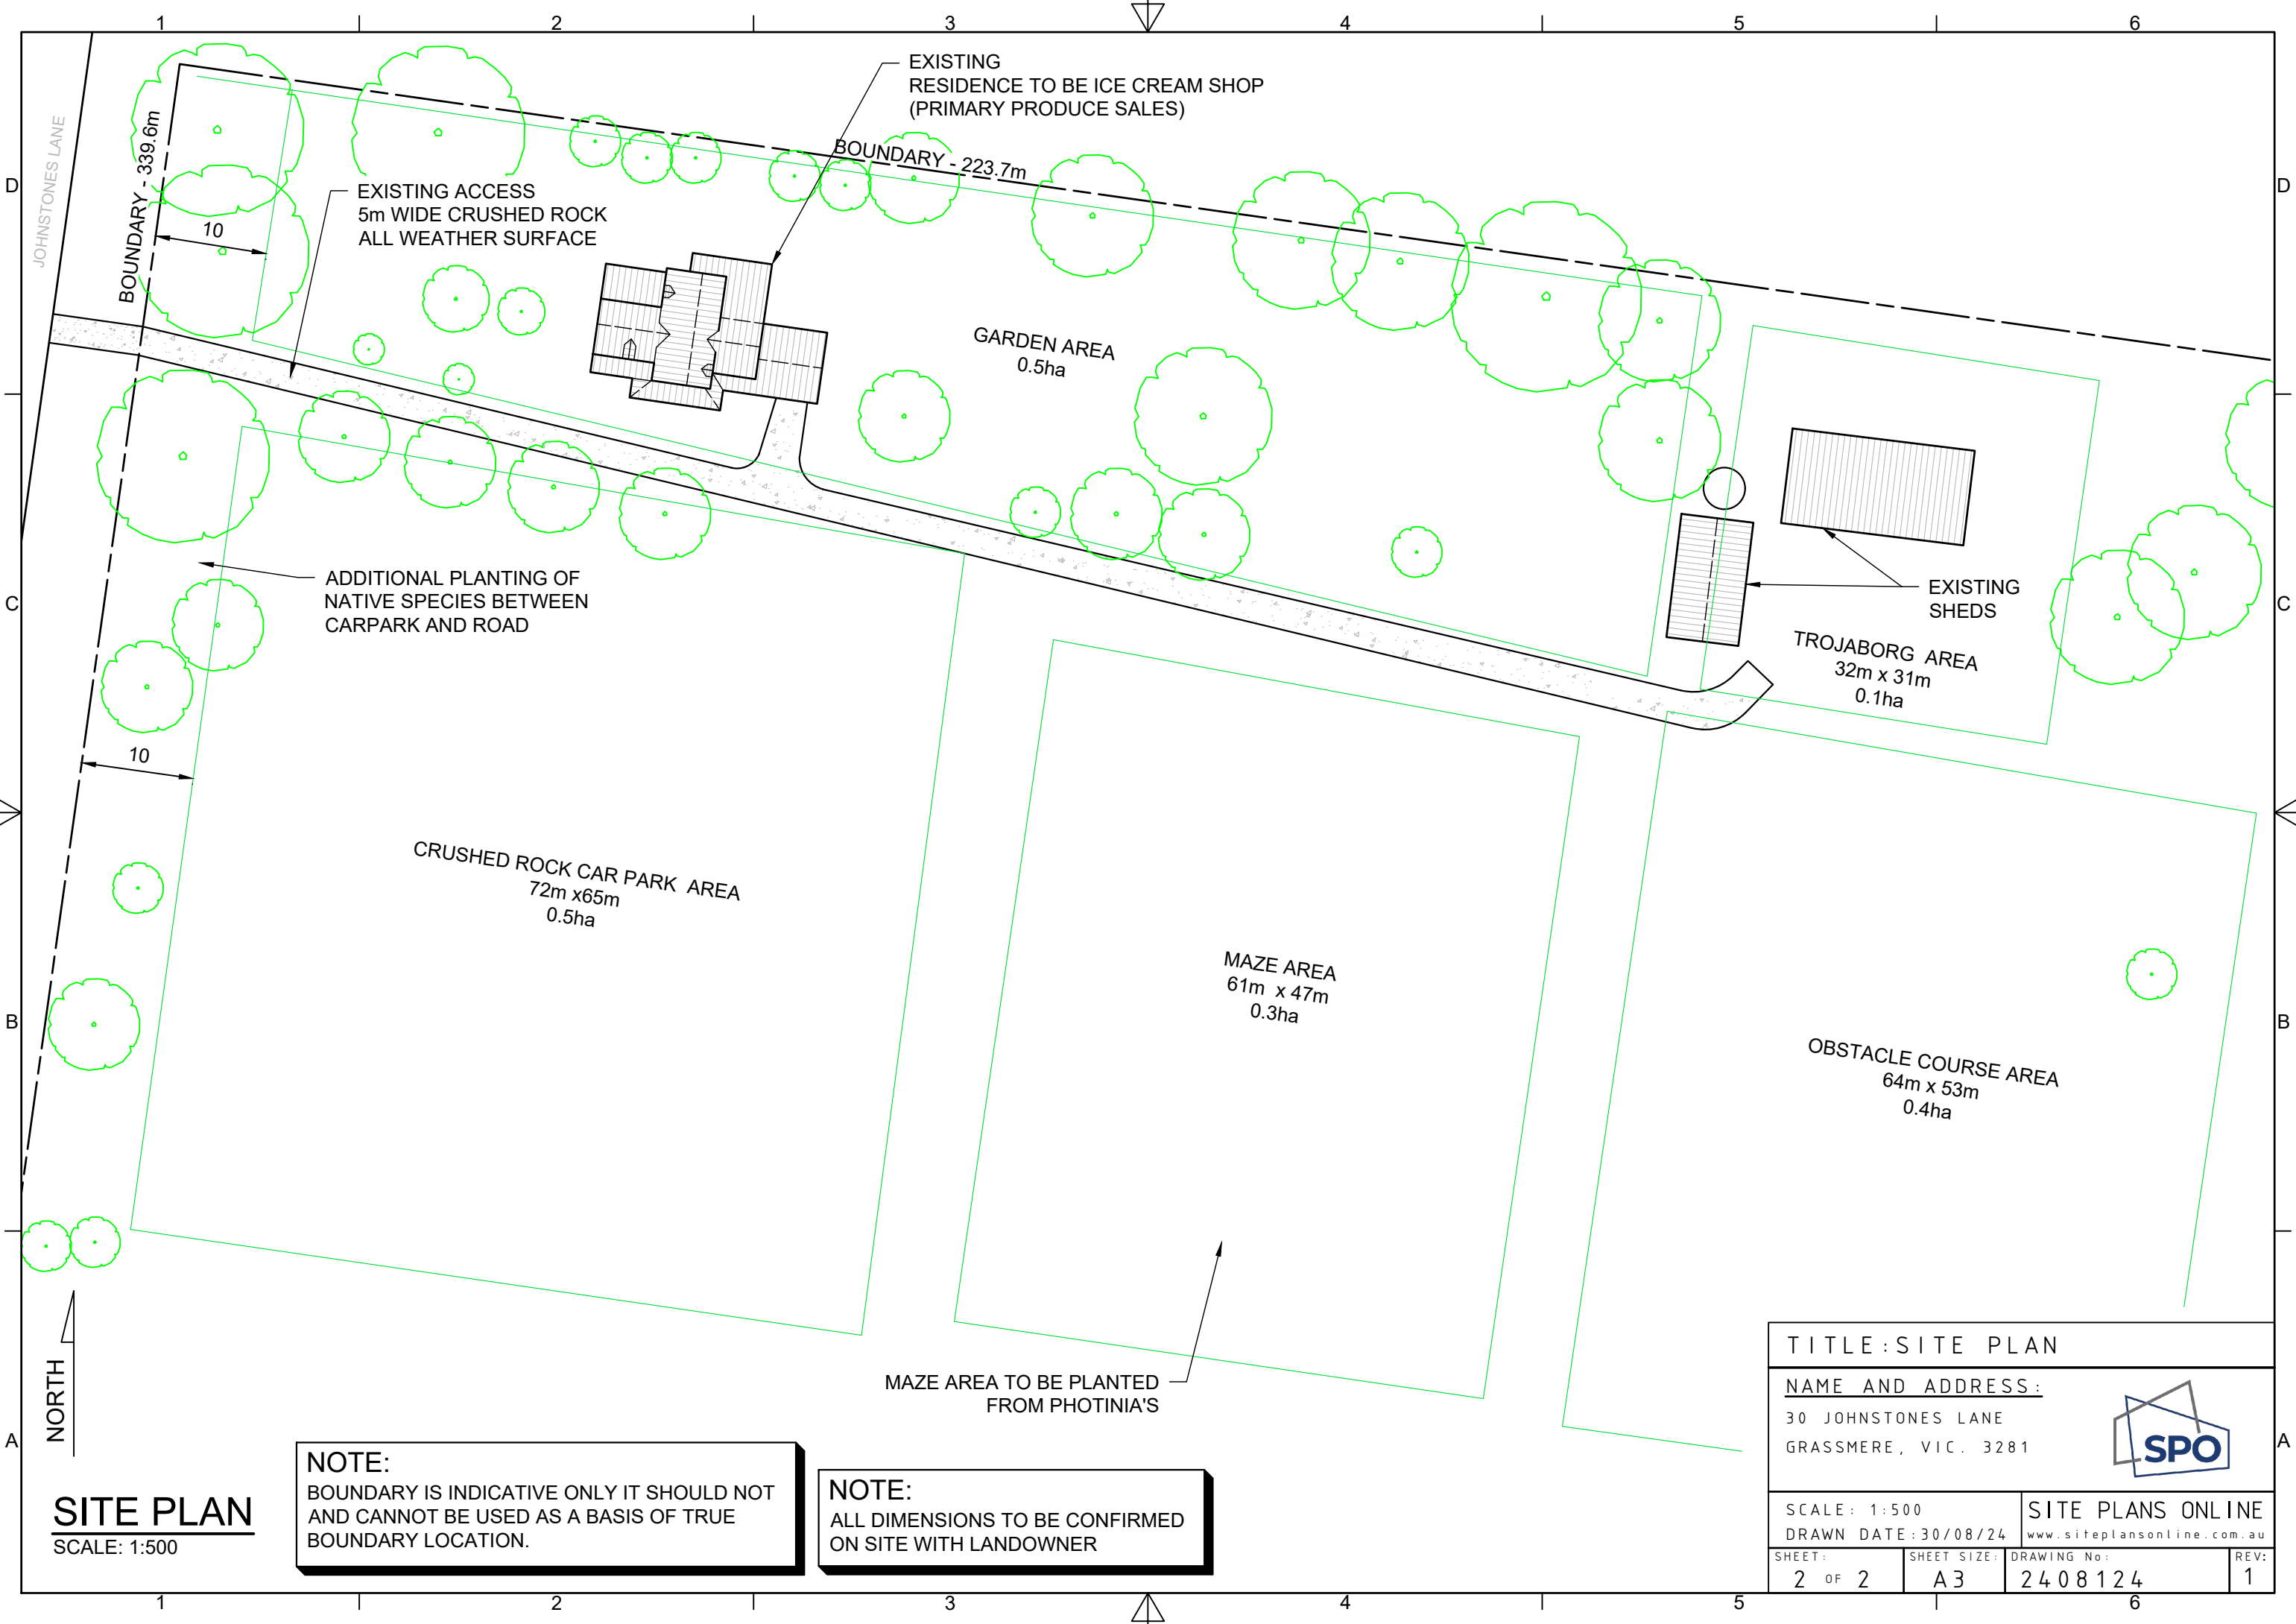

**NOTE:**  
 BOUNDARY IS INDICATIVE ONLY IT SHOULD NOT  
 AND CANNOT BE USED AS A BASIS OF TRUE  
 BOUNDARY LOCATION.

**NOTE:**  
 ALL DIMENSIONS TO BE CONFIRMED  
 ON SITE WITH LANDOWNER

TITLE: SITE PLAN			
NAME AND ADDRESS:			
30 JOHNSTONES LANE			
GRASSMERE, VIC. 3281			
SCALE: 1:500		SITE PLANS ONLINE	
DRAWN DATE: 30/08/24		www.siteplansonline.com.au	
SHEET:	SHEET SIZE:	DRAWING No:	REV:
2 OF 2	A3	2408124	1

