



STATION STREET

CHURCH STREET

EXISTING SITE PLAN

1:200




Myers
Planning & Associates


Co.Lab, Dispensary Lane
Warrnambool VIC 3280
admin@myersplanninggroup.com
Phone: (03) 5562 9443
ABN 53253414622

revision:	description:	date:

ALL WORKS TO BE CARRIED OUT IN STRICT COMPLIANCE WITH THE NATIONAL CONSTRUCTION CODE (NCC) OF AUSTRALIA. CONTRACTORS TO CHECK ALL SITE DIMENSIONS & LEVELS BEFORE COMMENCEMENT OF WORK. WRITTEN DIMENSIONS TAKE PRECEDENCE OVER SCALE.

© Myers Planning & Associates 2024


project:	PROPOSED 2-LOT SUBDIVISION AT 11 STATION STREET KOROIT VIC. 3282
client:	██
drawing title:	EXISTING SITE PLAN

north:	
date:	SEPT. 2024
scale:	AS SHOWN AS
designed by:	

drawn by:	HE
project no.:	24-1398
rev.:	/
dwg no.:	TP1 of TP3

PROPOSED 2-LOT SUBDIVISION AT 11 STATION ST

STATION STREET

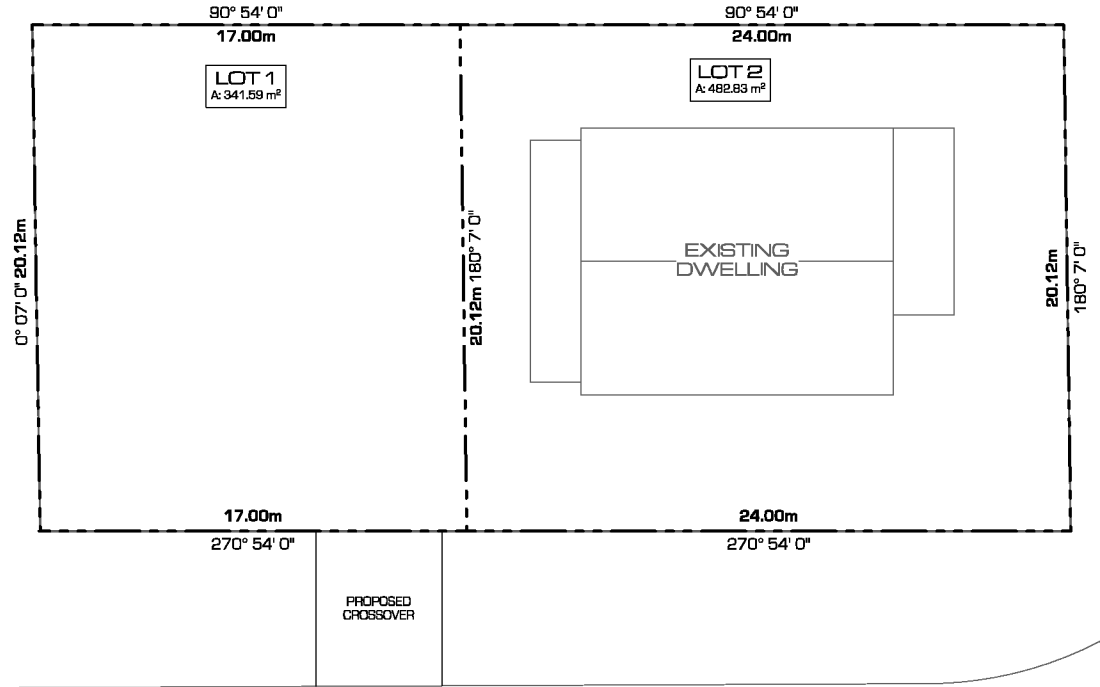



CHURCH STREET

PROPOSED
PLAN OF SUBDIVISION


1:200



 <p>Myers Planning & Associates</p>	<p>Co.Lab, Dispensary Lane Warrnambool VIC 3280 admin@myersplanninggroup.com Phone: (03) 5562 9443 ABN 53253414622</p>	<p>revision: description: date:</p>	<p>project: PROPOSED 2-LOT SUBDIVISION AT 11 STATION STREET KOROIT VIC. 3282</p>	<p>north:</p> 	<p>date: SEPT. 2024</p>	<p>drawn by: HE</p>
		<p>ALL WORKS TO BE CARRIED OUT IN STRICT COMPLIANCE WITH THE NATIONAL CONSTRUCTION CODE (NCC) OF AUSTRALIA. CONTRACTORS TO CHECK ALL SITE DIMENSIONS & LEVELS BEFORE COMMENCEMENT OF WORK. WRITTEN DIMENSIONS TAKE PRECEDENCE OVER SCALE.</p> <p>© Myers Planning & Associates 2024</p>	<p>client: [REDACTED]</p> <p>drawing title: PROPOSED PLAN OF SUBDIVISION</p>	<p>scale: AS SHOWN AS</p> <p>designed by:</p>	<p>project no.: 24-1398</p> <p>rev.: /</p> <p>dwg no: -</p> <p>TP2 of TP3</p>	

PROPOSED 2-LOT SUBDIVISION AT 11 STATION STREET KOROIT, PH


STATION STREET

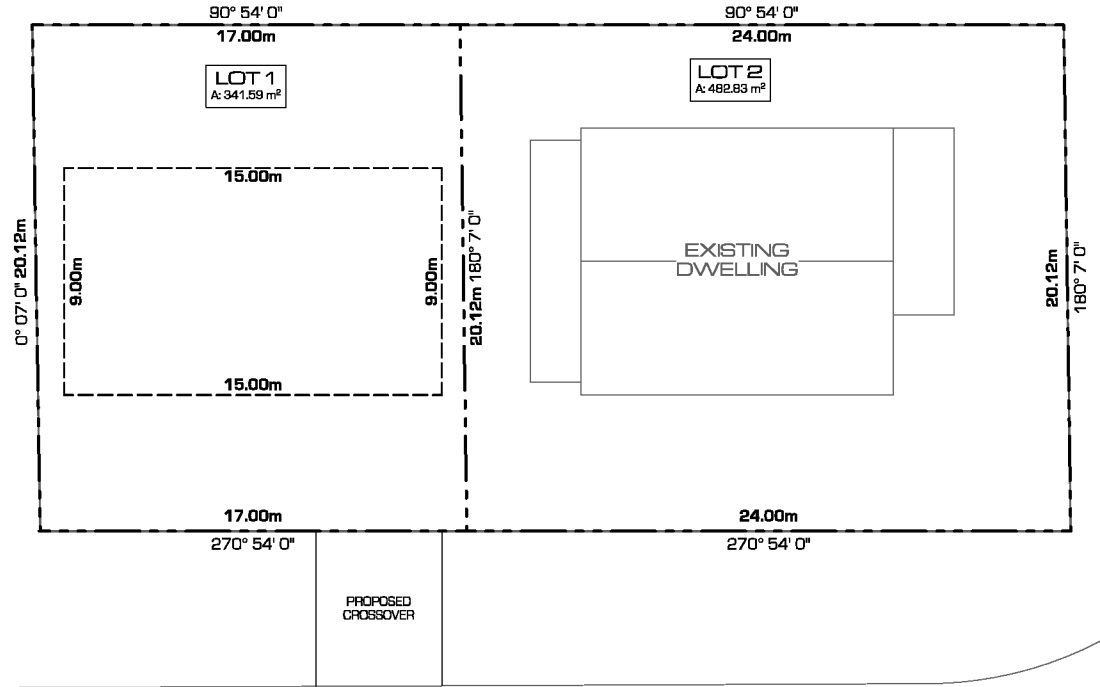



CHURCH STREET

CLAUSE 56.04-2
BUILDING ENVELOPE PLAN

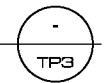1:200



 <p>Myers Planning & Associates</p>	<p>Co.Lab, Dispensary Lane Warrnambool VIC 3280 admin@myersplanninggroup.com Phone: (03) 5562 9443 ABN 53253414622</p>	<p>revision: description: date:</p>	<p>project: PROPOSED 2-LOT SUBDIVISION AT 11 STATION STREET KOROIT VIC. 3282</p>	<p>north:</p> 	<p>date: SEPT. 2024</p>	<p>drawn by: HE</p>
		<p>ALL WORKS TO BE CARRIED OUT IN STRICT COMPLIANCE WITH THE NATIONAL CONSTRUCTION CODE (NCC) OF AUSTRALIA. CONTRACTORS TO CHECK ALL SITE DIMENSIONS & LEVELS BEFORE COMMENCEMENT OF WORK. WRITTEN DIMENSIONS TAKE PRECEDENCE OVER SCALE.</p> <p>© Myers Planning & Associates 2024</p>	<p>client: XXXXXXXXXXXXXXXXXXXX</p> <p>drawing title: CLAUSE 56.04-2 BUILDING ENVELOPE PLAN</p>	<p>scale: AS SHOWN AS</p> <p>designed by:</p>	<p>project no.: 24-1398 rev.: /</p> <p>dwg no: - TP3 of TP3</p>	

PROPOSED 2-LOT SUBDIVISION AT 11 STATION STREET KOROIT, PH