

DRAWING SCHEDULE

Sheet	Sheet Name
TP01	COVER PAGE
TP02	FEATURE & LEVELS PLAN
TP03	EXISTING CONDITIONS PLAN, PROPOSED SITE PLAN
TP04	PROPOSED FLOOR PLAN
TP05	NORTH & SOUTH ELEVATIONS
TP06	EAST & WEST ELEVATIONS
TP07	INDICATIVE 3D VIEWS



TITLE

TOWN PLANNING DRAWINGS


PROJECT

Alterations & Additions
5 Robertson Street, Peterborough

DATE
30-Oct-24
SHEET
A3

PROJECT No.
2411
DRAWING
TP01

MM Mathew
Morse
Architect


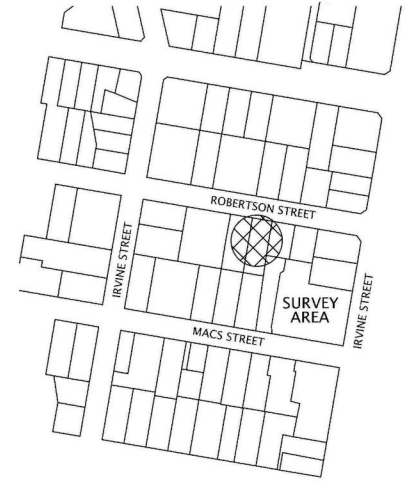



LOCALITY DIAGRAM
SCALE N.T.S

FEATURES & LEVELS PLAN
SCALE N.T.S

01	30-Oct-24	Town Planning Application
REV.	DATE	DESCRIPTION



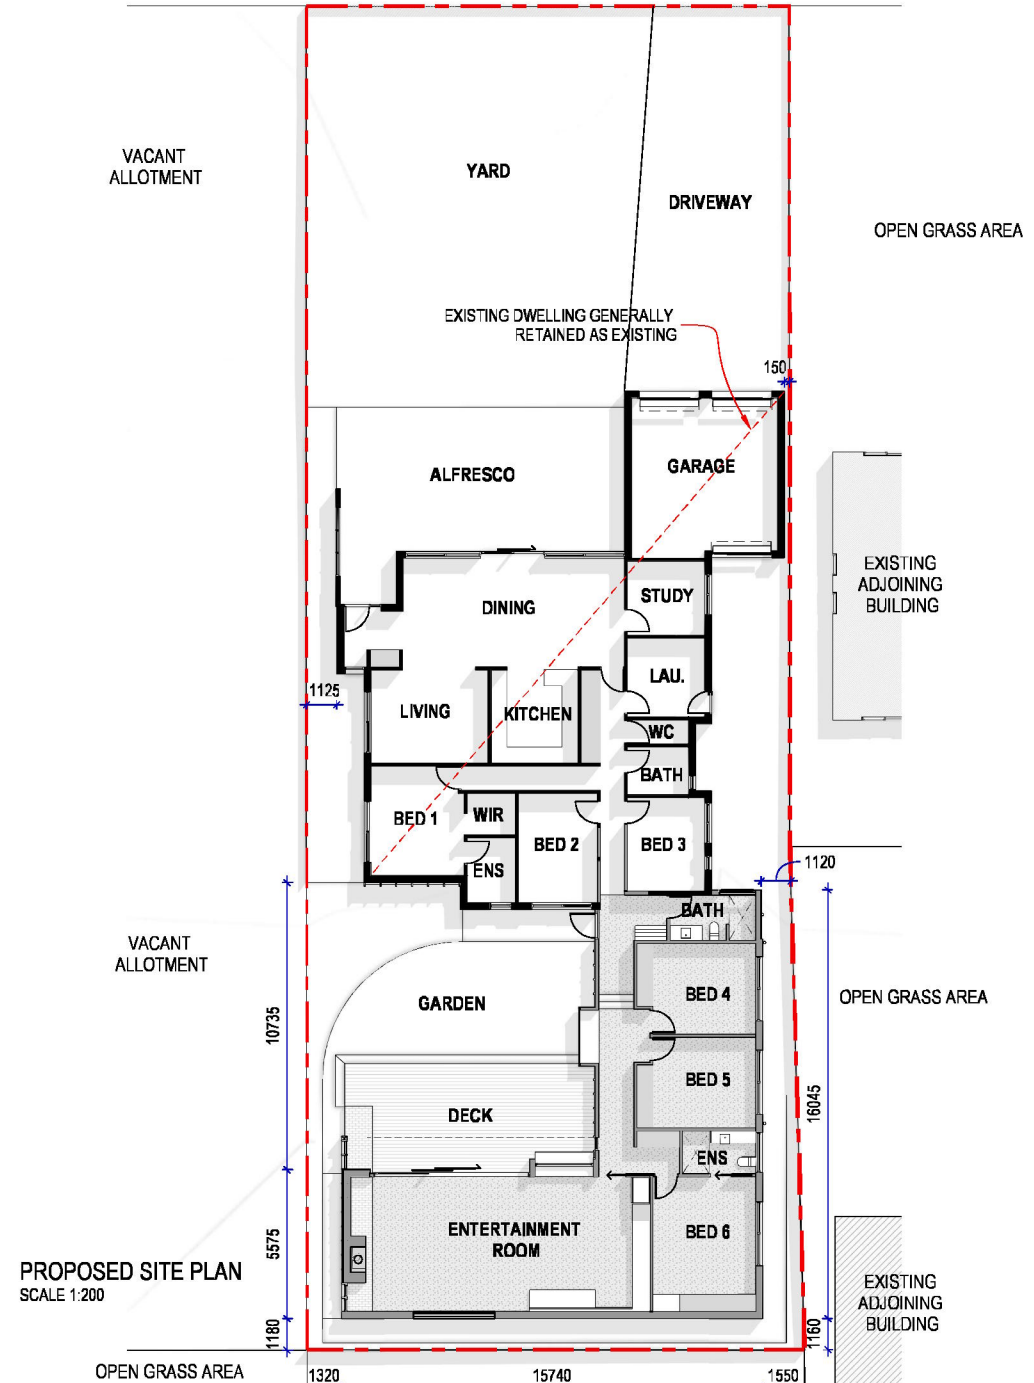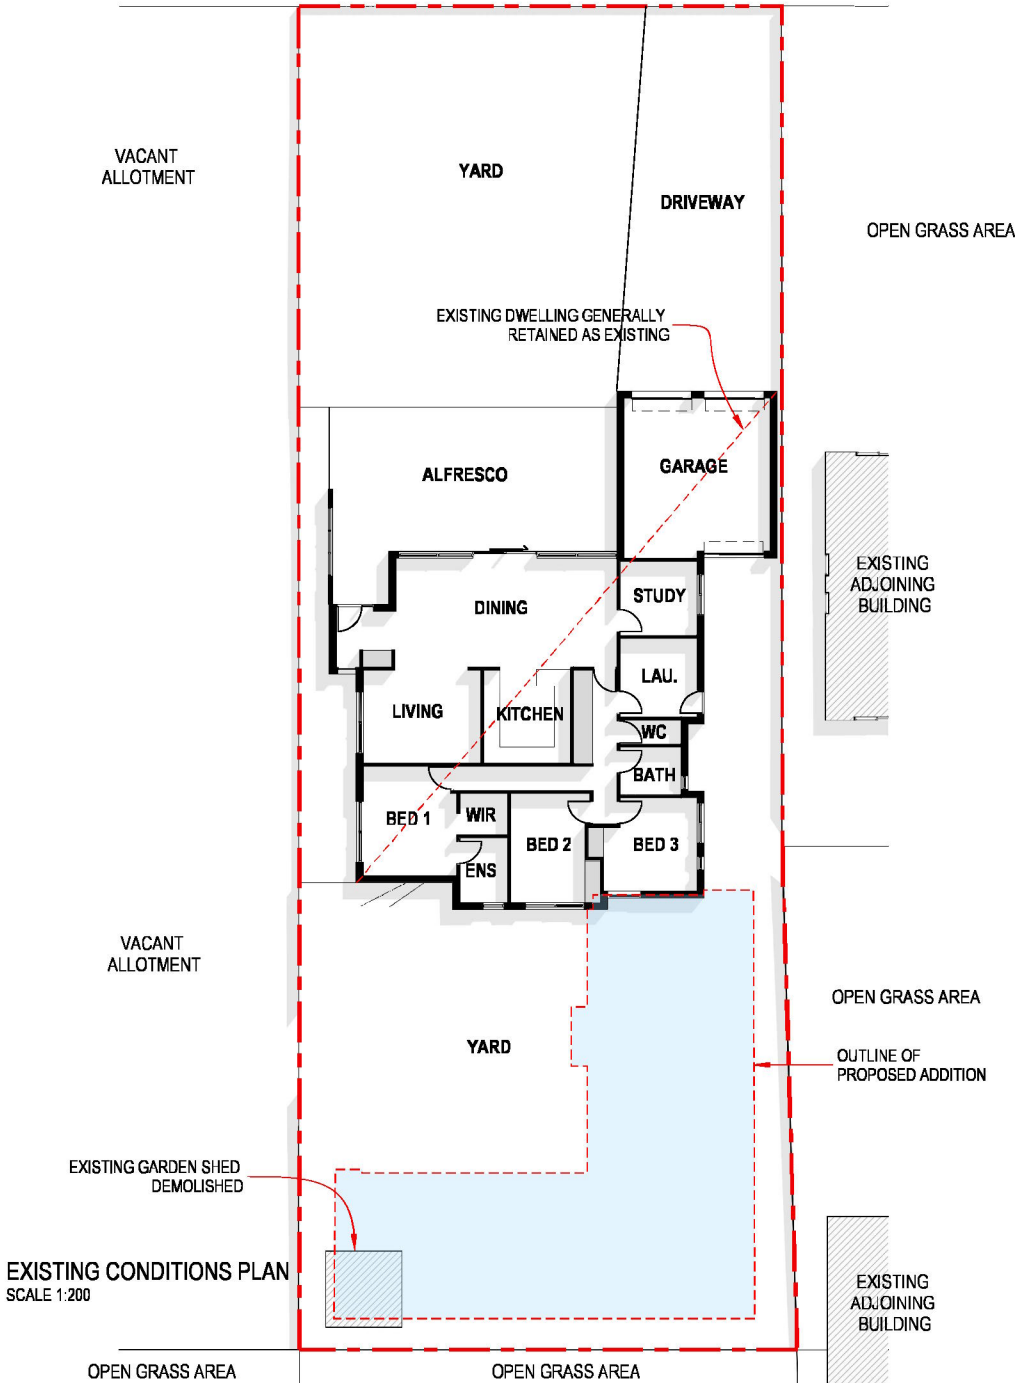

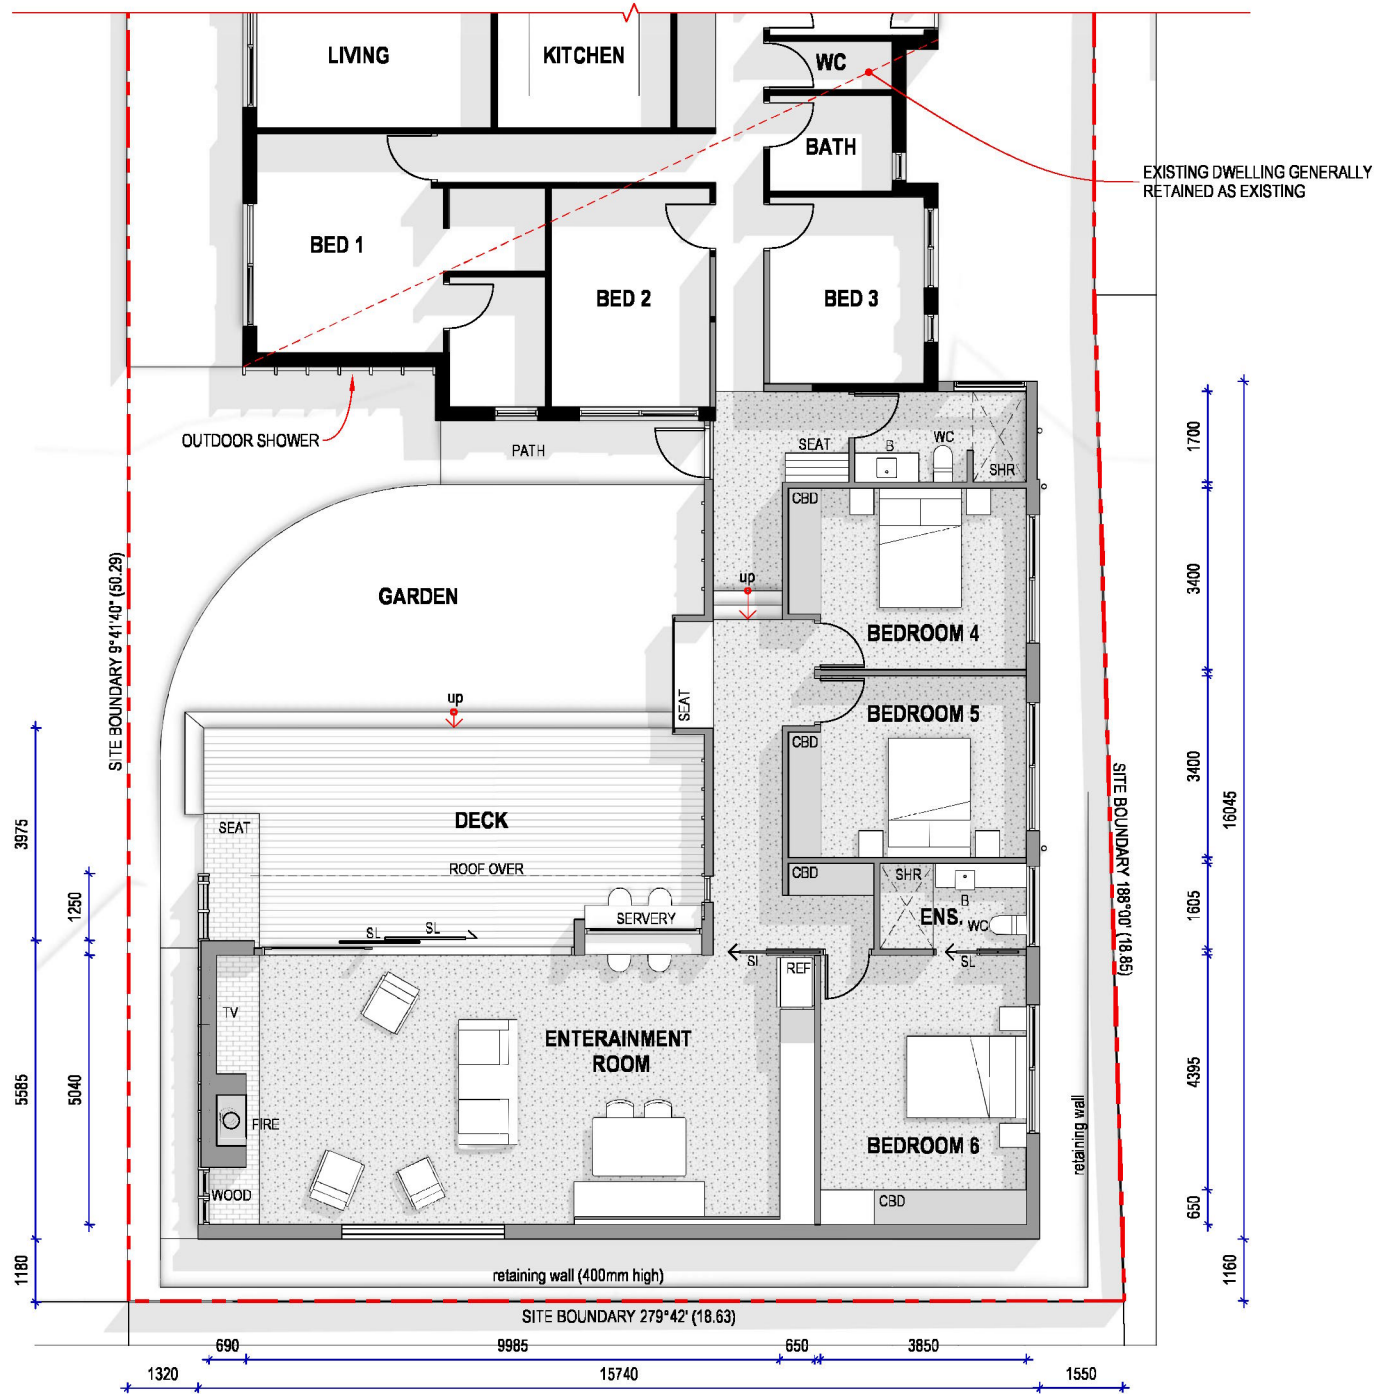


PROPOSED FLOOR PLAN
SCALE 1:100

REV.	DATE	DESCRIPTION
01	30-Oct-24	Town Planning Application


LEGEND - ELEVATIONS

CODE	DESCRIPTION
BRK1	Face brickwork: Nubrik Australis Coorong
CLAD1	Spotted gum shiplap cladding, no finish (left to silver off over time)
DK1	Spotted gum decking, no finish (left to silver off over time)
NOTE 1	Existing building (retained as existing)
NOTE 2	Existing fence (retained as existing)
NOTE 3	Aluminium double glazed windows & doors, powdercoated 'charcoal' tone.
RF1	Roof Sheeting: Colorbond tray deck, colour 'Wallaby'

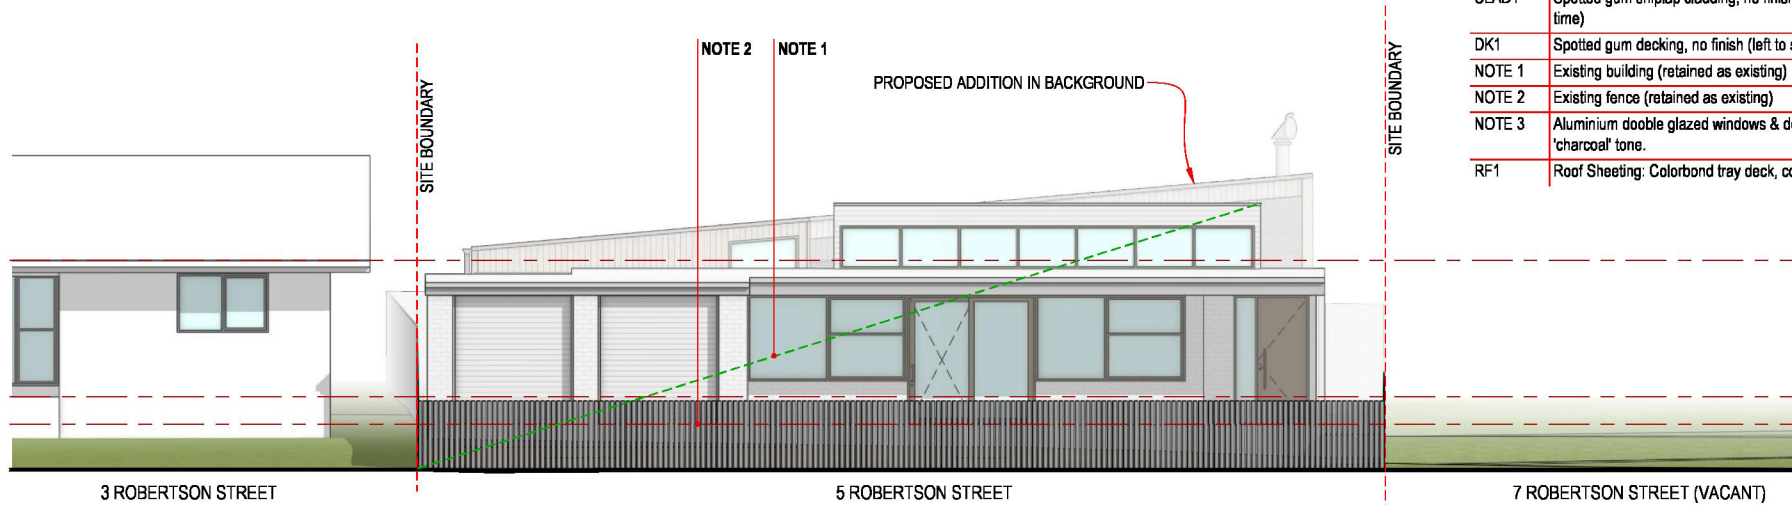

NORTH ELEVATION
SCALE 1:100


REQUIRED SIDE SETBACK AS PER BUILDING REGULATIONS

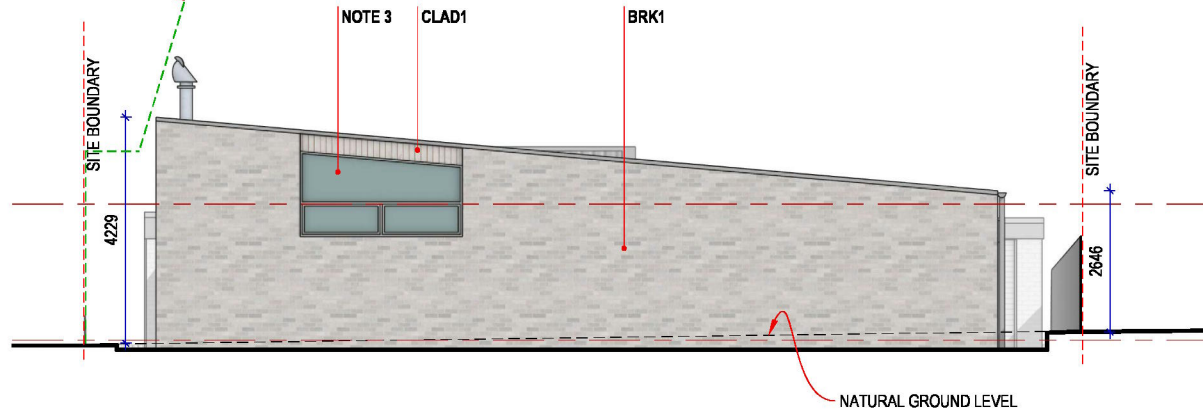


SOUTH ELEVATION
SCALE 1:100

LEGEND - ELEVATIONS

CODE	DESCRIPTION
BRK1	Face brickwork: Nubrik Australis Coorong
CLAD1	Spotted gum shiplap cladding, no finish (left to silver off over time)
DK1	Spotted gum decking, no finish (left to silver off over time)
NOTE 1	Existing building (retained as existing)
NOTE 2	Existing fence (retained as existing)
NOTE 3	Aluminium double glazed windows & doors, powdercoated 'charcoal' tone.
RF1	Roof Sheeting: Colorbond tray deck, colour 'Wallaby'

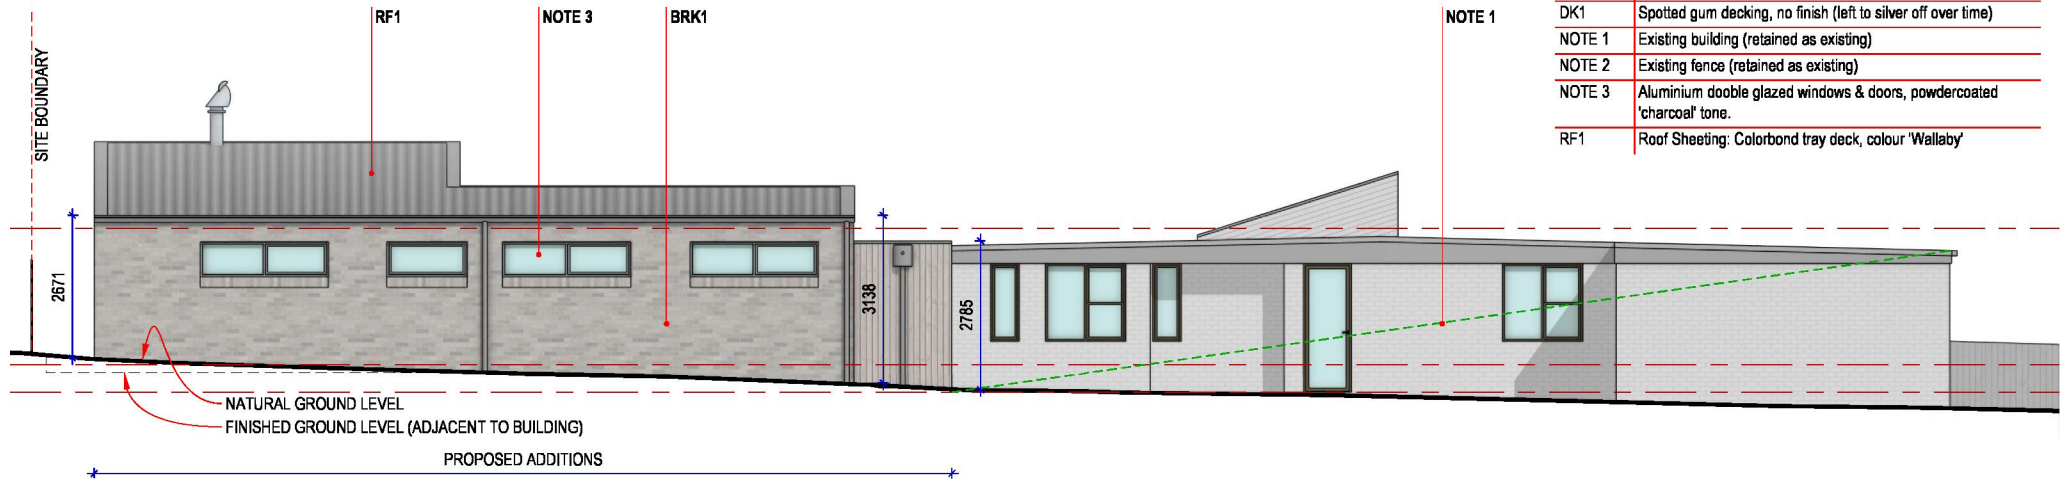

EAST ELEVATION
SCALE 1:100

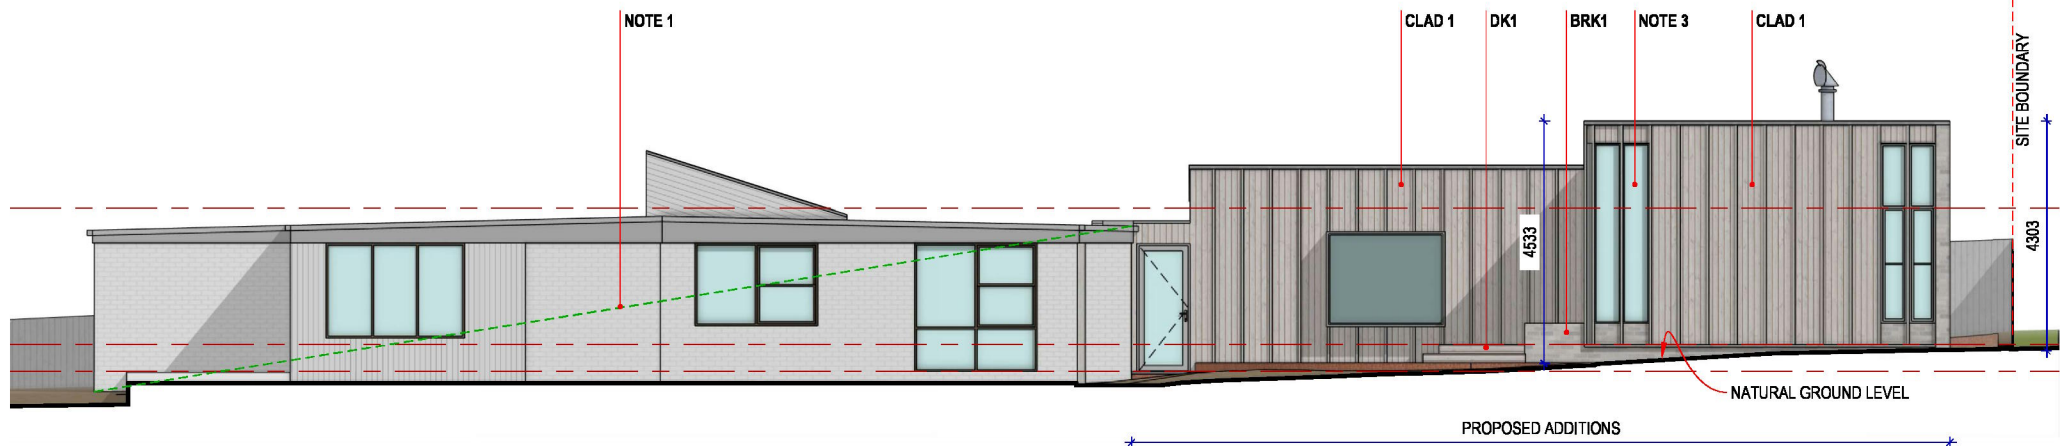

WEST ELEVATION
SCALE 1:100



View from street



View from north



View from west



View from south