

SCALE 1 : 500 0 10 20



109 OLD PETERBOROUGH ROAD, PETERBOROUGH
SHEET No. 1 OF 2

Job No. 22-158 REV: -


| REVISION | DESCRIPTION | DATE |
|----------|--------------------|--------|
| - | INITIAL SUBMISSION | ARP 24 |



LEGEND

| | |
|-------------------|----|
| Banksia marginata | BM |
|-------------------|----|

NOTE:
 1. TREES ARE NOT TO BE PLANTED WITHIN 3m OF A STORMWATER PIT
 2. TREES ARE NOT TO BE PLANTED WITHIN 4m OF A LIGHT POLE.

SCALE NTS  NTS



109 OLD PETERBOROUGH ROAD, PETERBOROUGH
 SHEET No. 2 OF 2

Job No. 22-158 REV: -

| REVISION | DESCRIPTION | DATE |
|----------|--------------------|--------|
| - | INITIAL SUBMISSION | ARP 24 |

MAINTENANCE STRATEGY

| TASK | FREQUENCY |
|-----------|------------|
| MOWING | MONTHLY |
| WEEDING | BIANNUALLY |
| PRUNING | ANNUALLY |
| POISONING | ANNUALLY |
| MULCHING | ANNUALLY |

WATERING SCHEDULE


| PERIOD | FREQUENCY |
|------------------|--------------|
| NOVEMBER - MARCH | 10 - 14 DAYS |
| APRIL - OCTOBER | 28 DAYS |

PLANTING SCHEDULE

NOTE: ALL TREES TO BE SUPPLIED IN 33cm POTS OR 45L BAG

| TREE | ABBREVIATION | SIZE (H x Ø) |
|------------------------------------|--------------|--------------|
| Banksia marginata (Silver Banksia) | BM | 5m x 4mØ |

NOTES:
 - Nature strips and mowable reserve areas to use ryegrass.

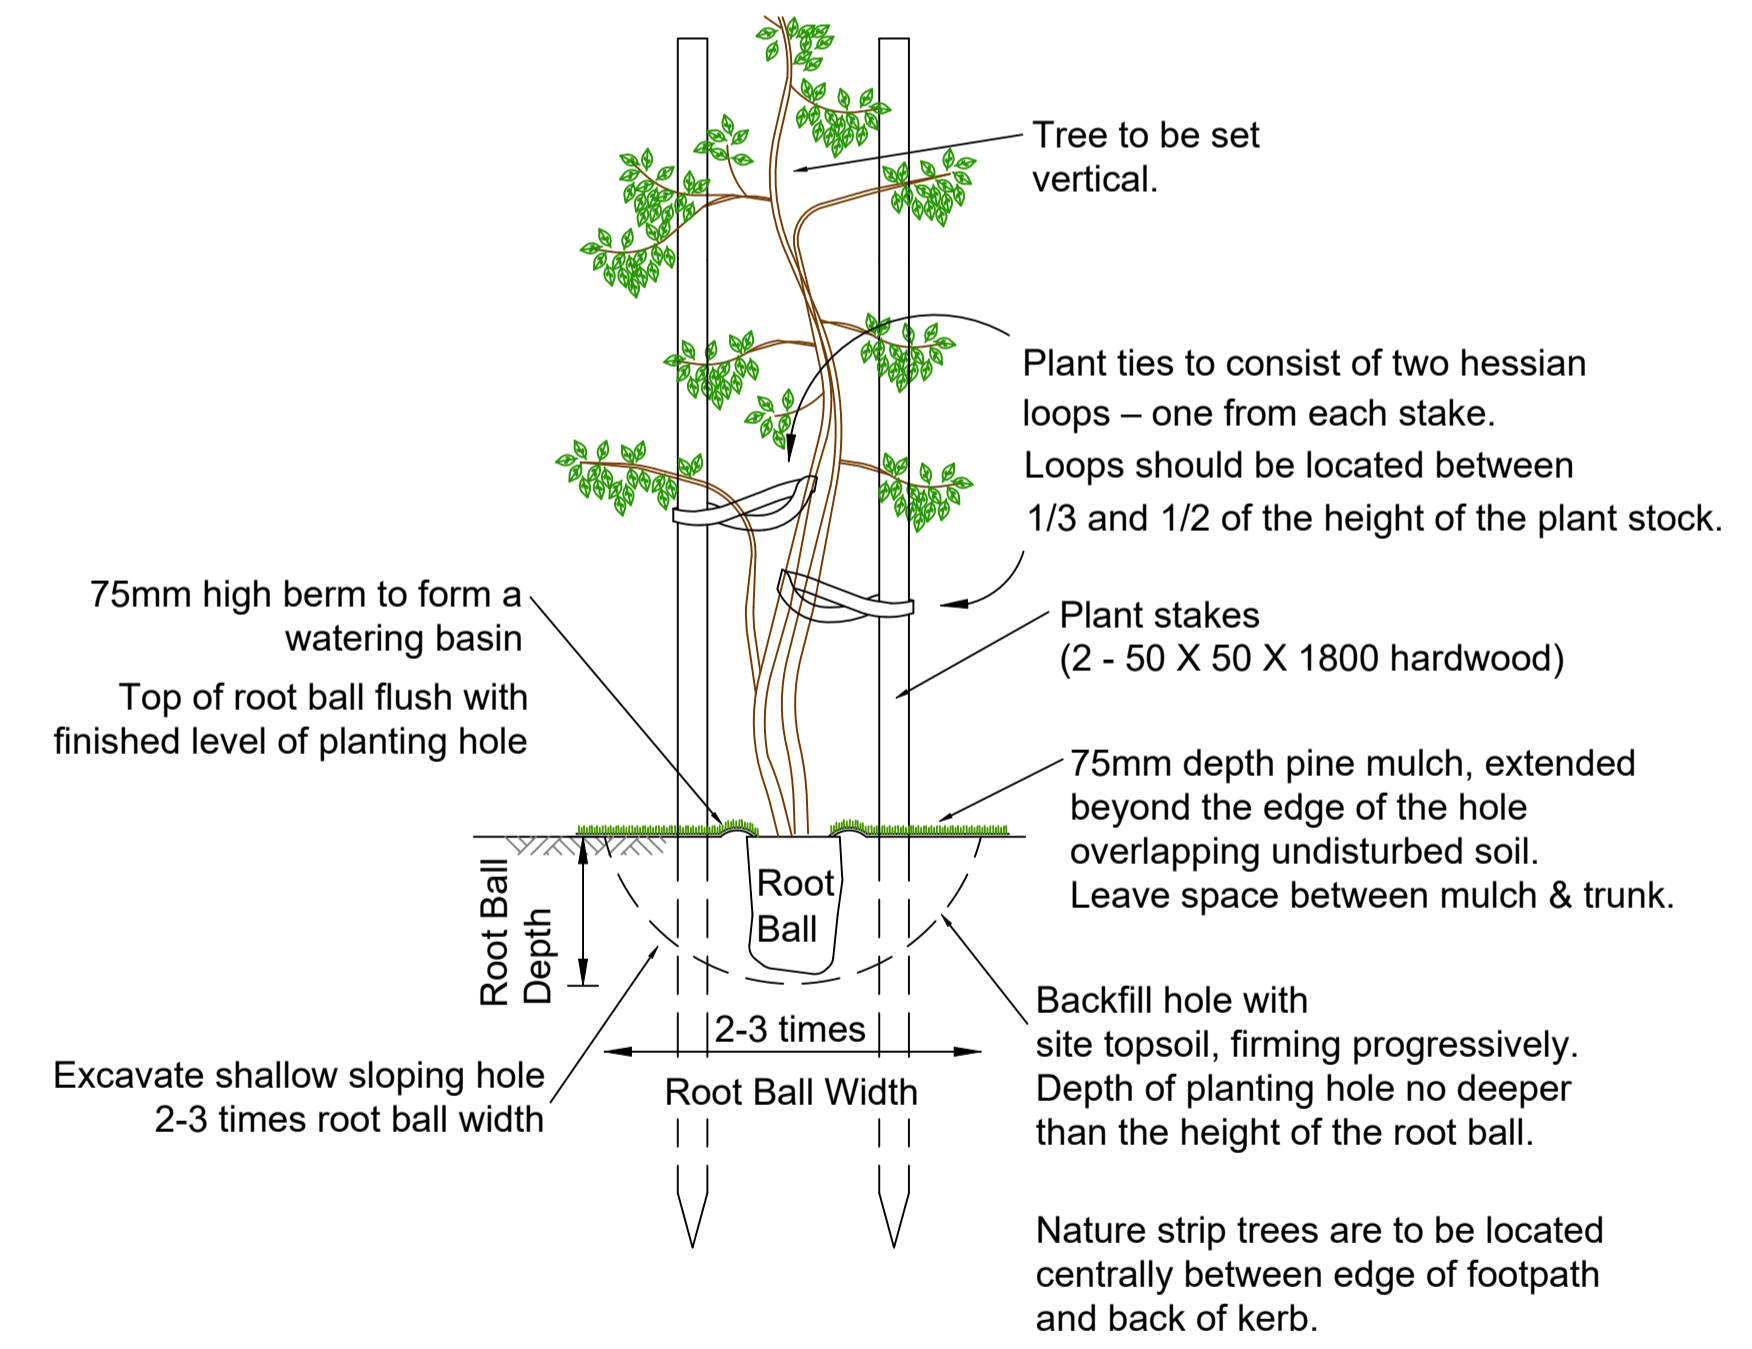

MATURE TREE PLANTING DETAIL
 N T S



Banksia marginata