
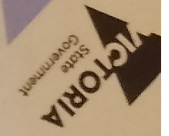


LOCATION OF LAND
PARISH YAMBUK
SECTION E
CROWN ALLOTMENT: 2 PART

CROWN ALLOTMENT
: 1 PART

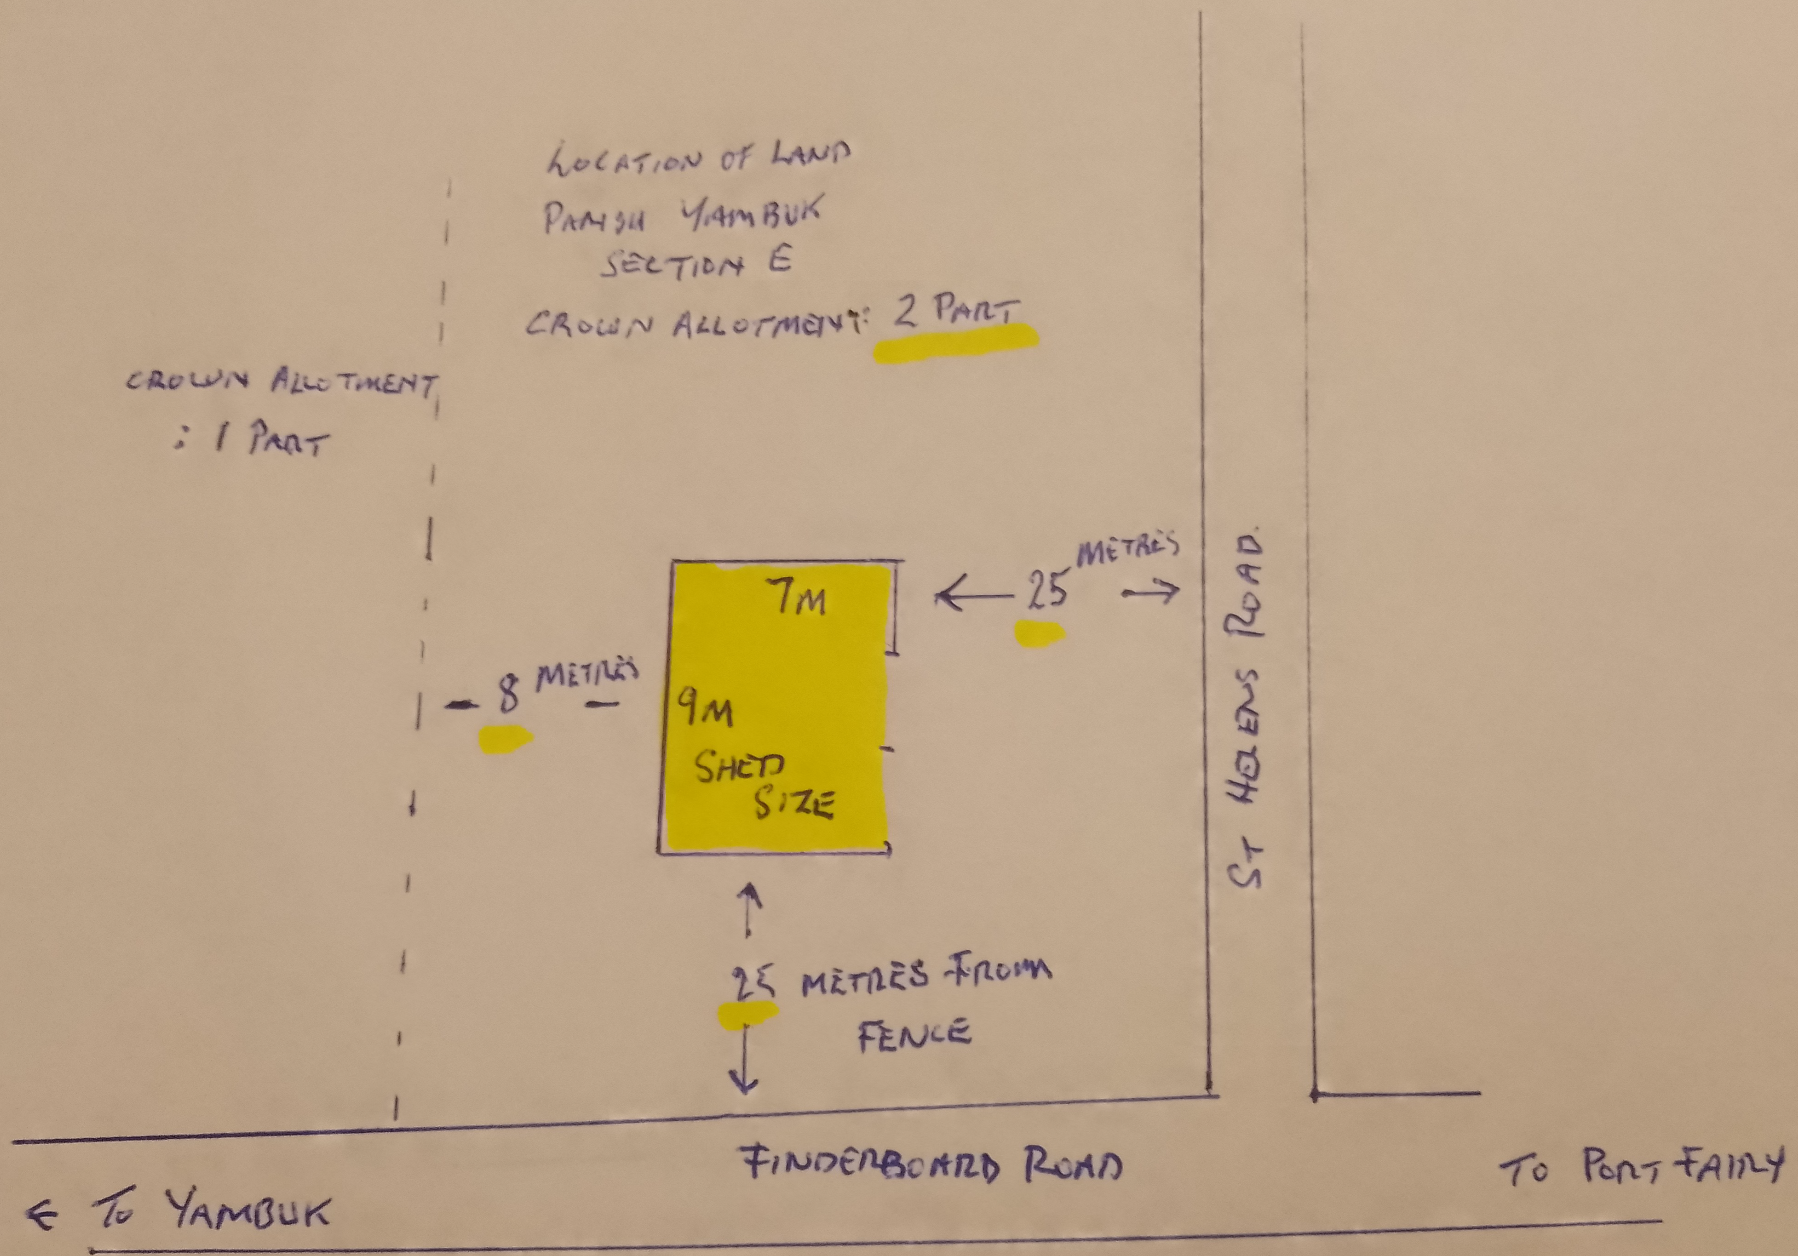

PLAN FOR CROWN ALLOTMENT: 2 PART