


SITE PLAN


1 : 500



SOUTH-WEST VIEW

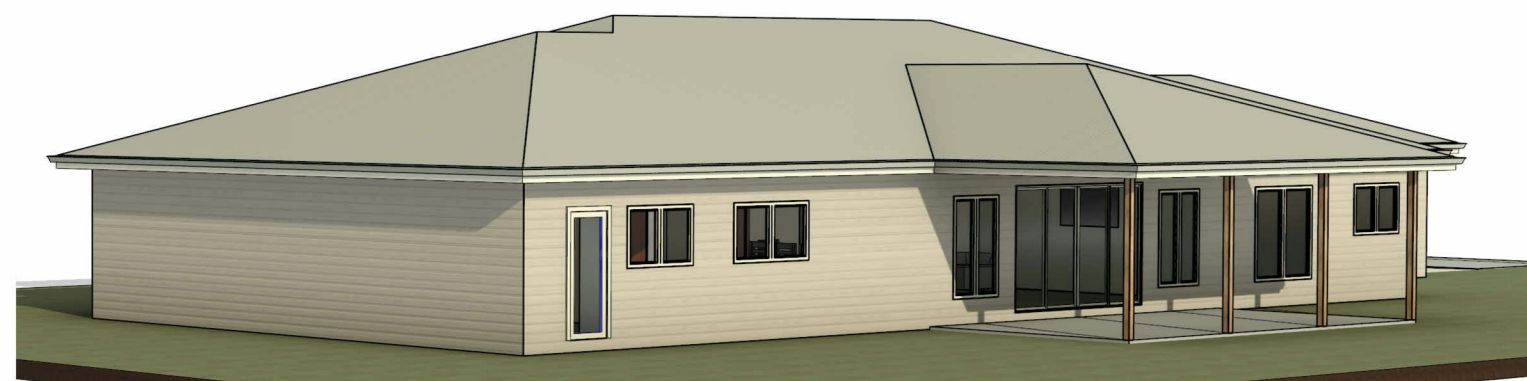

SOUTH-EAST VIEW






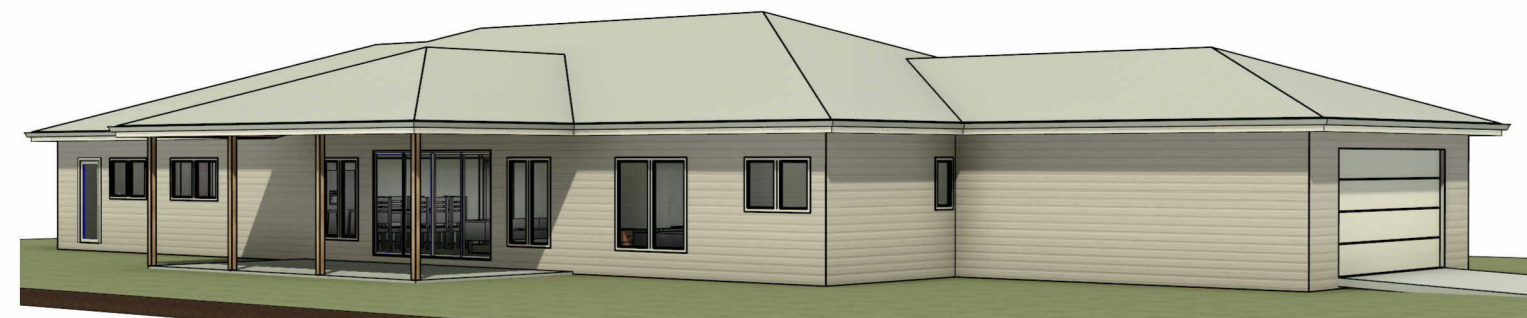


NORTH-EAST VIEW




NORTH-WEST VIEW


AREA ANALYSIS		
Name	Area	SQ'S
PROPOSED DWELLING	277.72 m ²	29.88
PROPOSED GARAGE	50.91 m ²	5.48
PROPOSED ALFRESCO	34.36 m ²	3.70
PROPOSED VERANDAH	42.76 m ²	4.60
TOTAL:	405.74 m ²	43.66

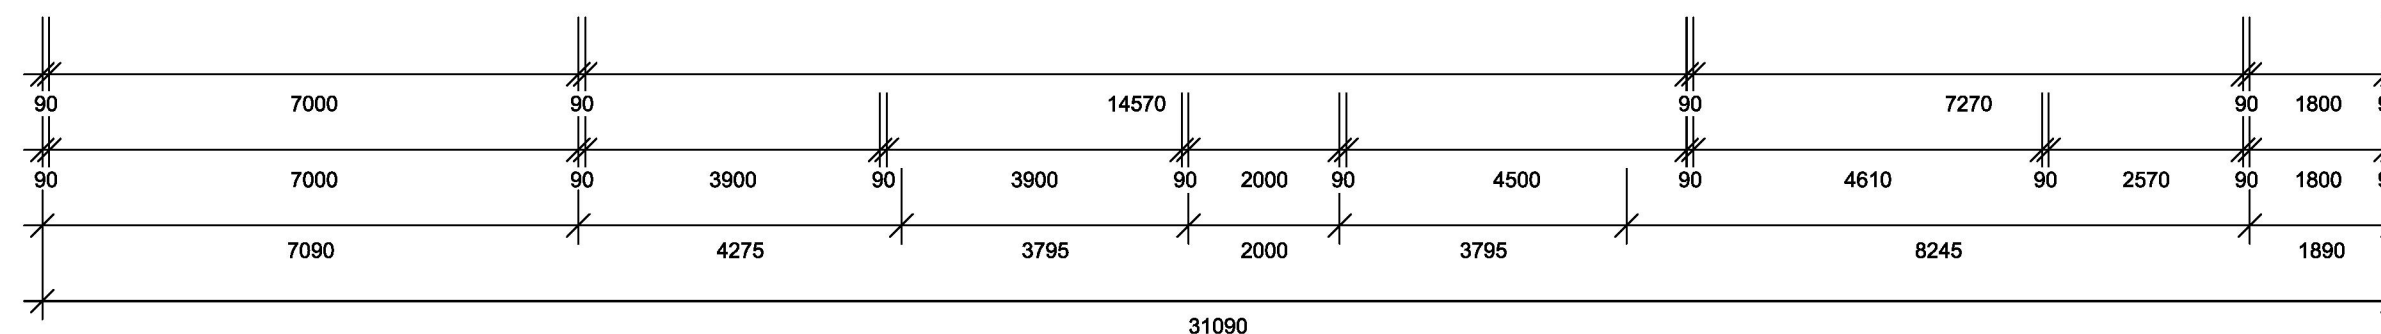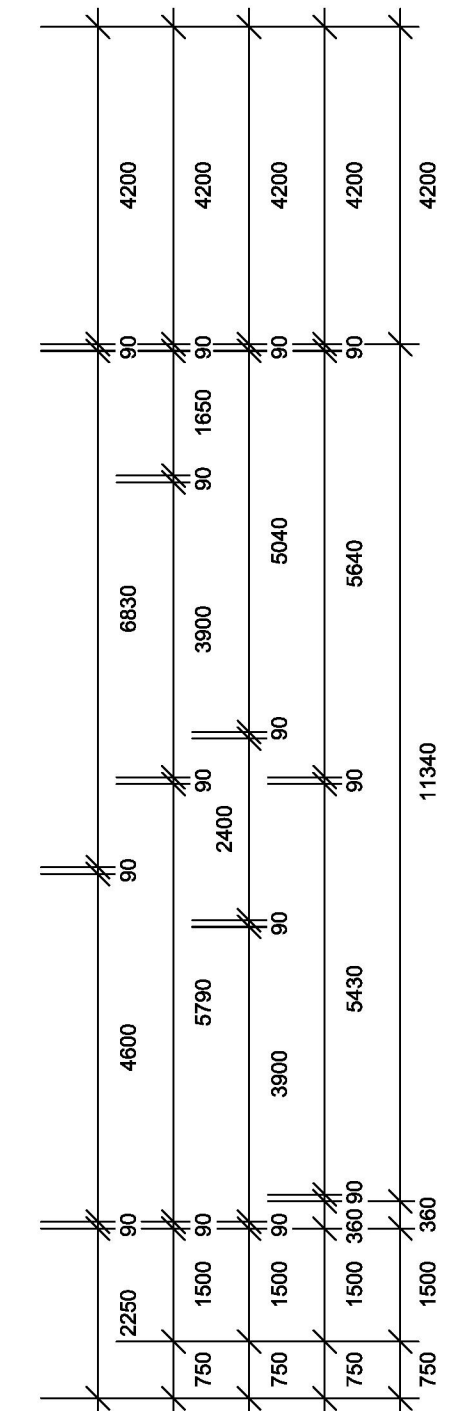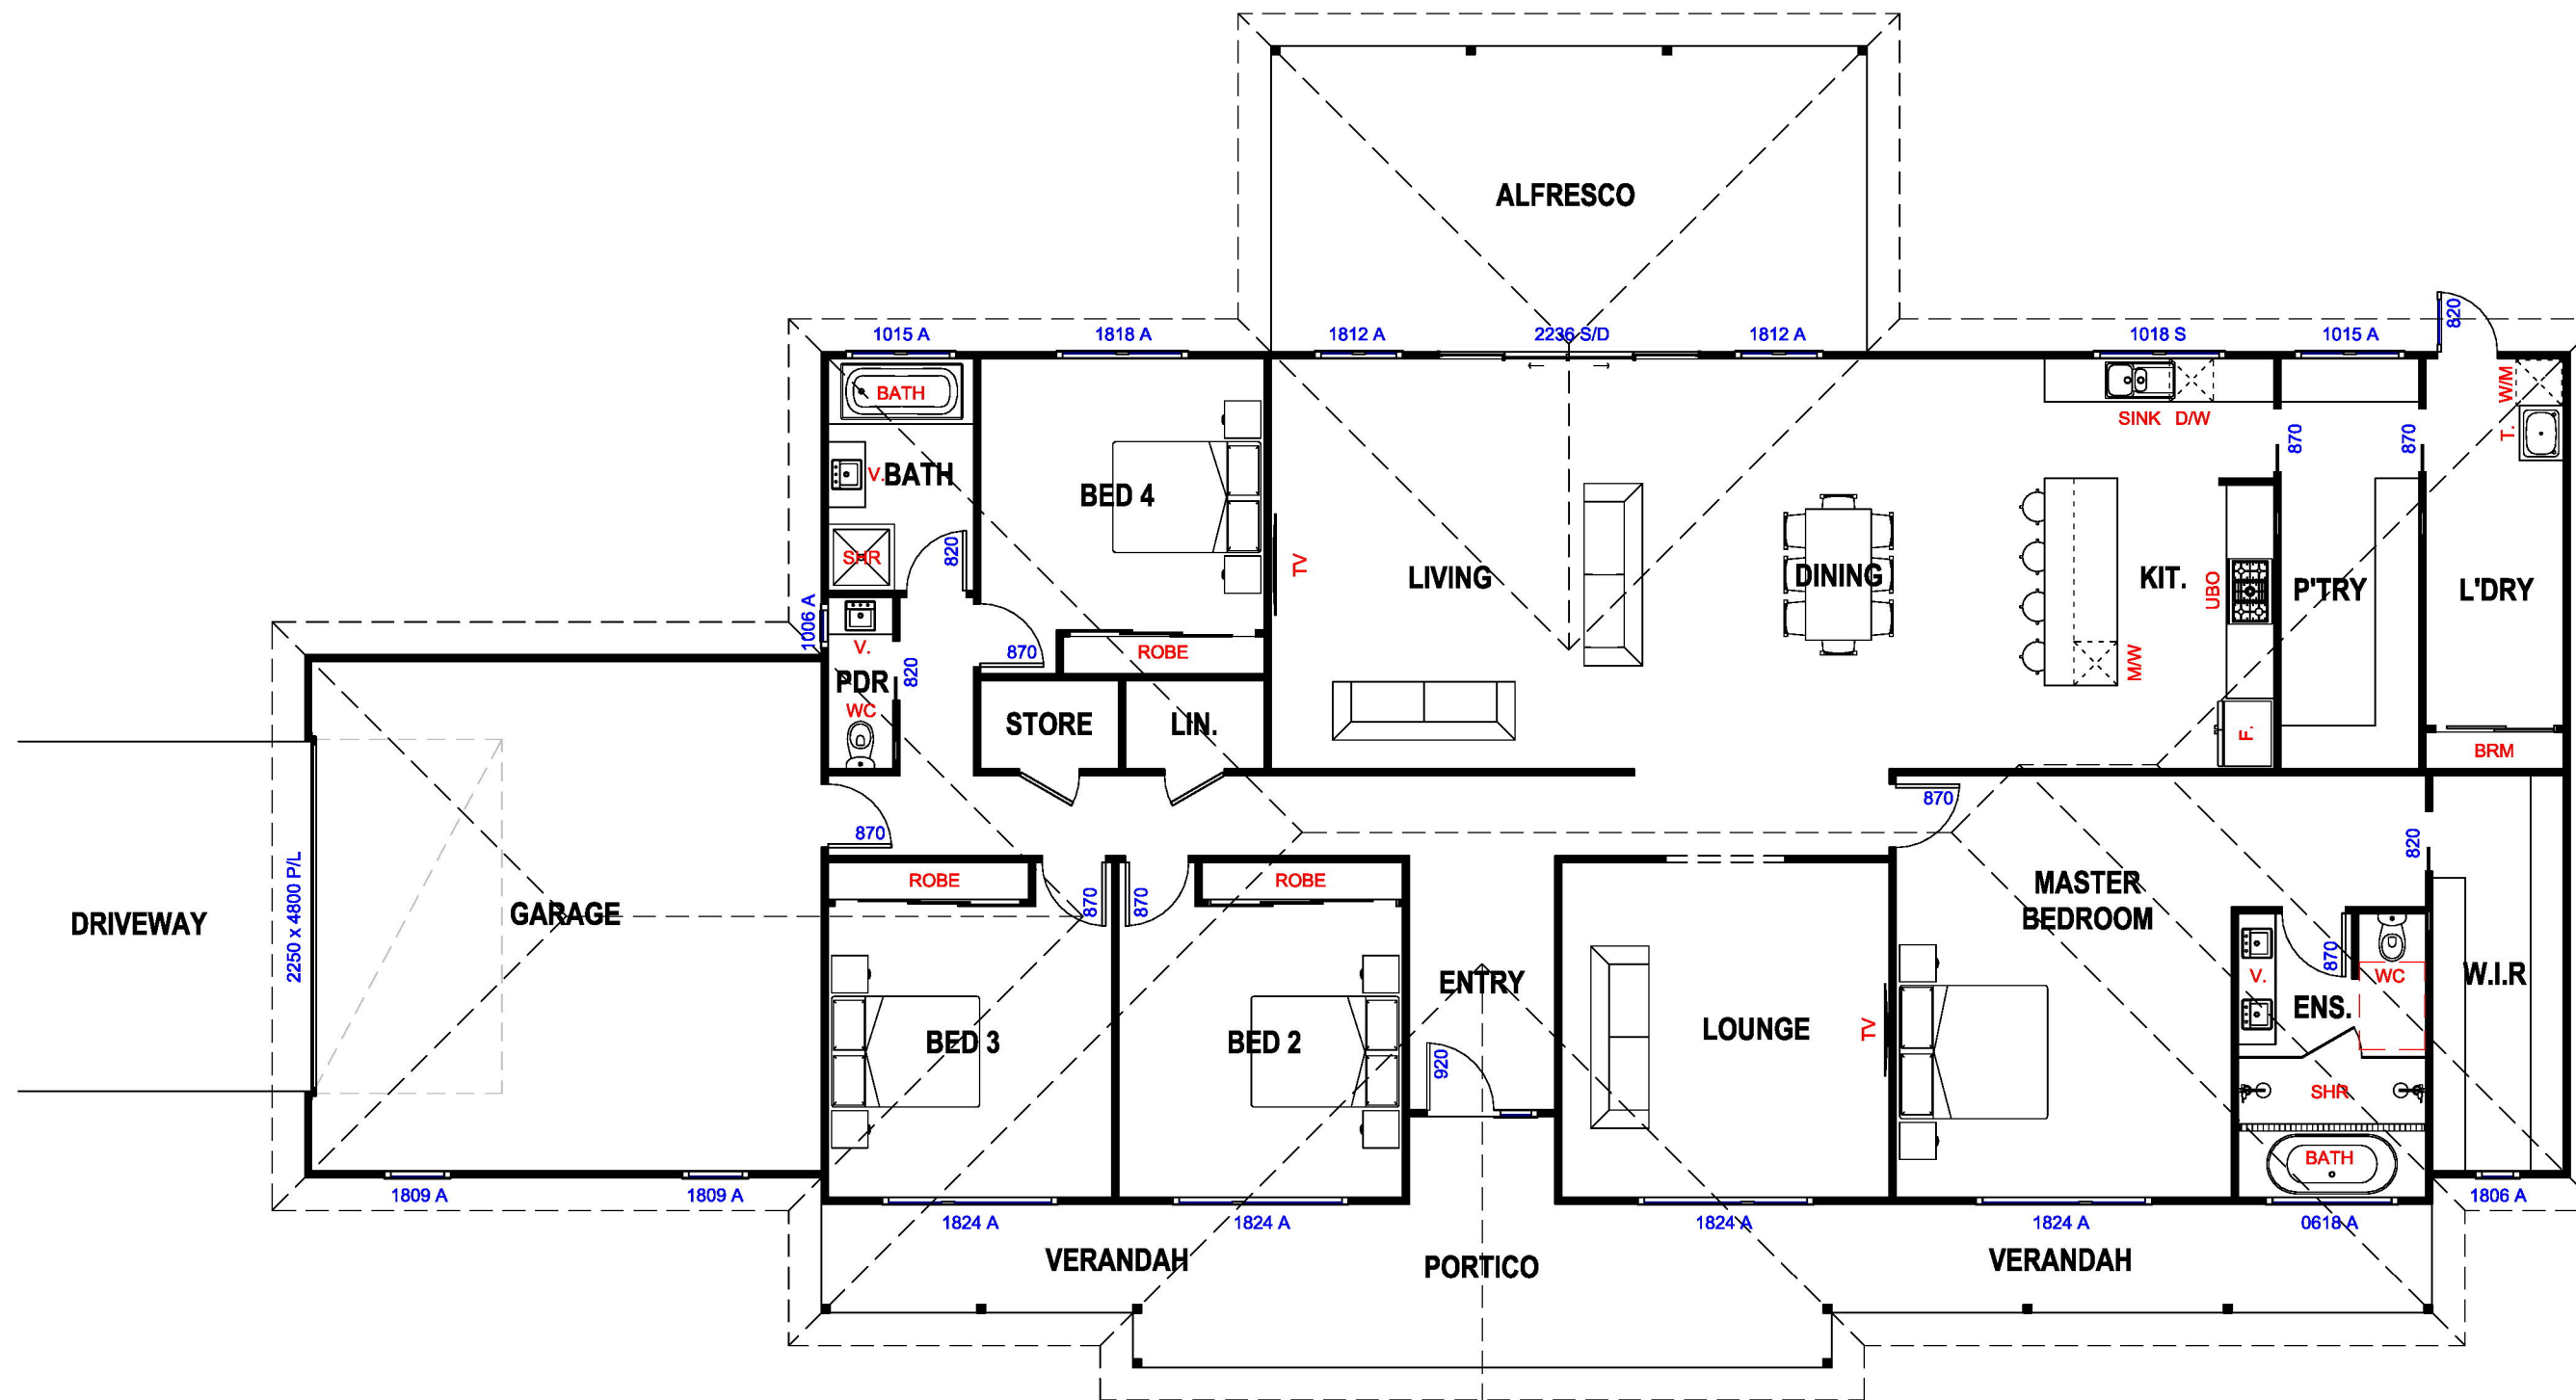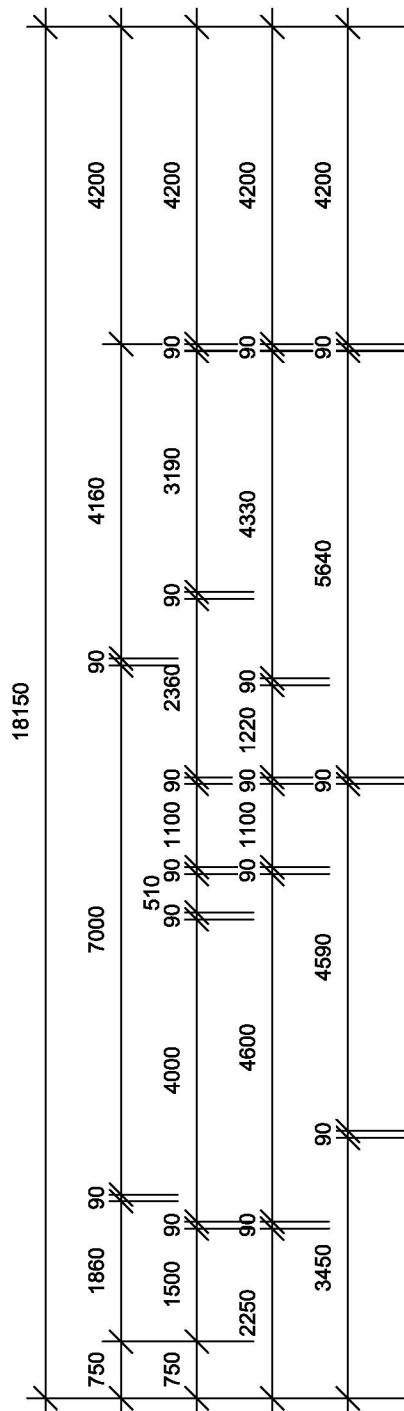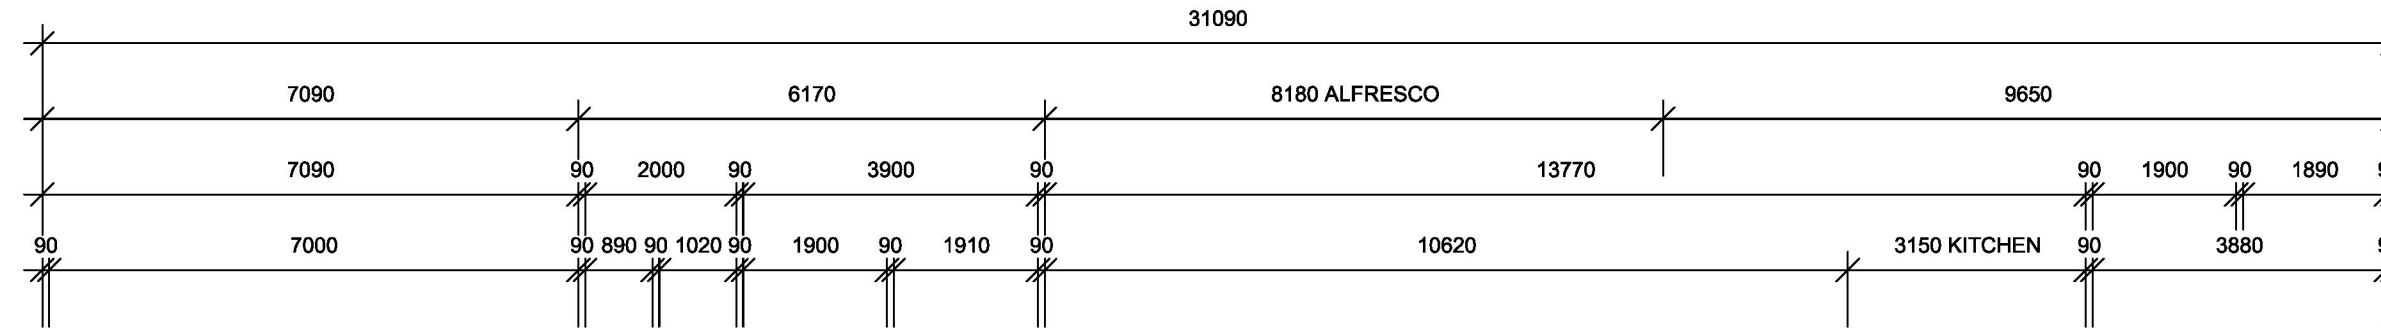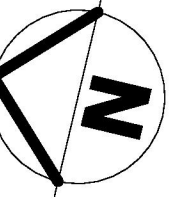


GROUND FLOOR
1 : 100

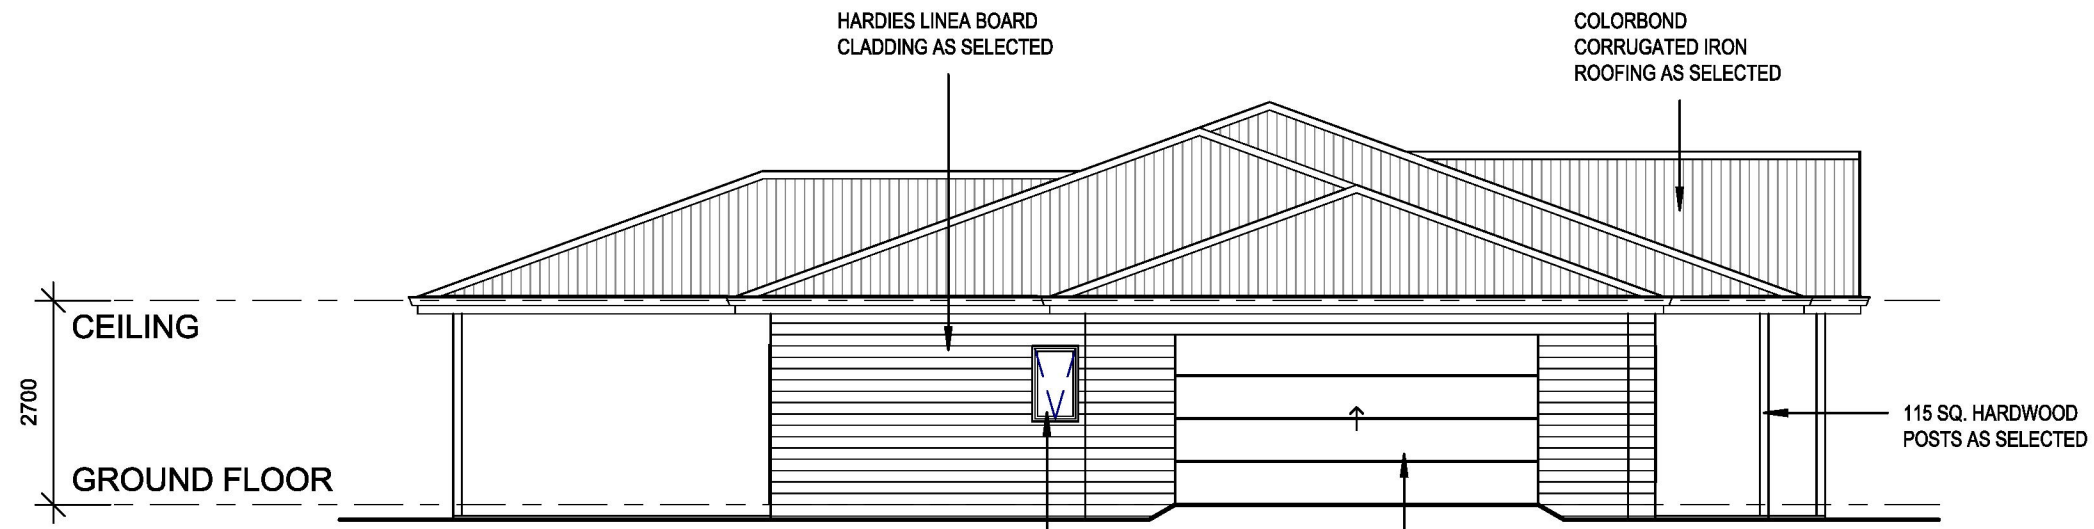


NORTH ELEVATION
1 : 100

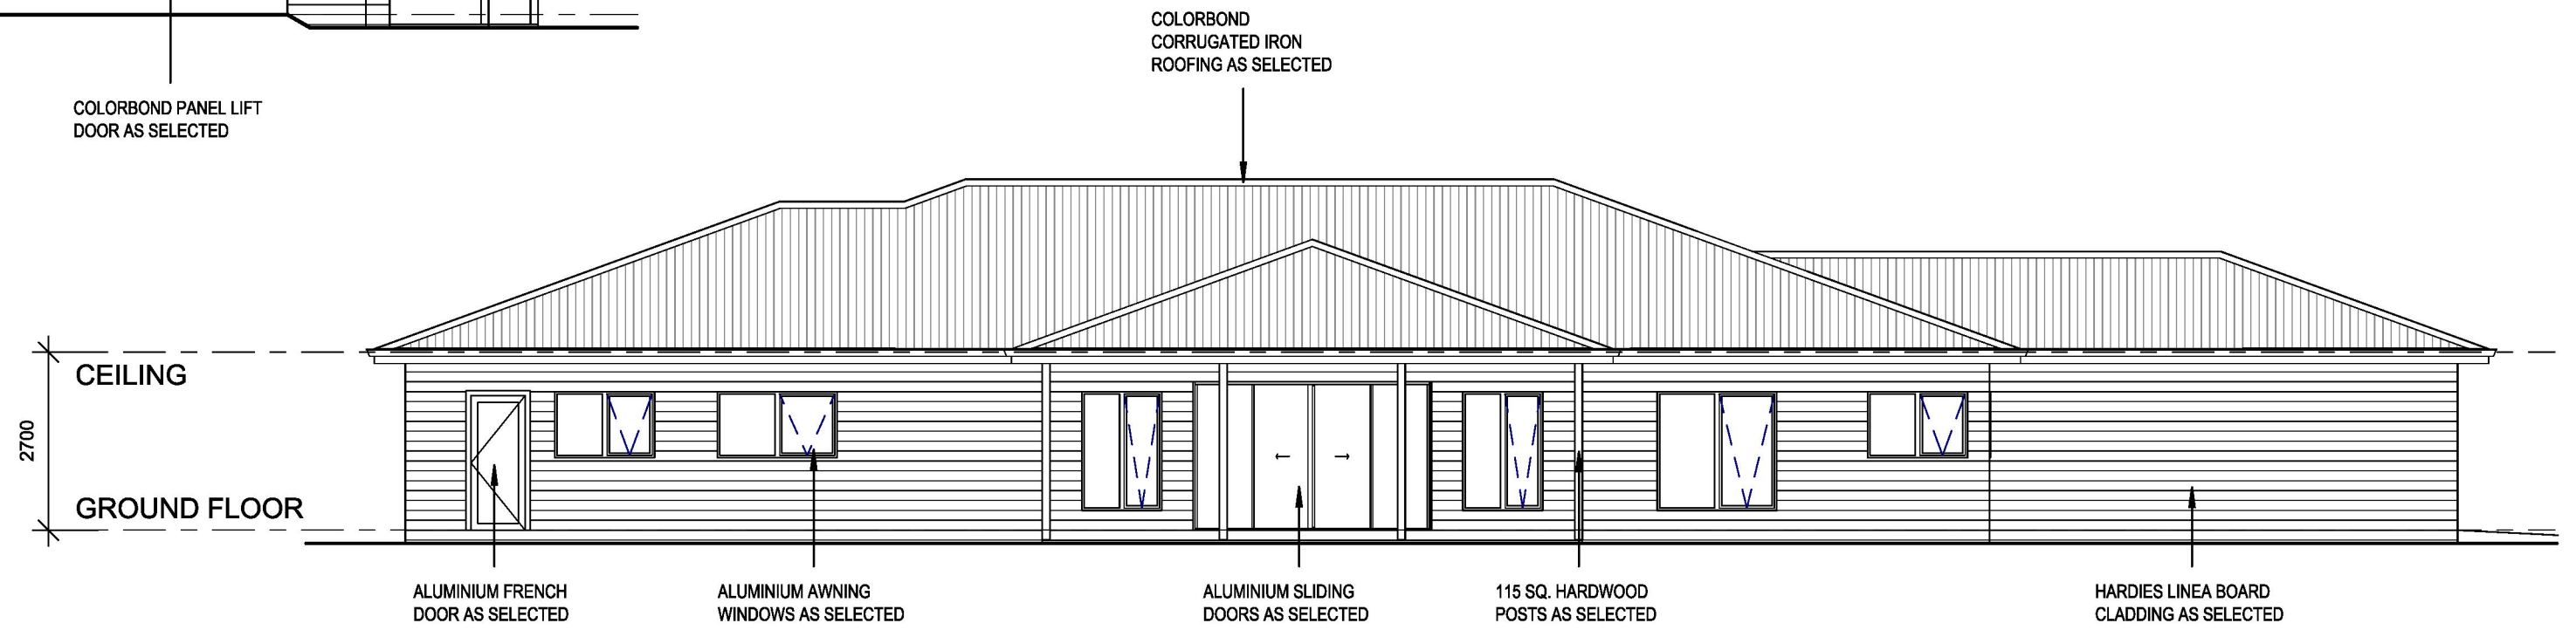



EAST ELEVATION
1 : 100

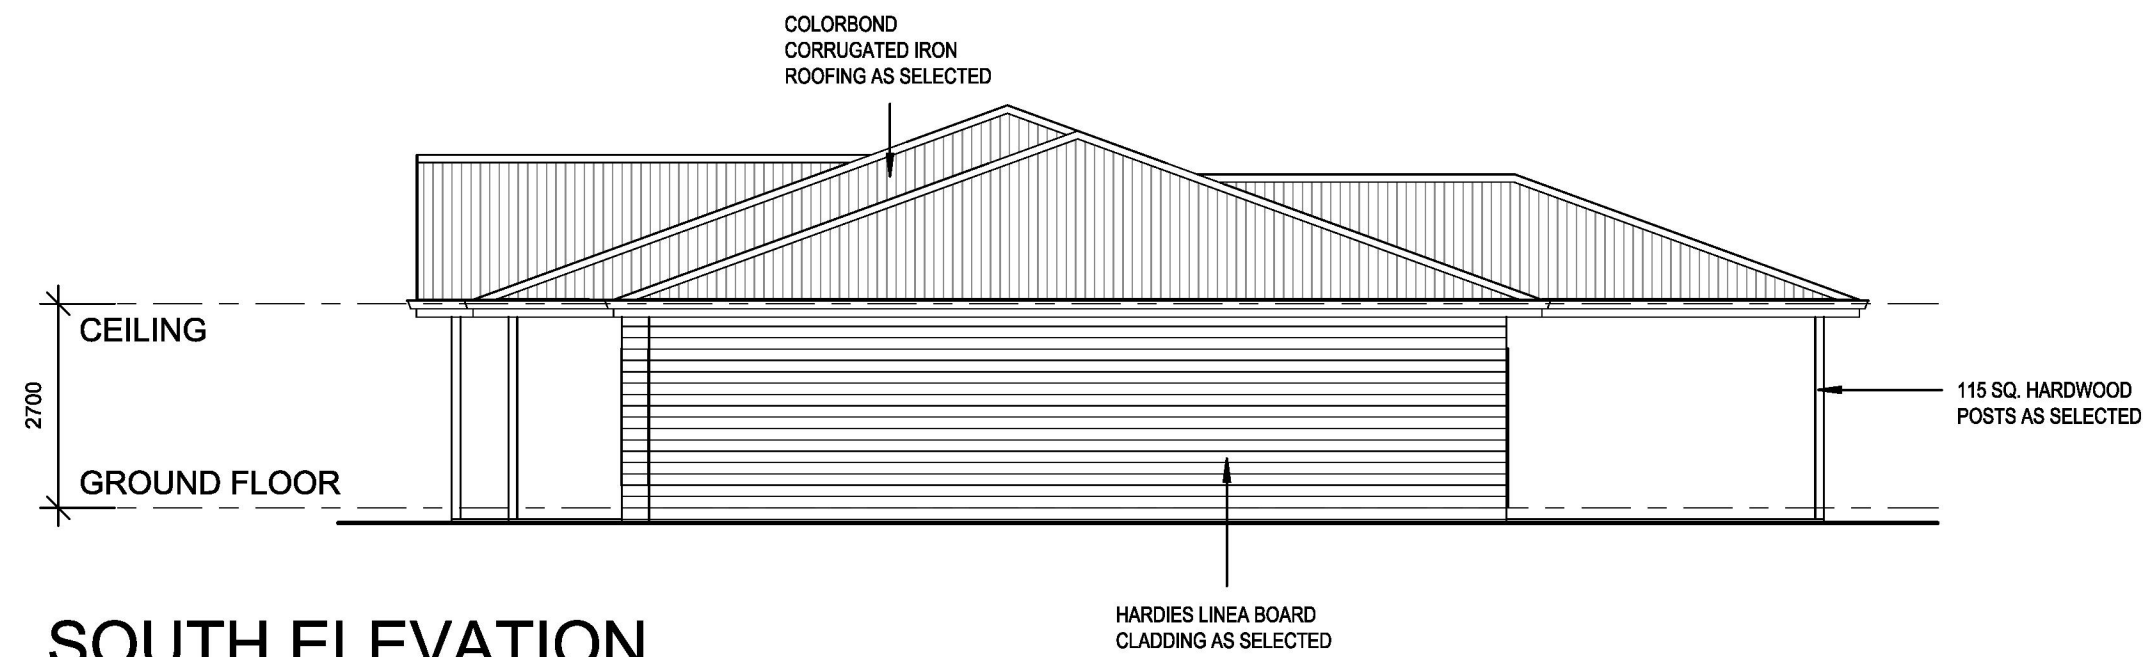

SOUTH ELEVATION
1 : 100

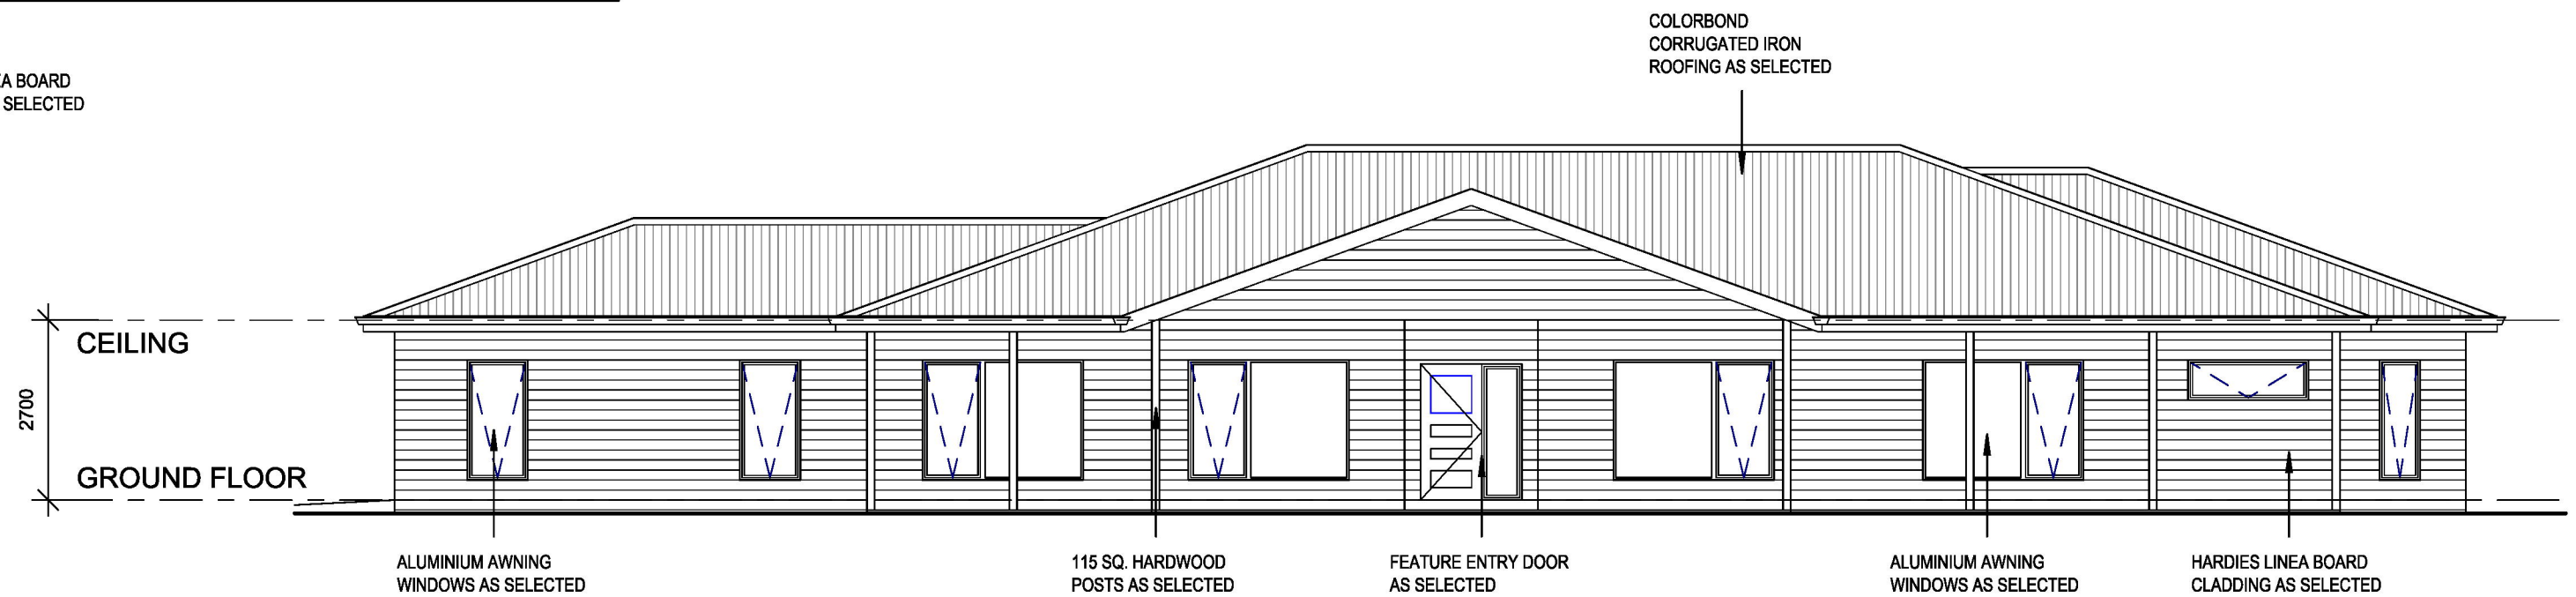

WEST ELEVATION
1 : 100

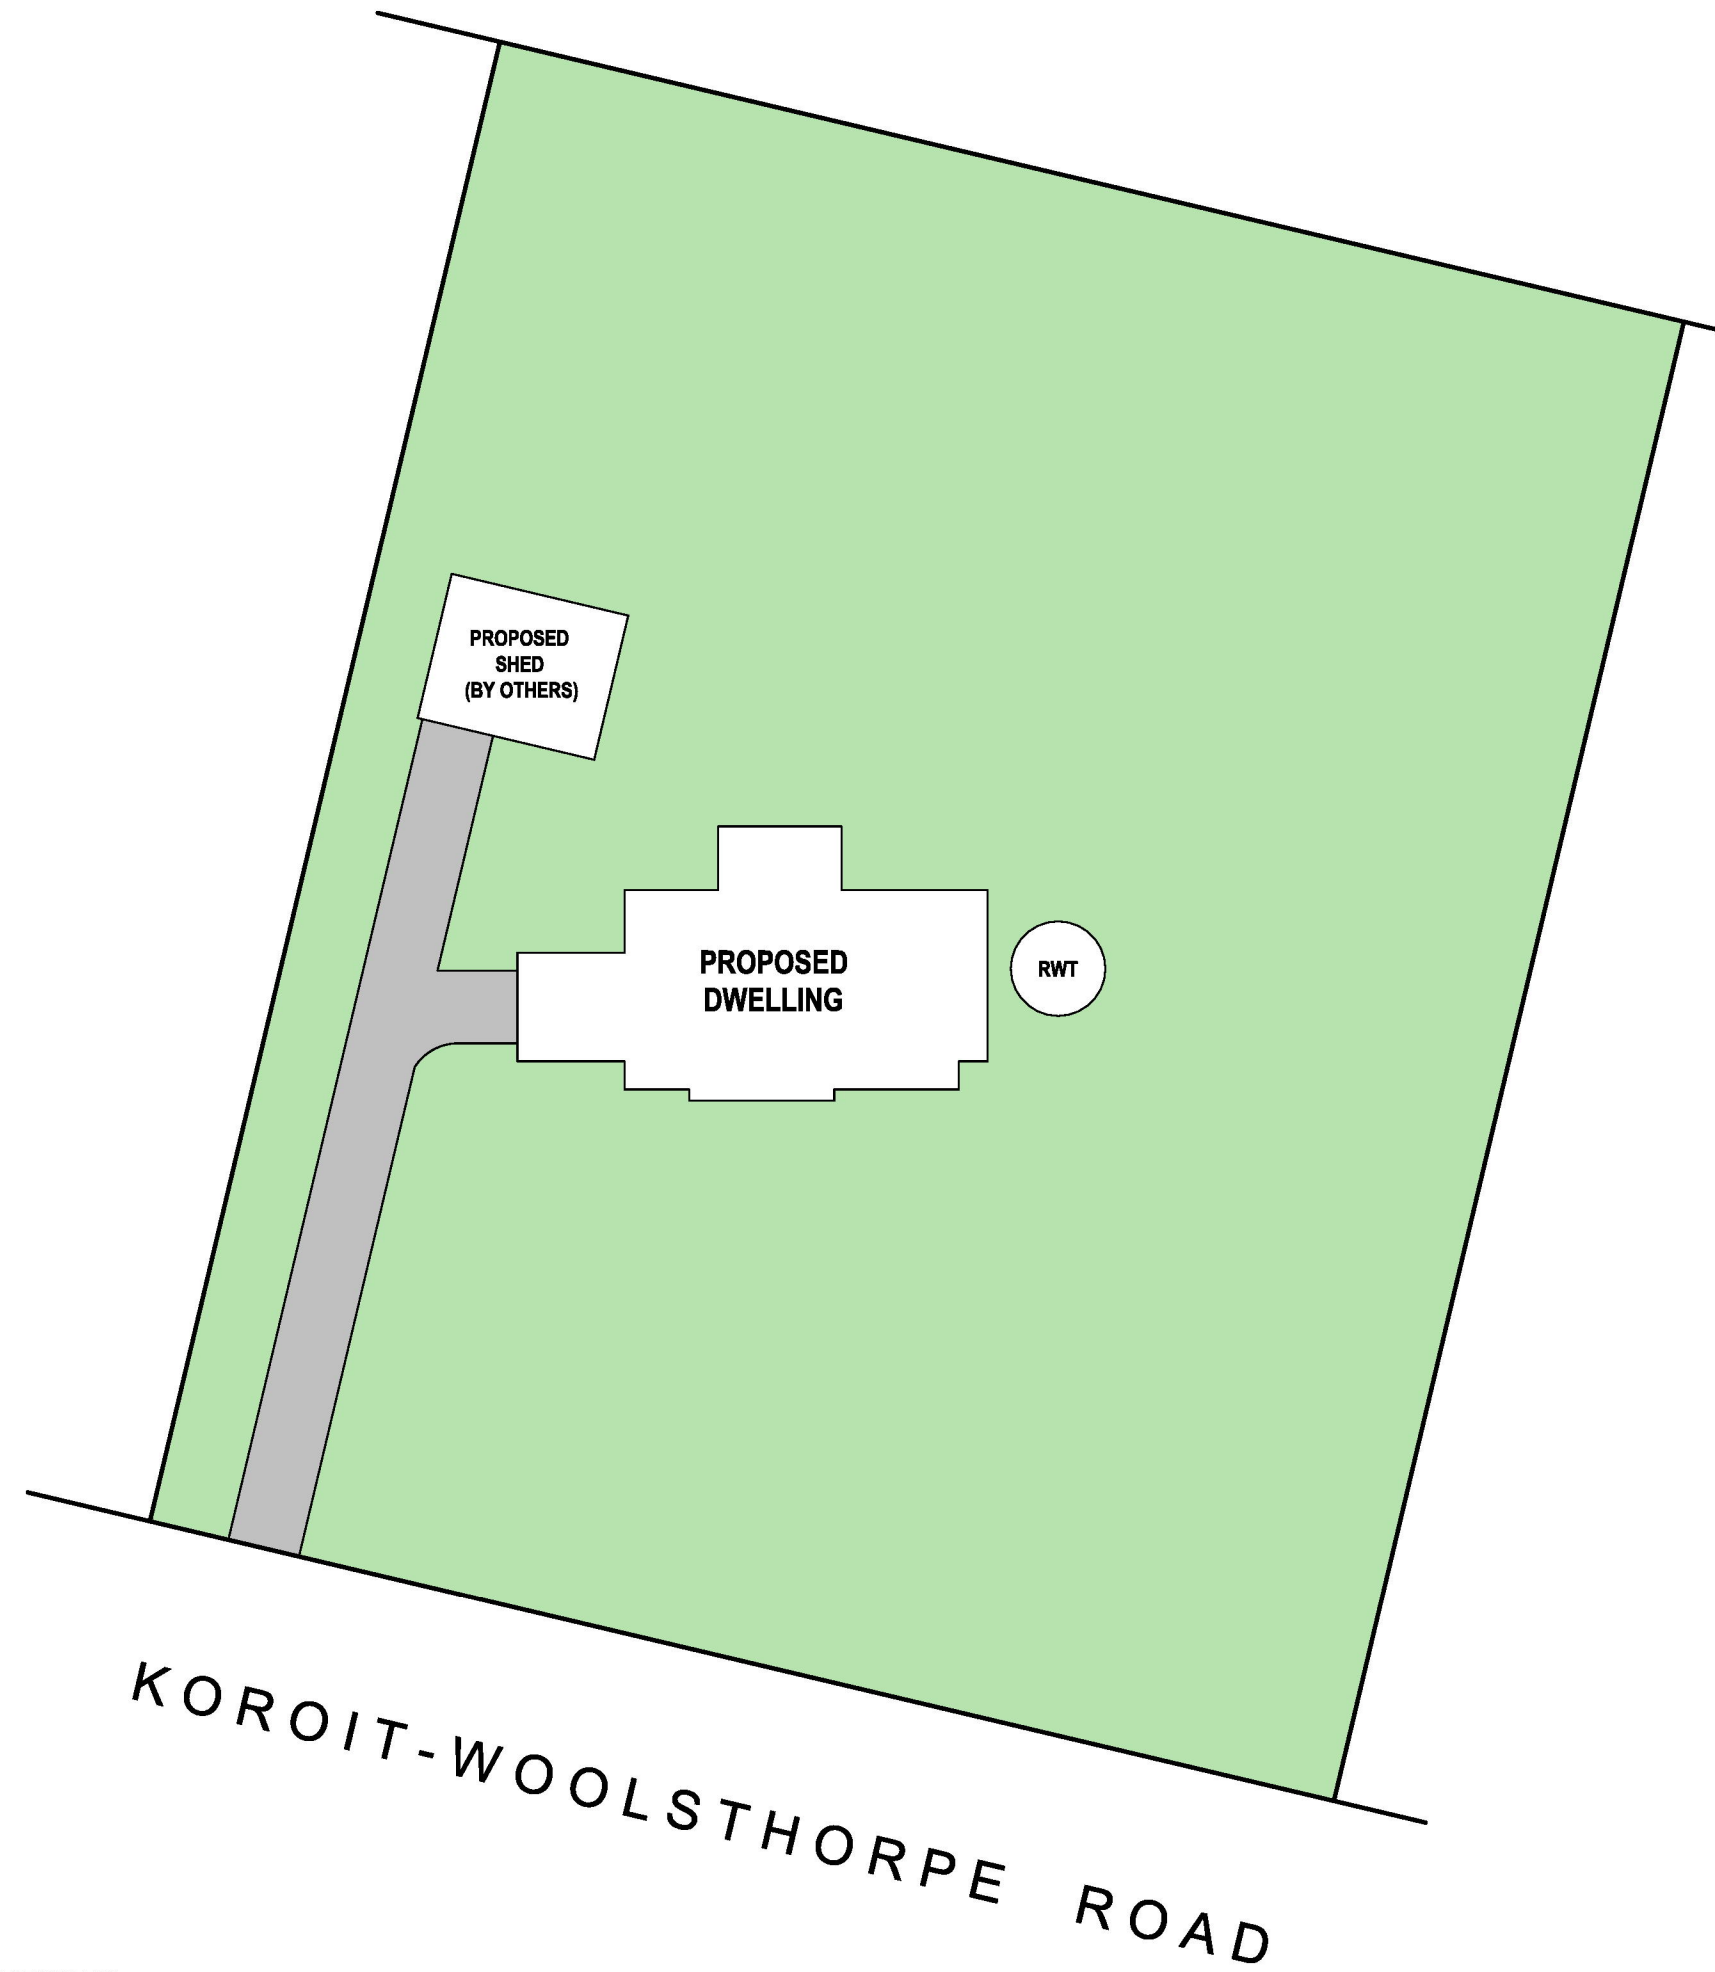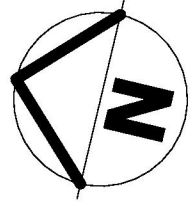


LEGEND

- EXISTING GRASSLAND
- PROPOSED ALL-WEATHER DRIVEWAY
- PROPOSED BUILDINGS

LANDSCAPE PLAN


1 : 500

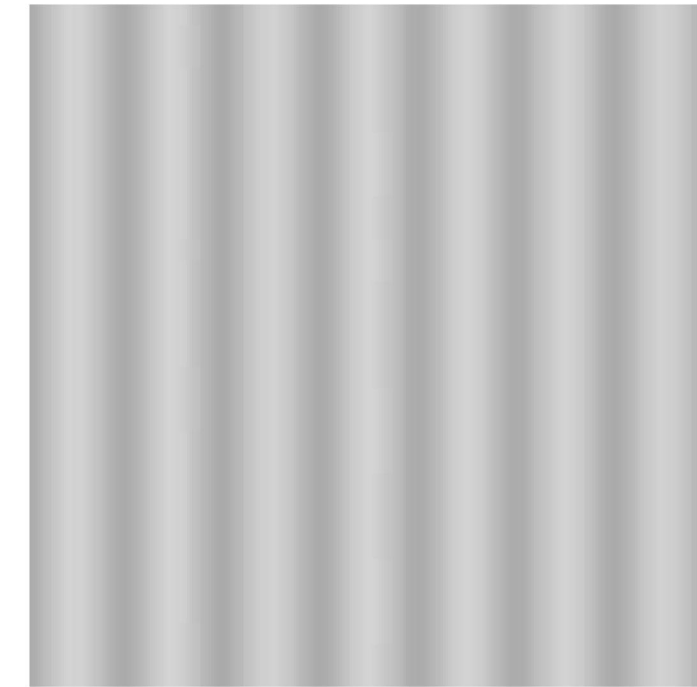


COLORBOND SHALE GREY - LYSAGHT CUSTOM ORB SHEET METAL ROOFING



COLORBOND SHALE GREY - LYSAGHT QUAD 115 HI-FRONT SLOTTED GUTTER

 

COLORBOND SURFMIST - LYSAGHT NOVALINE FASCIA, ALUMINIUM POWDER COATED WINDOWS & DOORS, STEEL PANEL LIFT DOOR

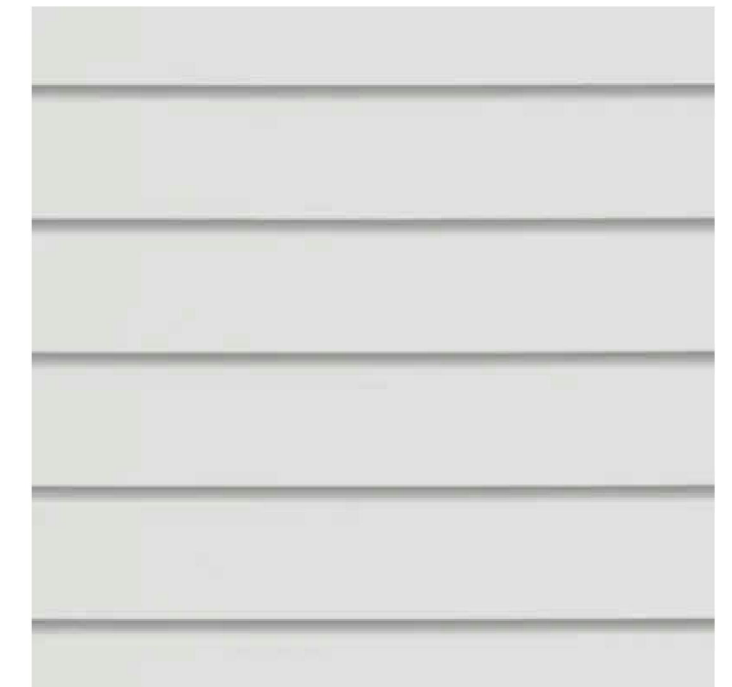

COLORBOND SURFMIST - PAINT FINISH HARDIE'S LINEA WEATHERBOARD CLADDING

COLOUR SCHEDULE