



**Myers**  
Planning &  
Associates

Co.Lab, Dispensary Lane  
Warrnambool VIC 3280  
Phone: (03) 5562 9443  
ABN 53253414622

© MYERS PLANNING AND ASSOCIATES 2023

project:

PROPOSED MULTI- LOT SUBDIVISION  
WAGGS LANE MORTLAKE VIC. 3272

client:

[REDACTED]

drawing title:

CONCEPT PLAN OF SUBDIVISION OPTION

rev. description:


date:

date:  
APRIL 2024

designed by: DP  
drawn by: CD


scale:  
AS SHOWN

project no.: 21-706  
rev.: /

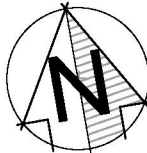


dwg no: TP1 of TP3

21-706 Multi Lot subdiv 93 Cairnlea In Mortlake TP2.pln

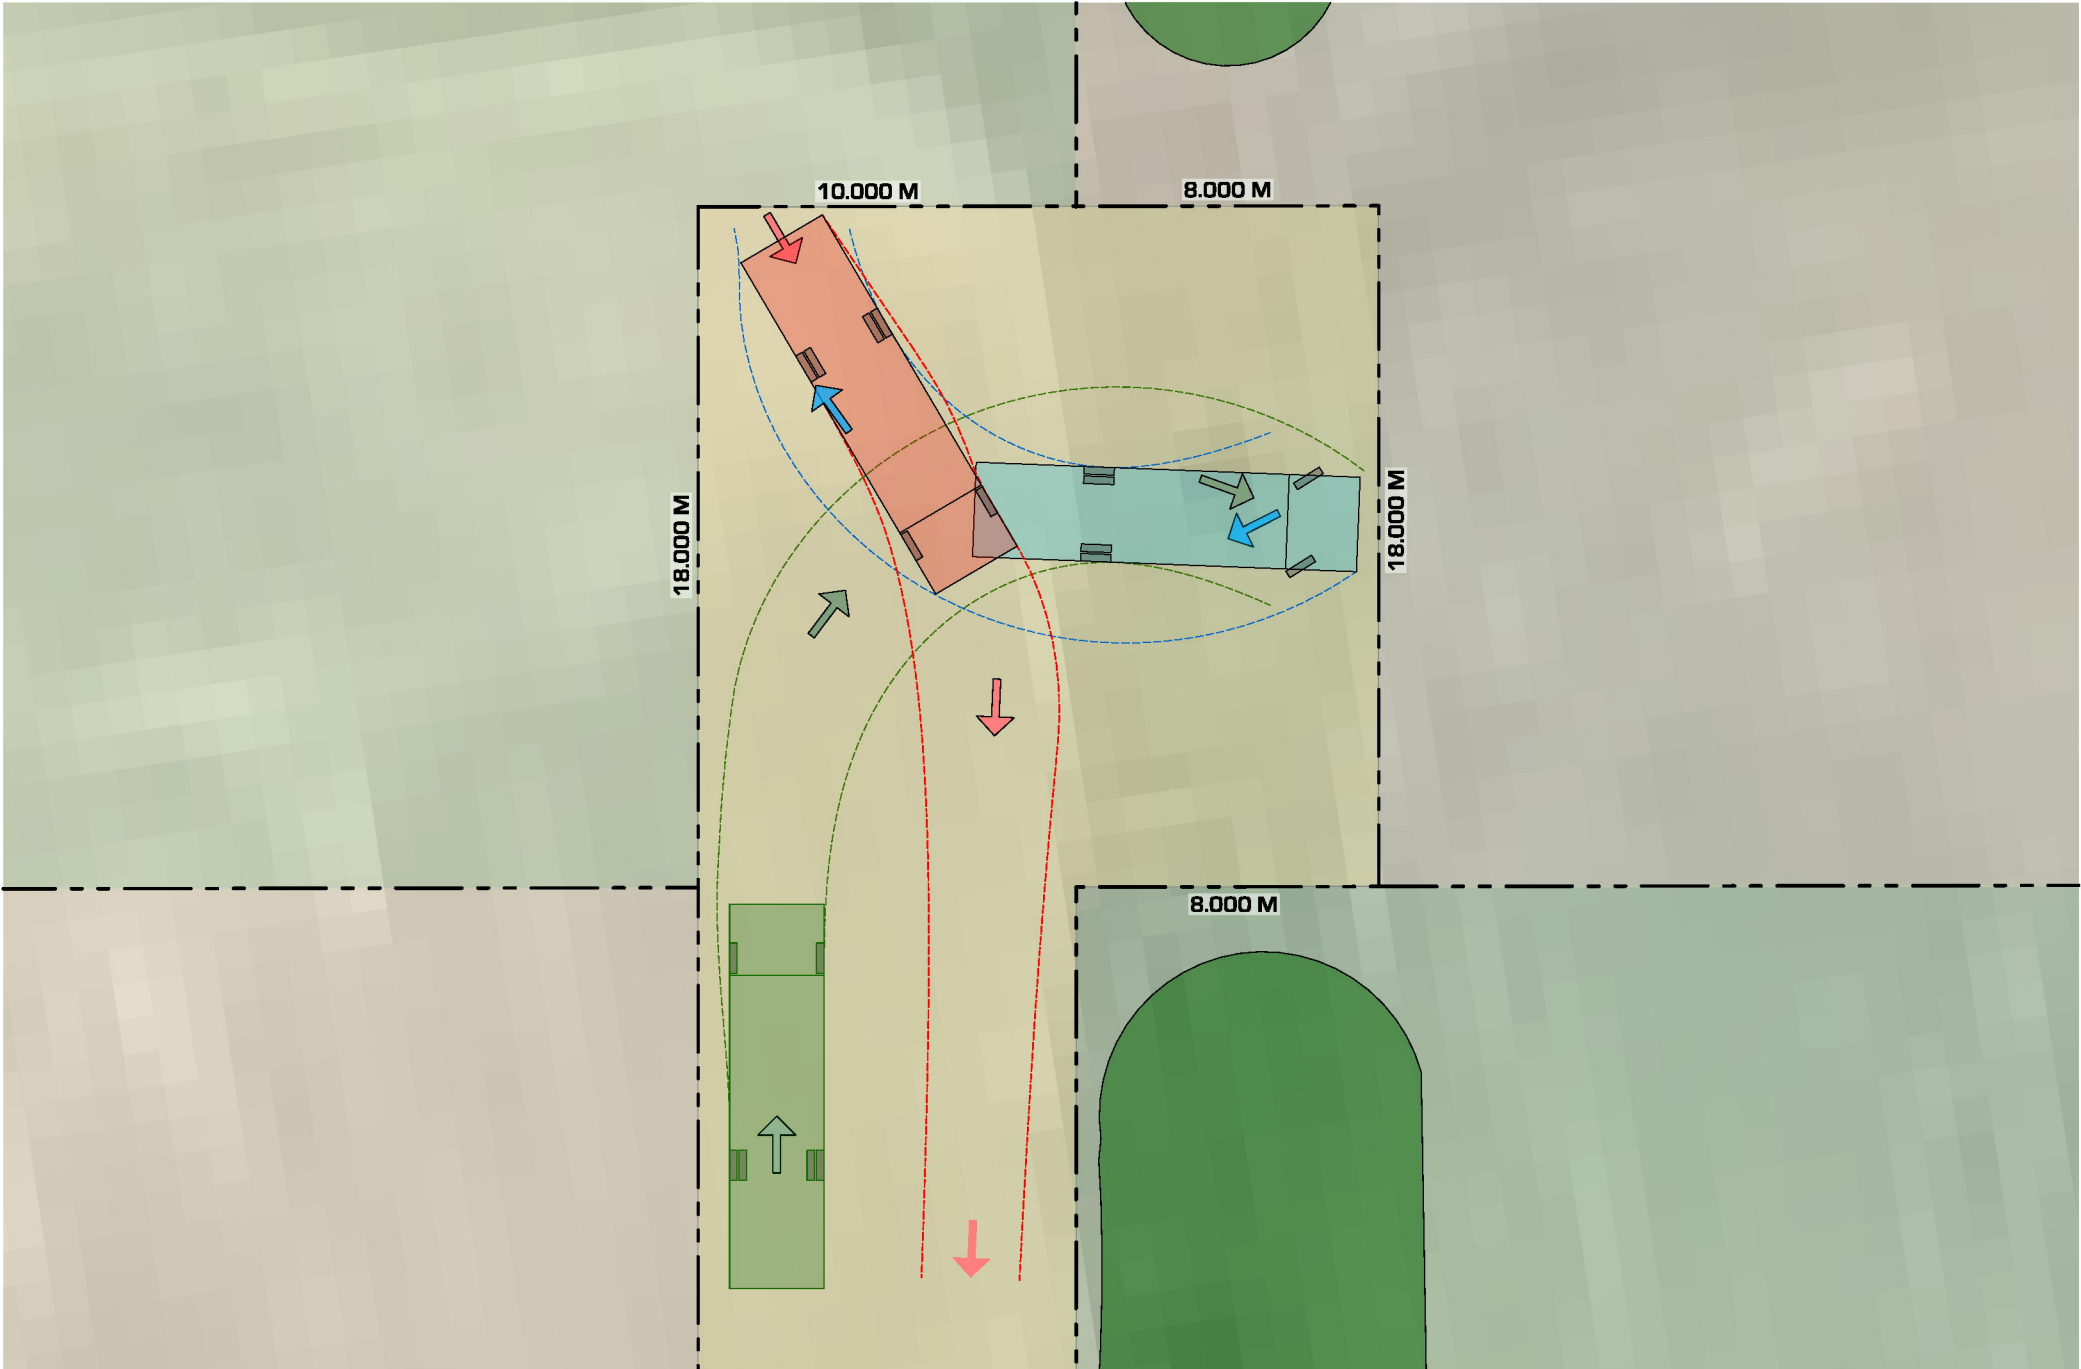

GARBAGE TRUCK MOVEMENT

1:200

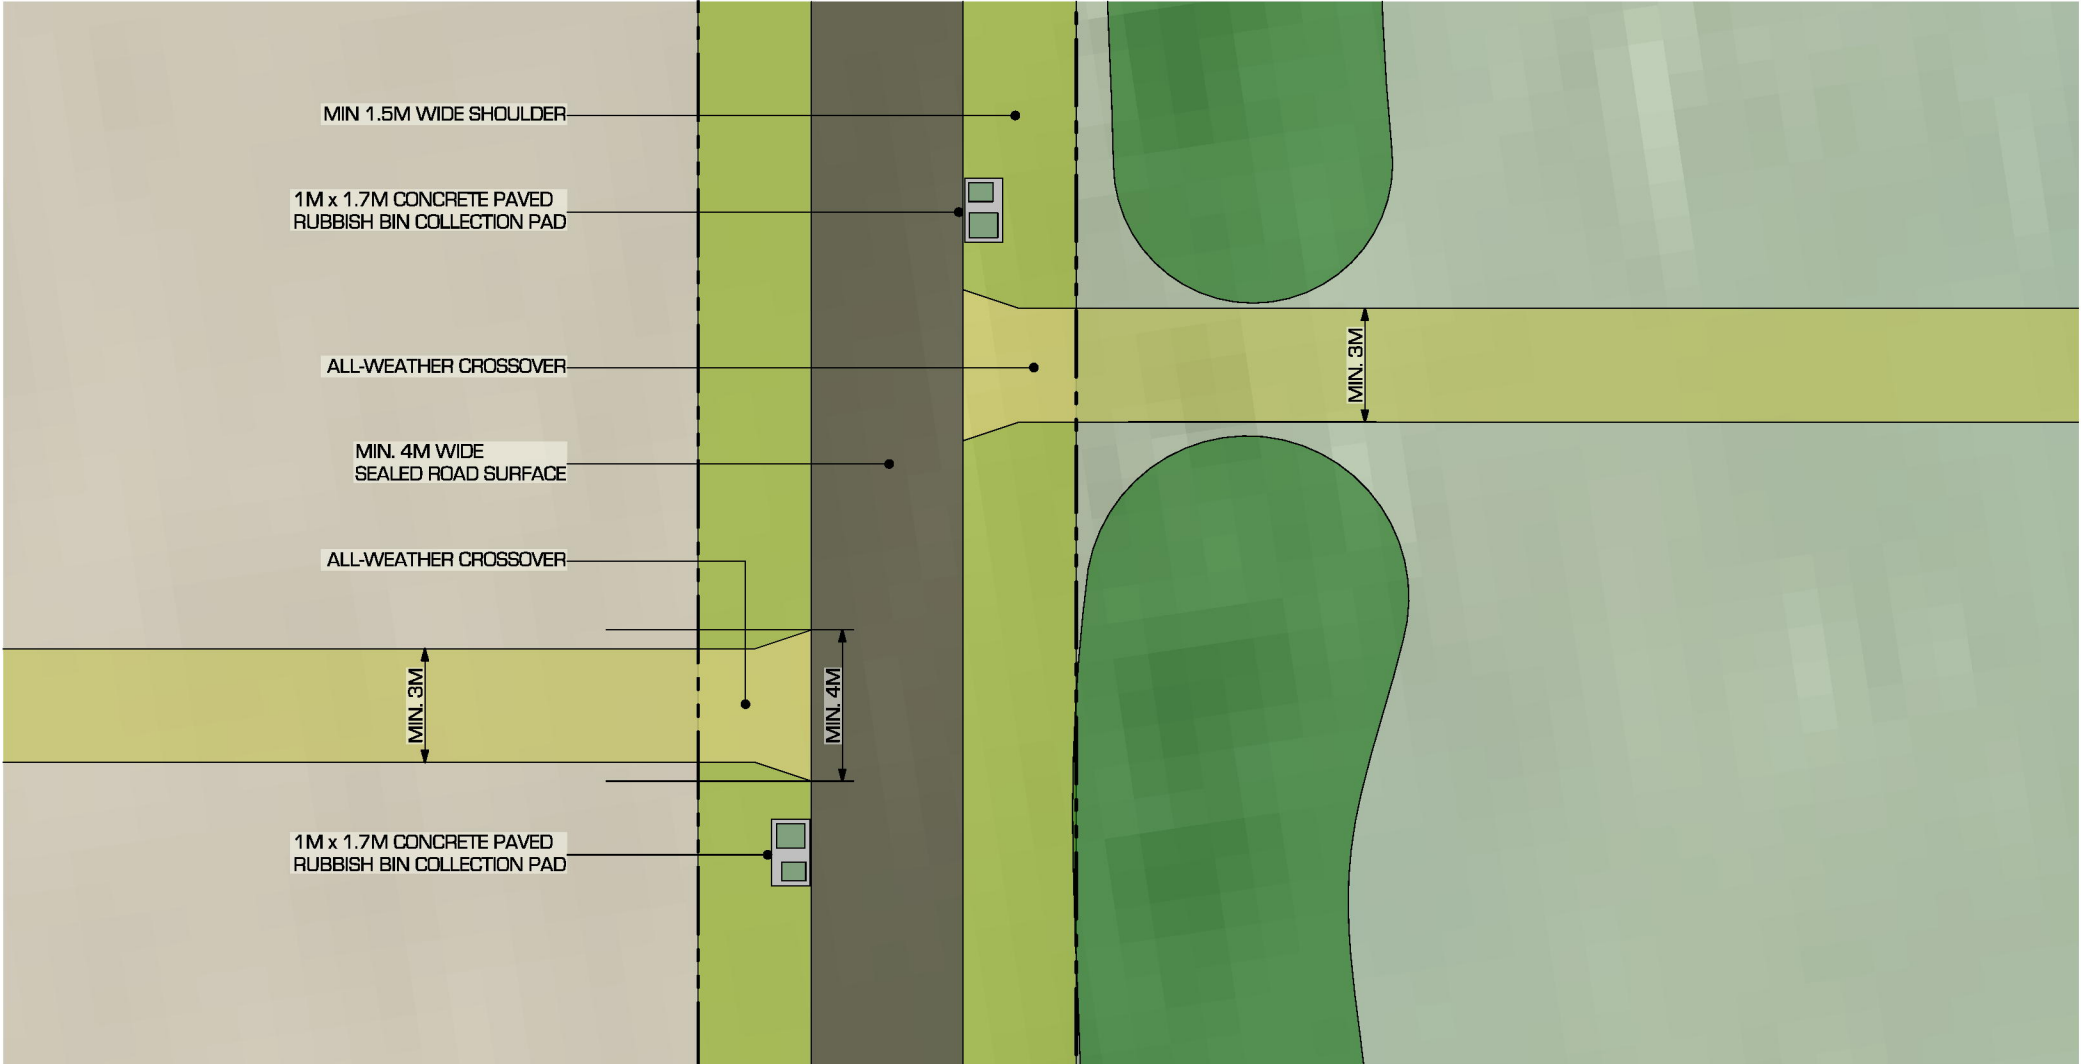

BIN PADS PLAN

1:200