

PS 911352N

HINKLEYS LANE

KOLORA LANE

MGA 2020
ZONE 54

1448.21

(1614.3)
99°38'50"

401.93
99°38'50"

166.06

shed

driveway

driveway

driveway

driveway

driveway

16.19

driveway

152°54'

7.88

2.12

underground electricity conduit

(116.70)
82°35'

82°35'
(111.19)

underground electricity conduit

7°50'
80.97

7°50'
27.33

74.87
277°50'

2
692

PT 2
28.80 ha

underground electricity conduit

single storey weatherboard dwelling

garage

shed

shed

shed

shed

1
2 ha

1

grey water discharge

existing fence

existing fence

existing fence

existing fence

existing fence

existing fence

existing fence

existing fence

existing fence

existing fence

existing fence

existing fence

existing fence

driveway

driveway

driveway

173.29
62°54'

326°00'

3.58

62°54'
158.19

11.93

3.58
62°54'

189°40'50"
(220.98)

(80.98)

282

PS911352


SCALE
1:800

0 10 20 30 40
LENGTHS ARE IN METRES


ORIGINAL SHEET
SIZE: A3

SHEET 1

1

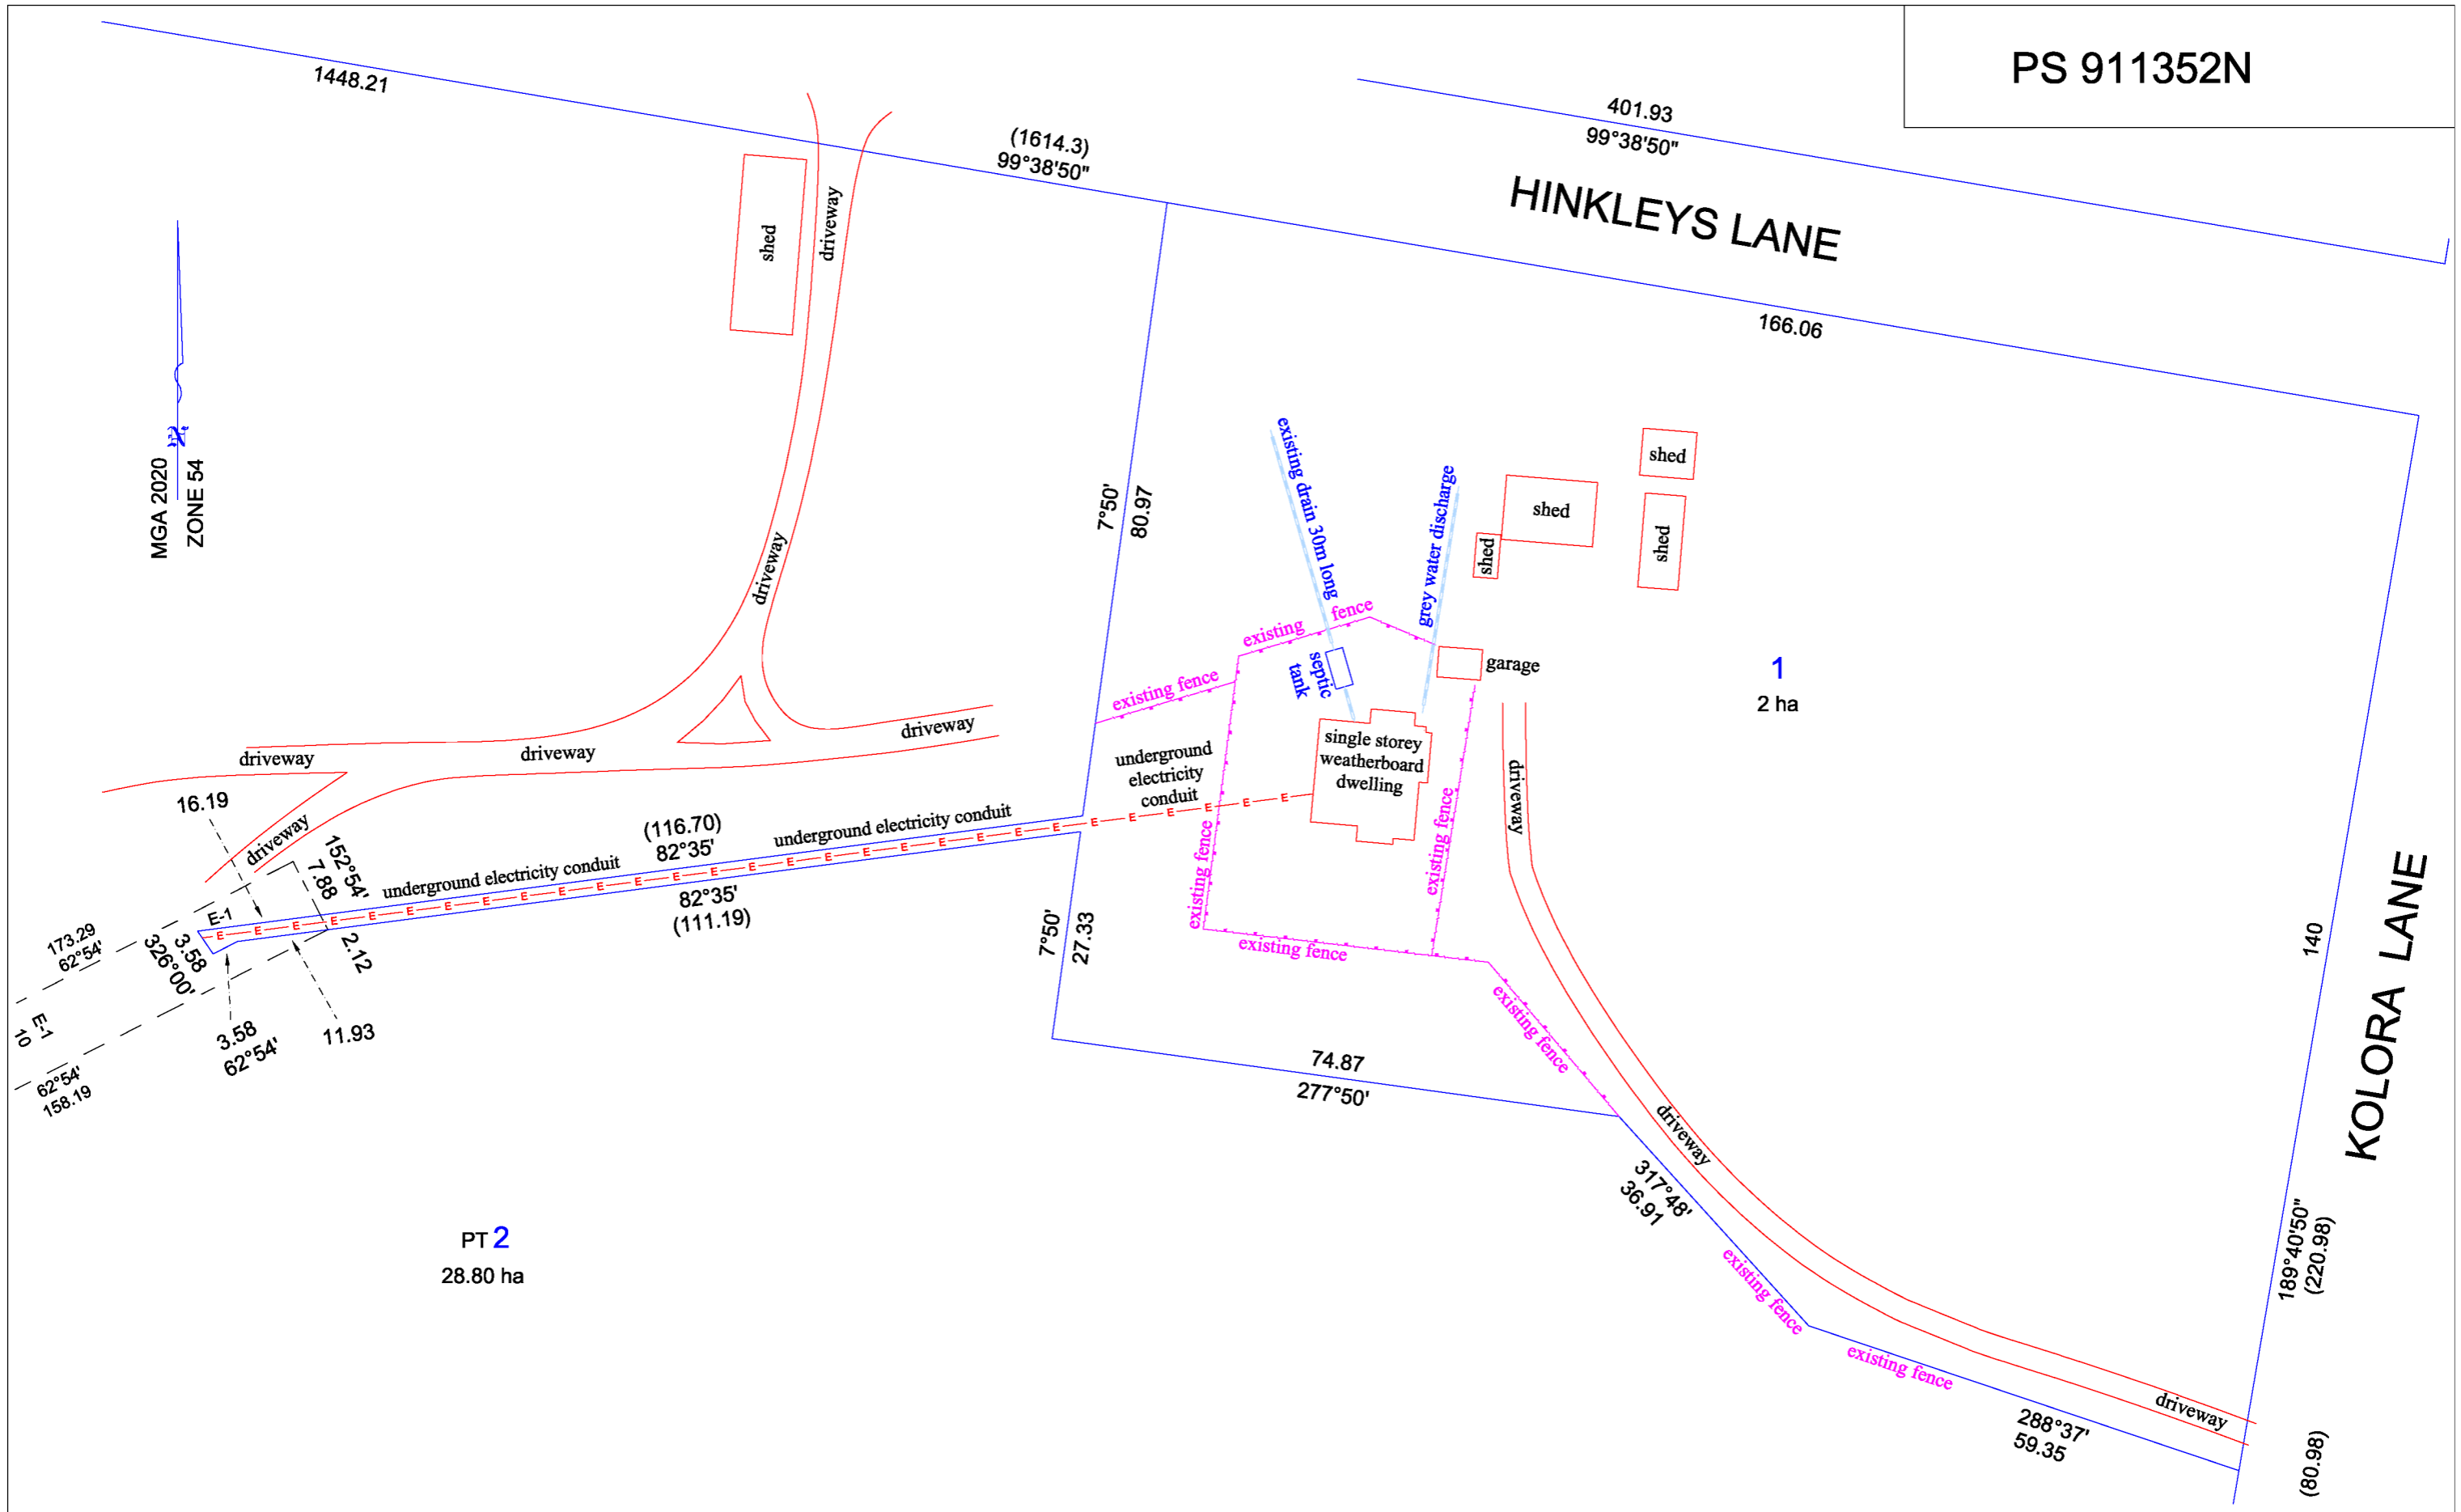

SCALE
1:800

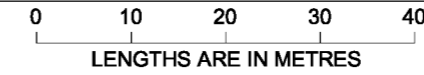

ORIGINAL SHEET
SIZE: A3

SHEET 1