
 


THE WEEKENDER 60 FLOOR PLANS

Print this floor plan to take to Council to commence the certification process.



Note: Amenities and Furnishing shown are illustrative only

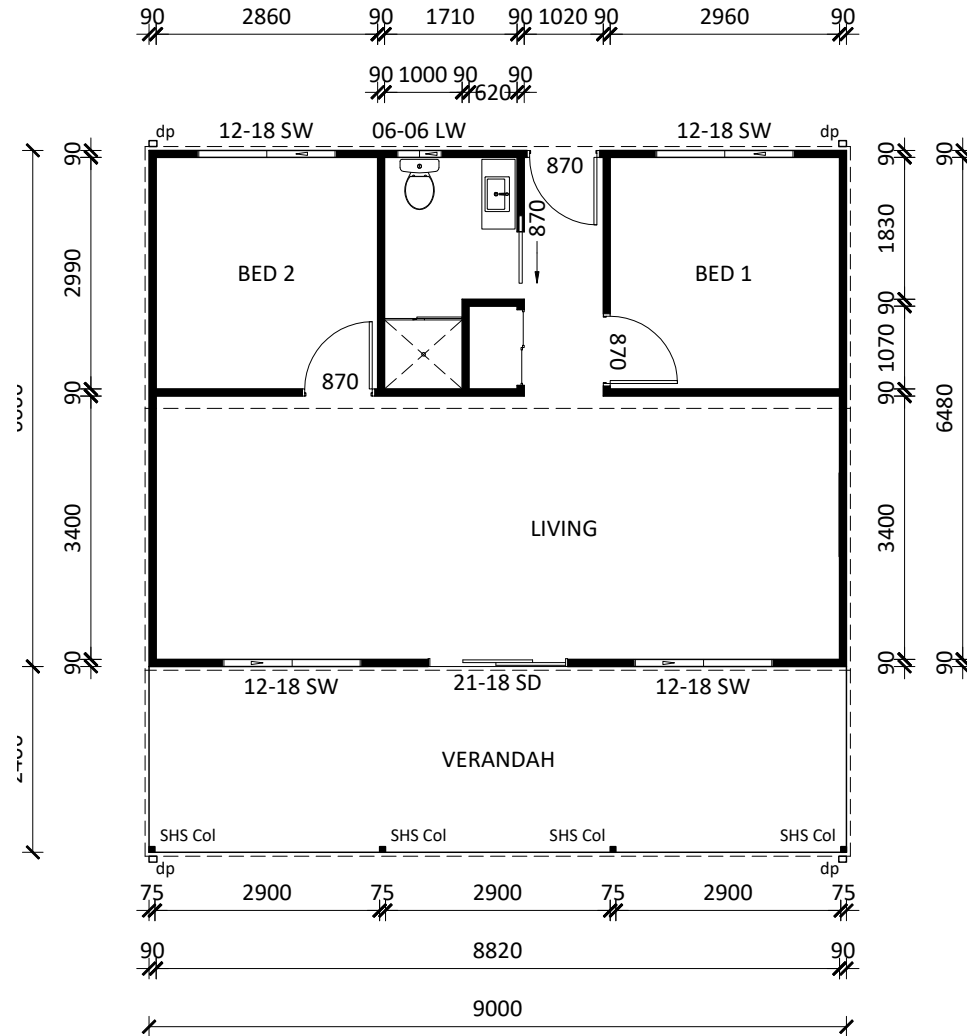

THE WEEKENDER 60 ELEVATIONS

Print this elevation to take to Council to commence the certification process.

Note: Amenities and Furnishing shown are illustrative only

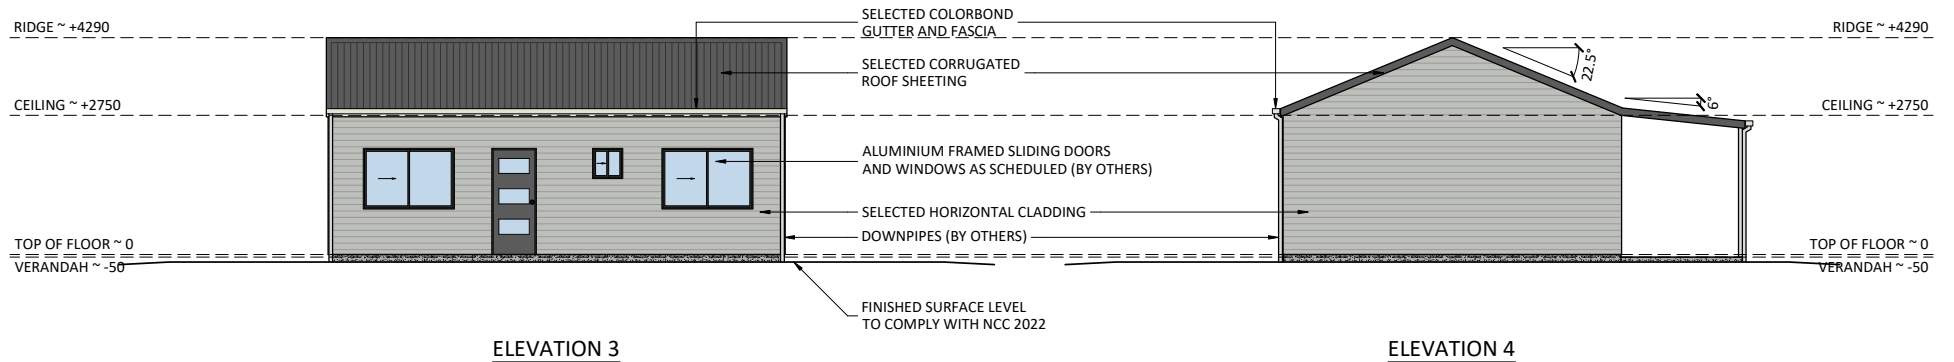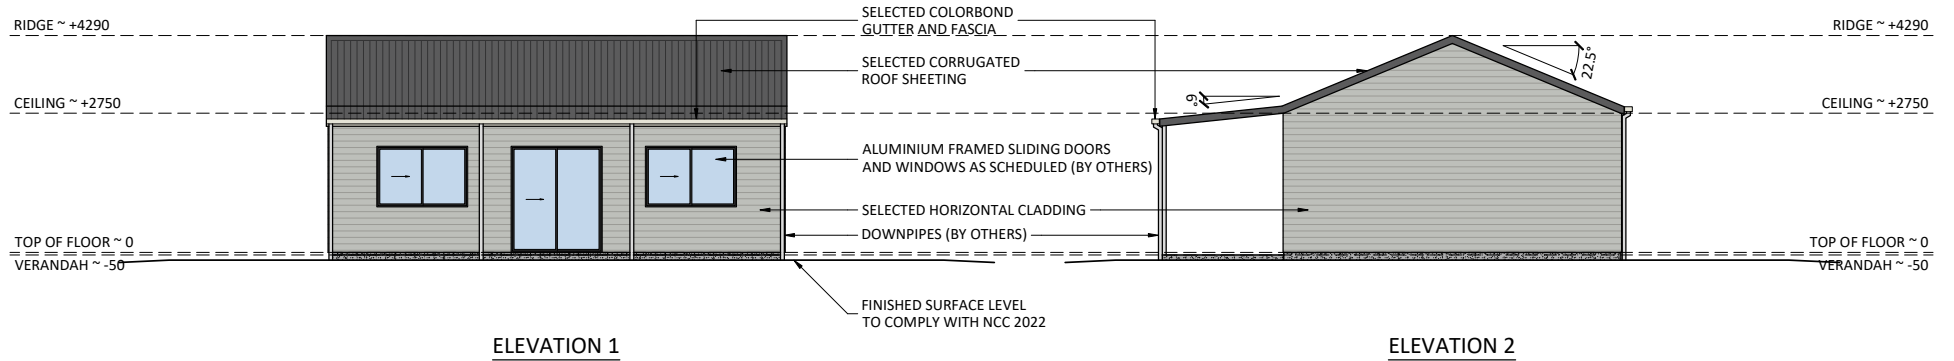

3.0 ELEVATIONS

