



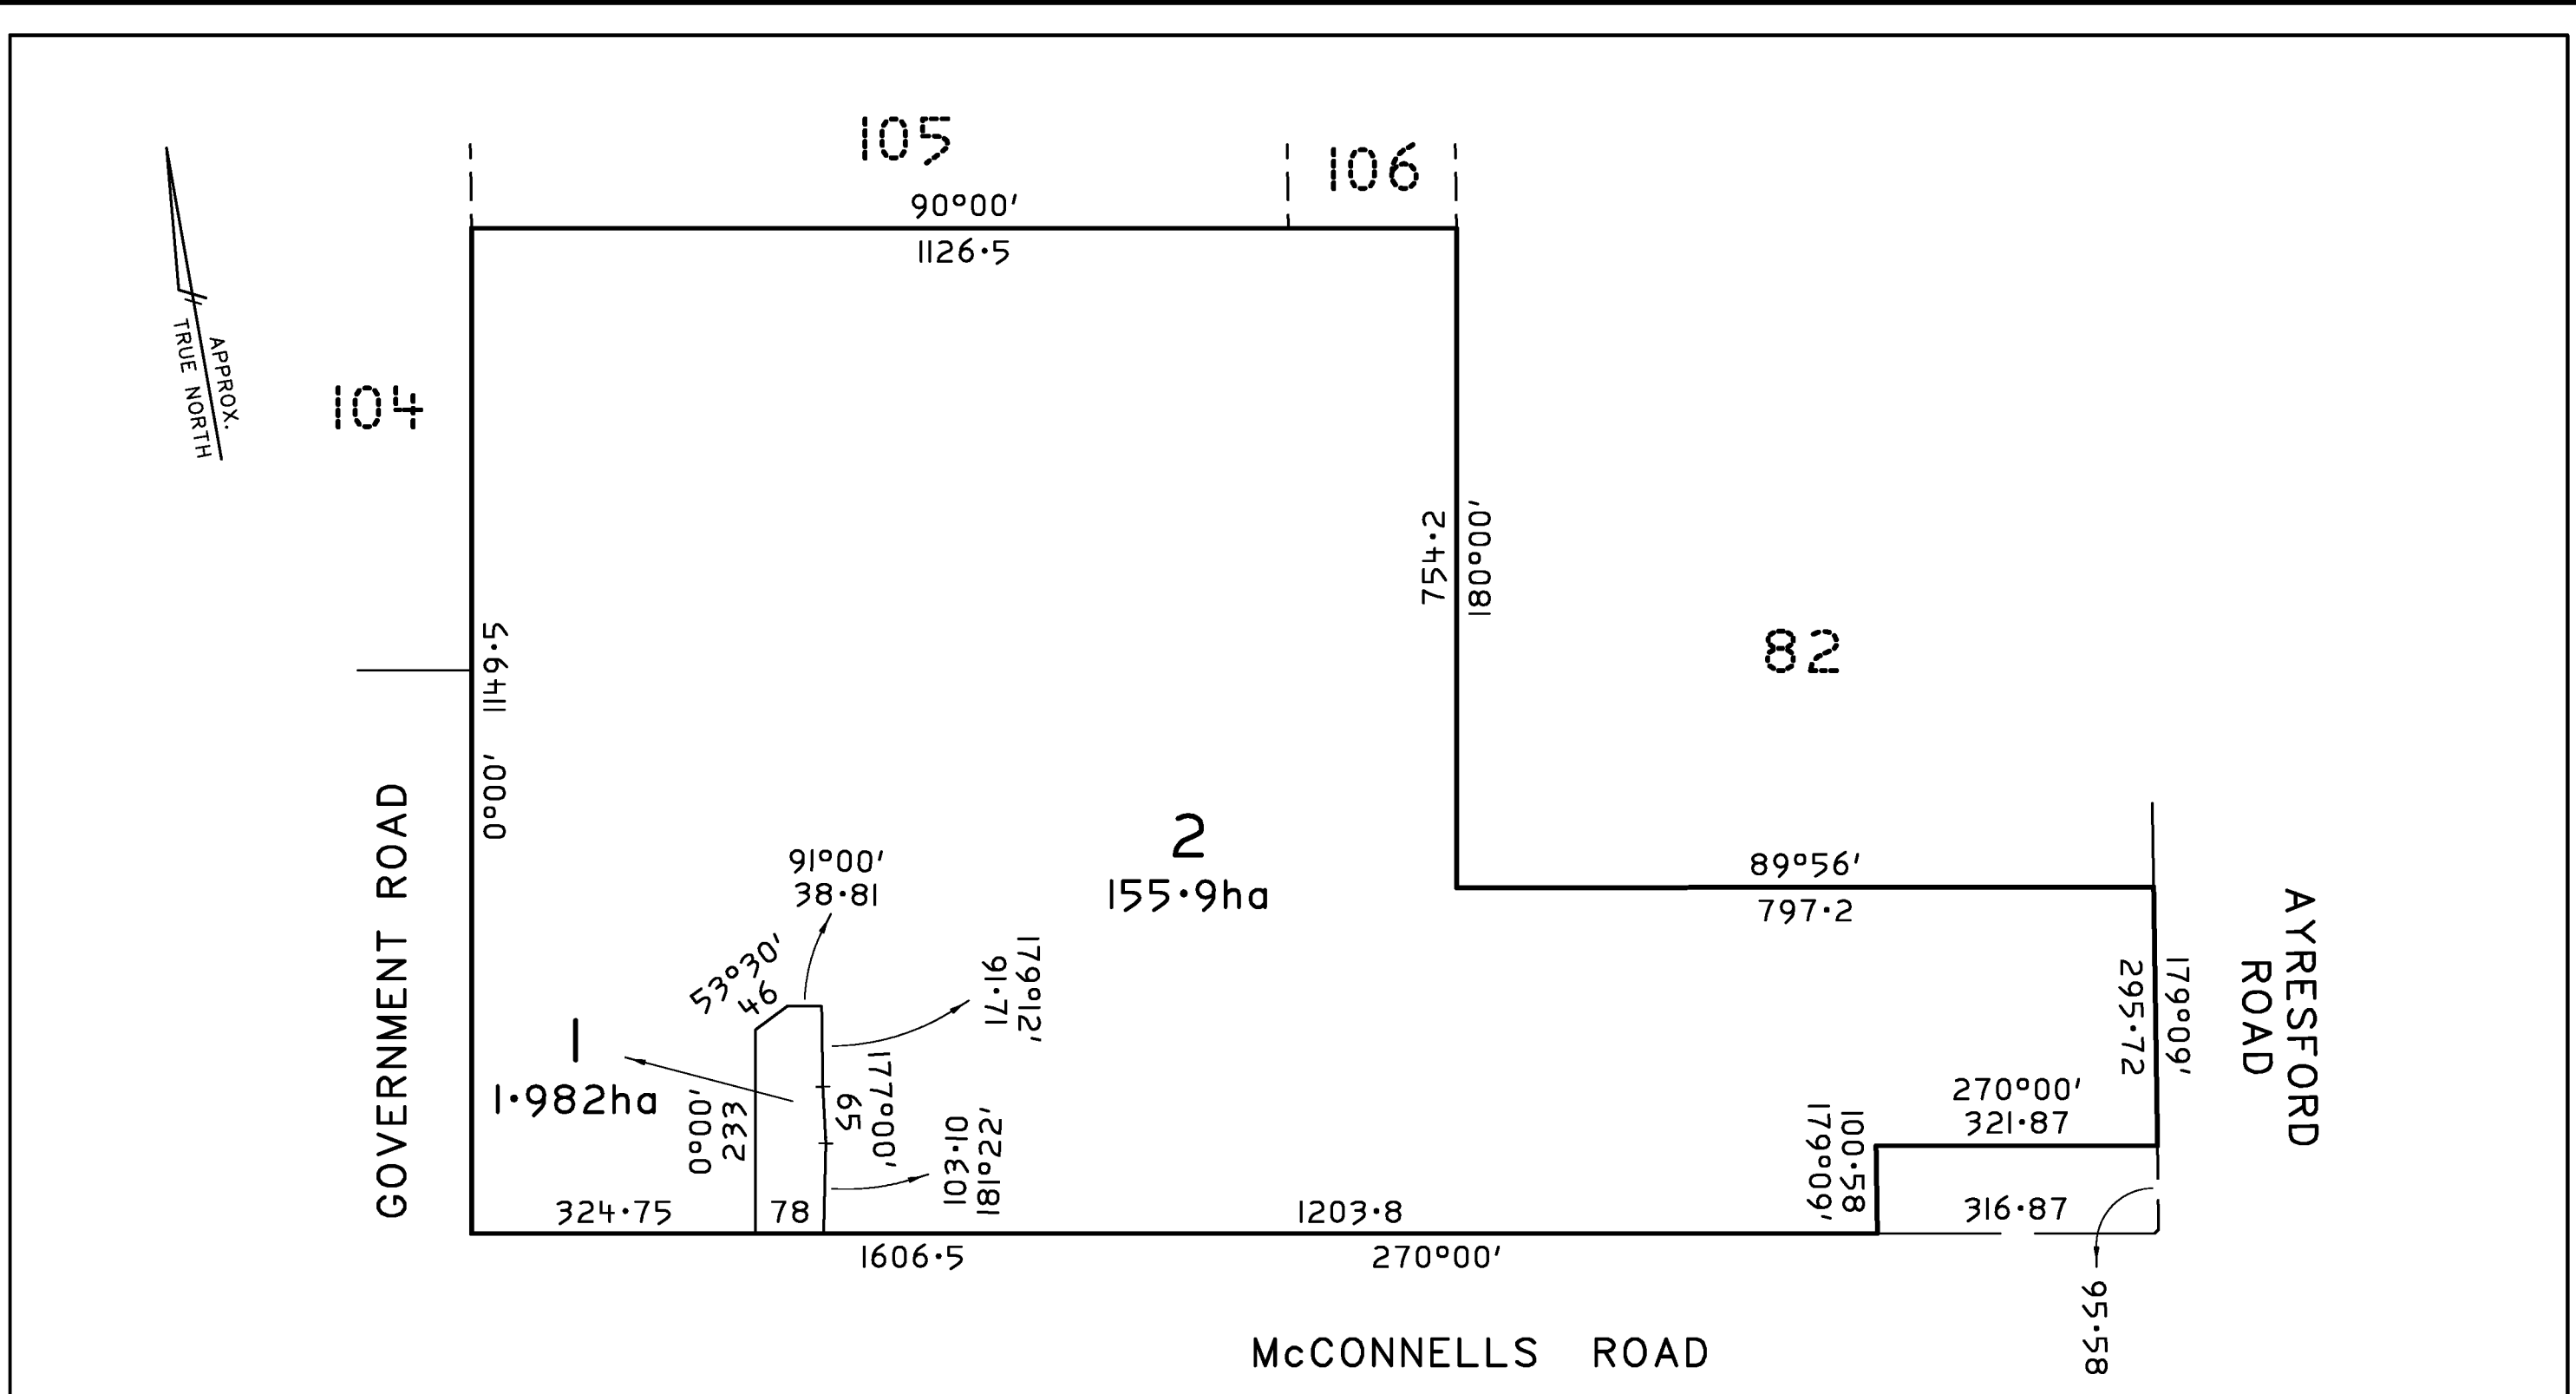

BRAYLEY & HAYES LAND & ENGINEERING SURVEYORS 85 KENNEDY STREET, HAMILTON, 3300 PHONE: (03) 5571 9171 EMAIL: admin@brayleyandhayes.com.au		PROPOSED SUBDIVISION 156 McCONNELLS ROAD, TAROON PARISH OF LAANG CROWN ALLOTMENTS 81 & 107 (Part) DATE 03/02/25 TITLE 9494/164 & 2341/030 DESIGNED MGD VERSION 1 REF 25003 PP VERSION 1 03/02/25		DIMENSIONS AND AREAS SHOWN HEREON ARE SUBJECT TO SURVEY.	
ORIGINAL SHEET SIZE A3	SCALE 1:7500	75 0 150 300 LENGTHS ARE IN METRES			

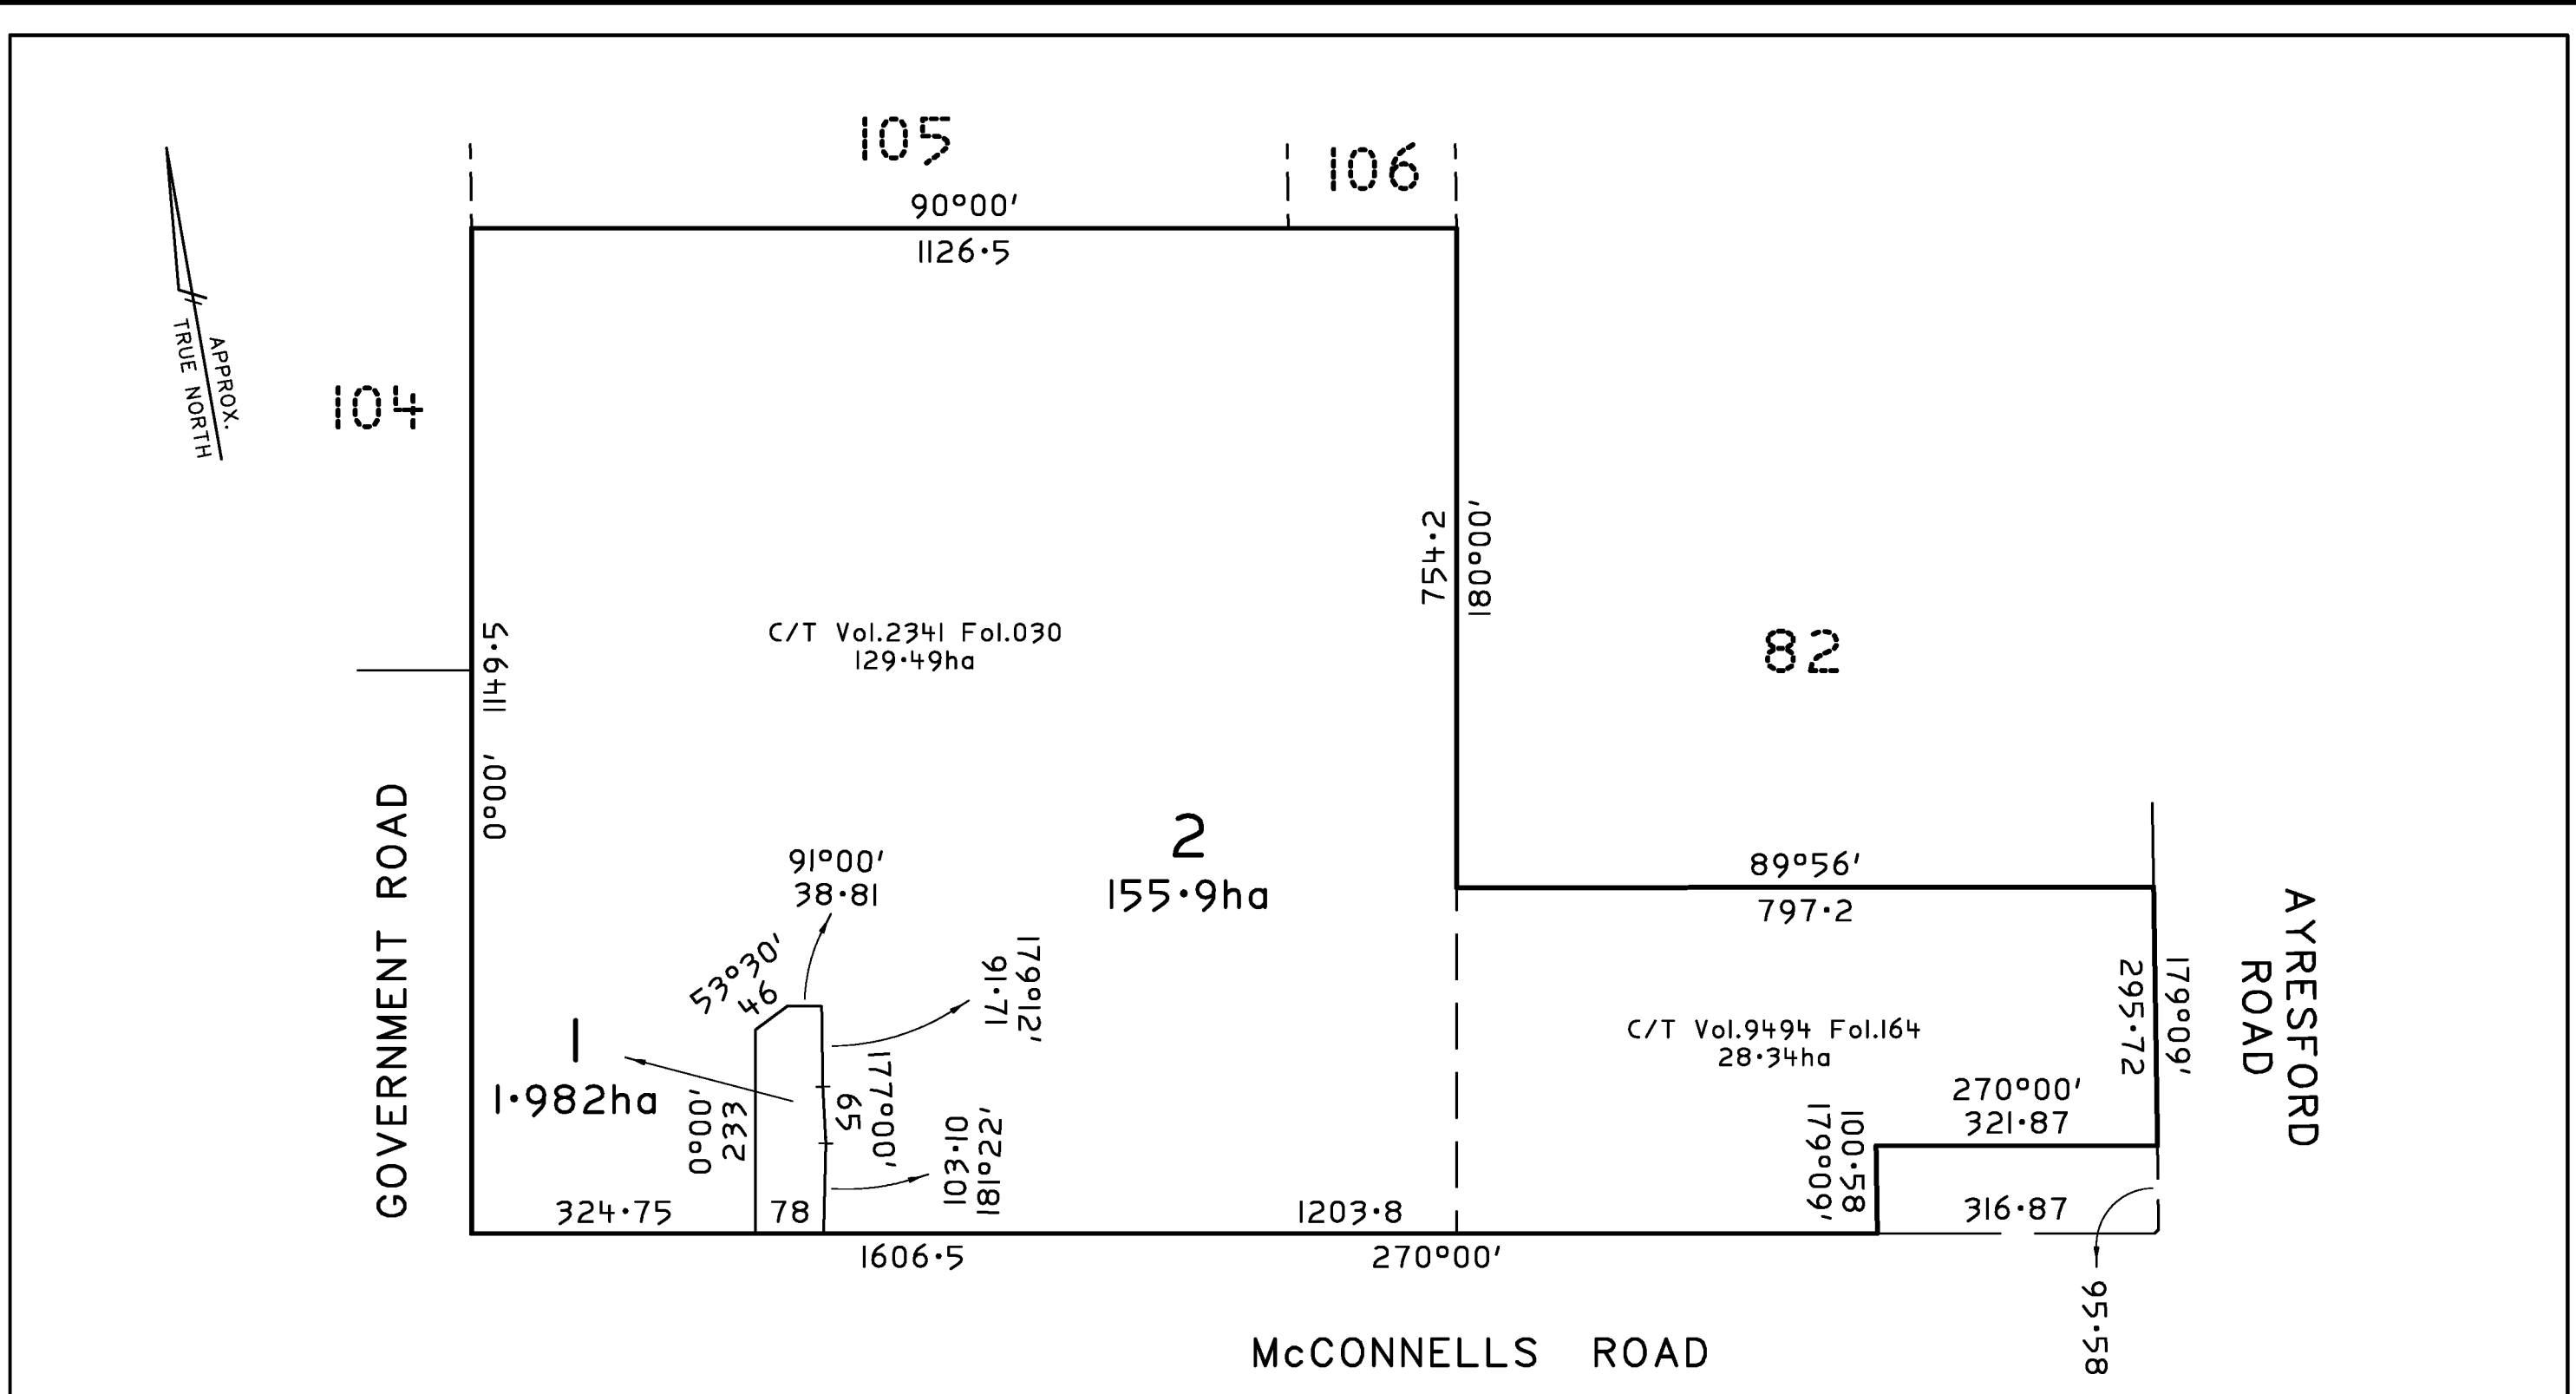

BRAYLEY & HAYES LAND & ENGINEERING SURVEYORS 85 KENNEDY STREET, HAMILTON, 3300 PHONE: (03) 5571 9171 EMAIL: admin@brayleyandhayes.com.au		PROPOSED SUBDIVISION 156 McCONNELLS ROAD, TAROON PARISH OF LAANG CROWN ALLOTMENTS 81 & 107 (Part)		DATE11/02/25						
<table><tr><td>ORIGINAL</td><td>SCALE</td></tr><tr><td>SHEET SIZE</td><td>1:7500</td></tr><tr><td>A3</td><td></td></tr></table> 750150300 LENGTHS ARE IN METRES		ORIGINAL	SCALE	SHEET SIZE	1:7500	A3				TITLE9494/164 & 2341/030
		ORIGINAL	SCALE							
		SHEET SIZE	1:7500							
		A3								
		DESIGNEDMGD								
		VERSION2								
		REF25003 PP		DIMENSIONS AND AREAS SHOWN HEREON ARE SUBJECT TO SURVEY.						
		VERSION 1 03/02/25 VERSION 2 11/02/25								